




281-626

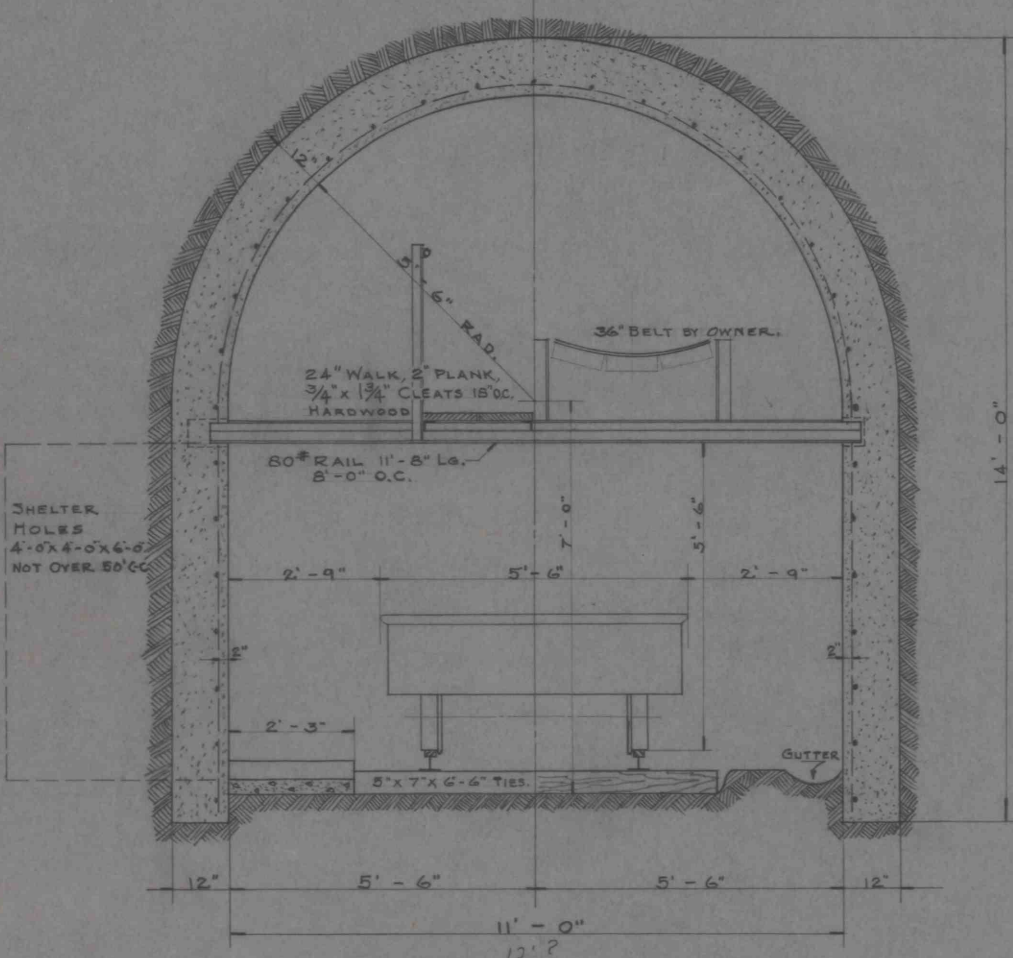

CROSS SECTION OF PORTAL
DOWN TO ROCK.
SCALE 1/2\" = 1'-0"

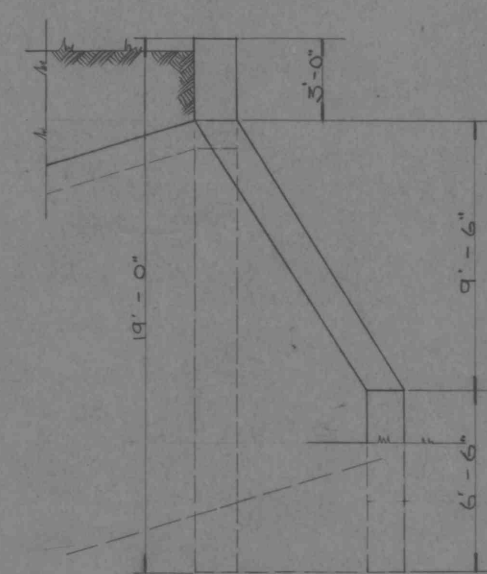


SIDE.

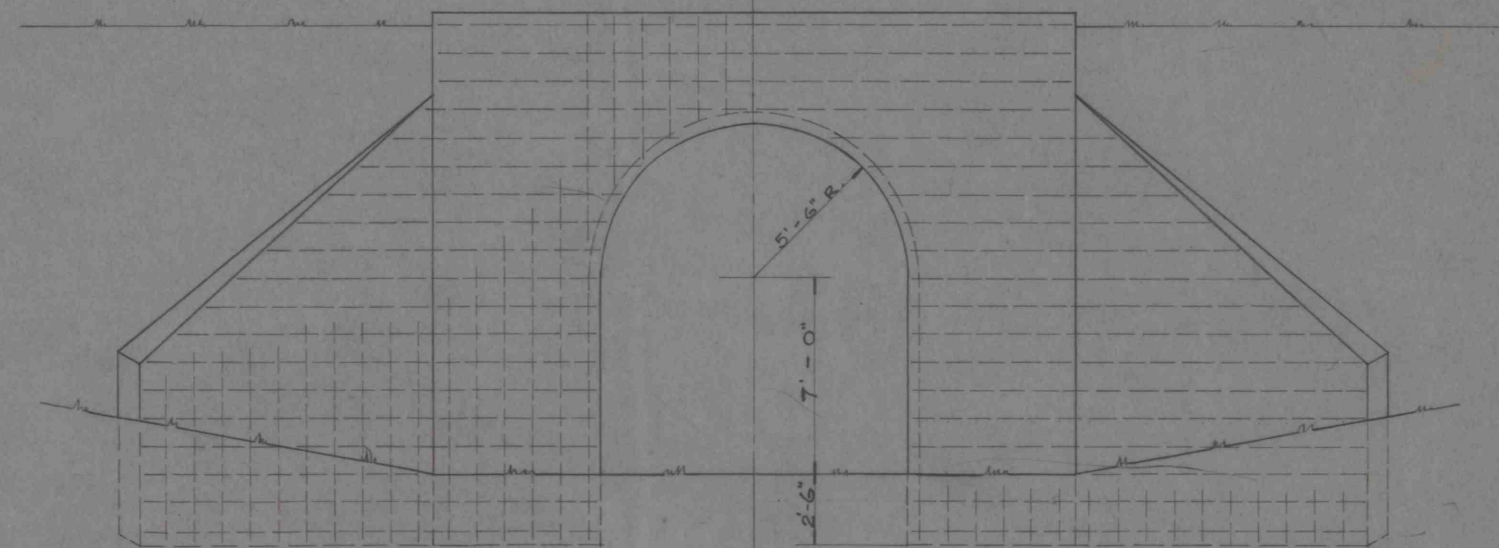


ELEVATION.



PORTAL REINFORCING-
ALL NO. 6. RODS SPACED
12\" O.C. BOTH WAYS.

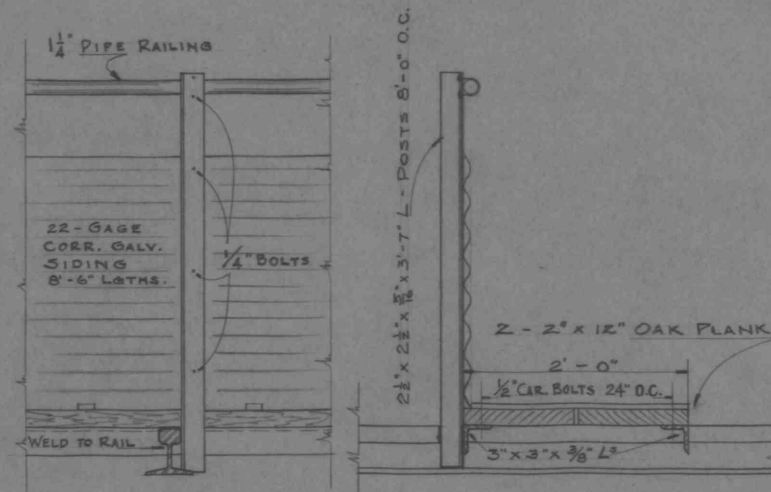

OUTSIDE ELEVATION. SECTION.
DETAIL OF FOOT WALK AND RAILING.

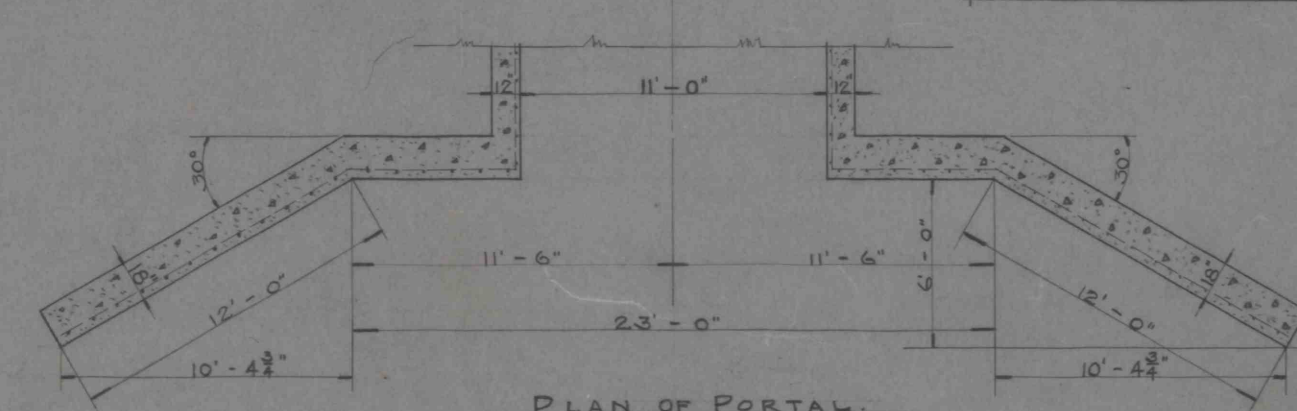

PLAN OF PORTAL.
SCALE 1/4\" = 1'-0"

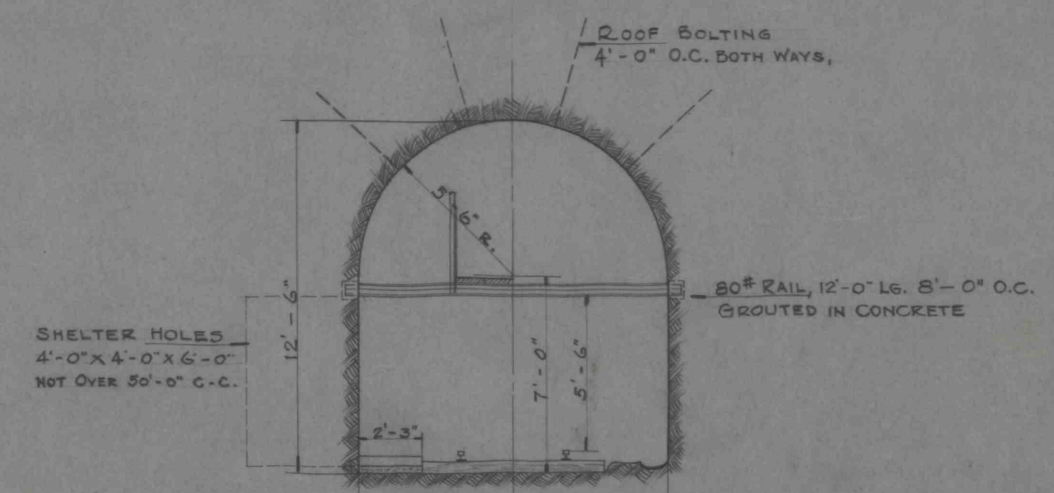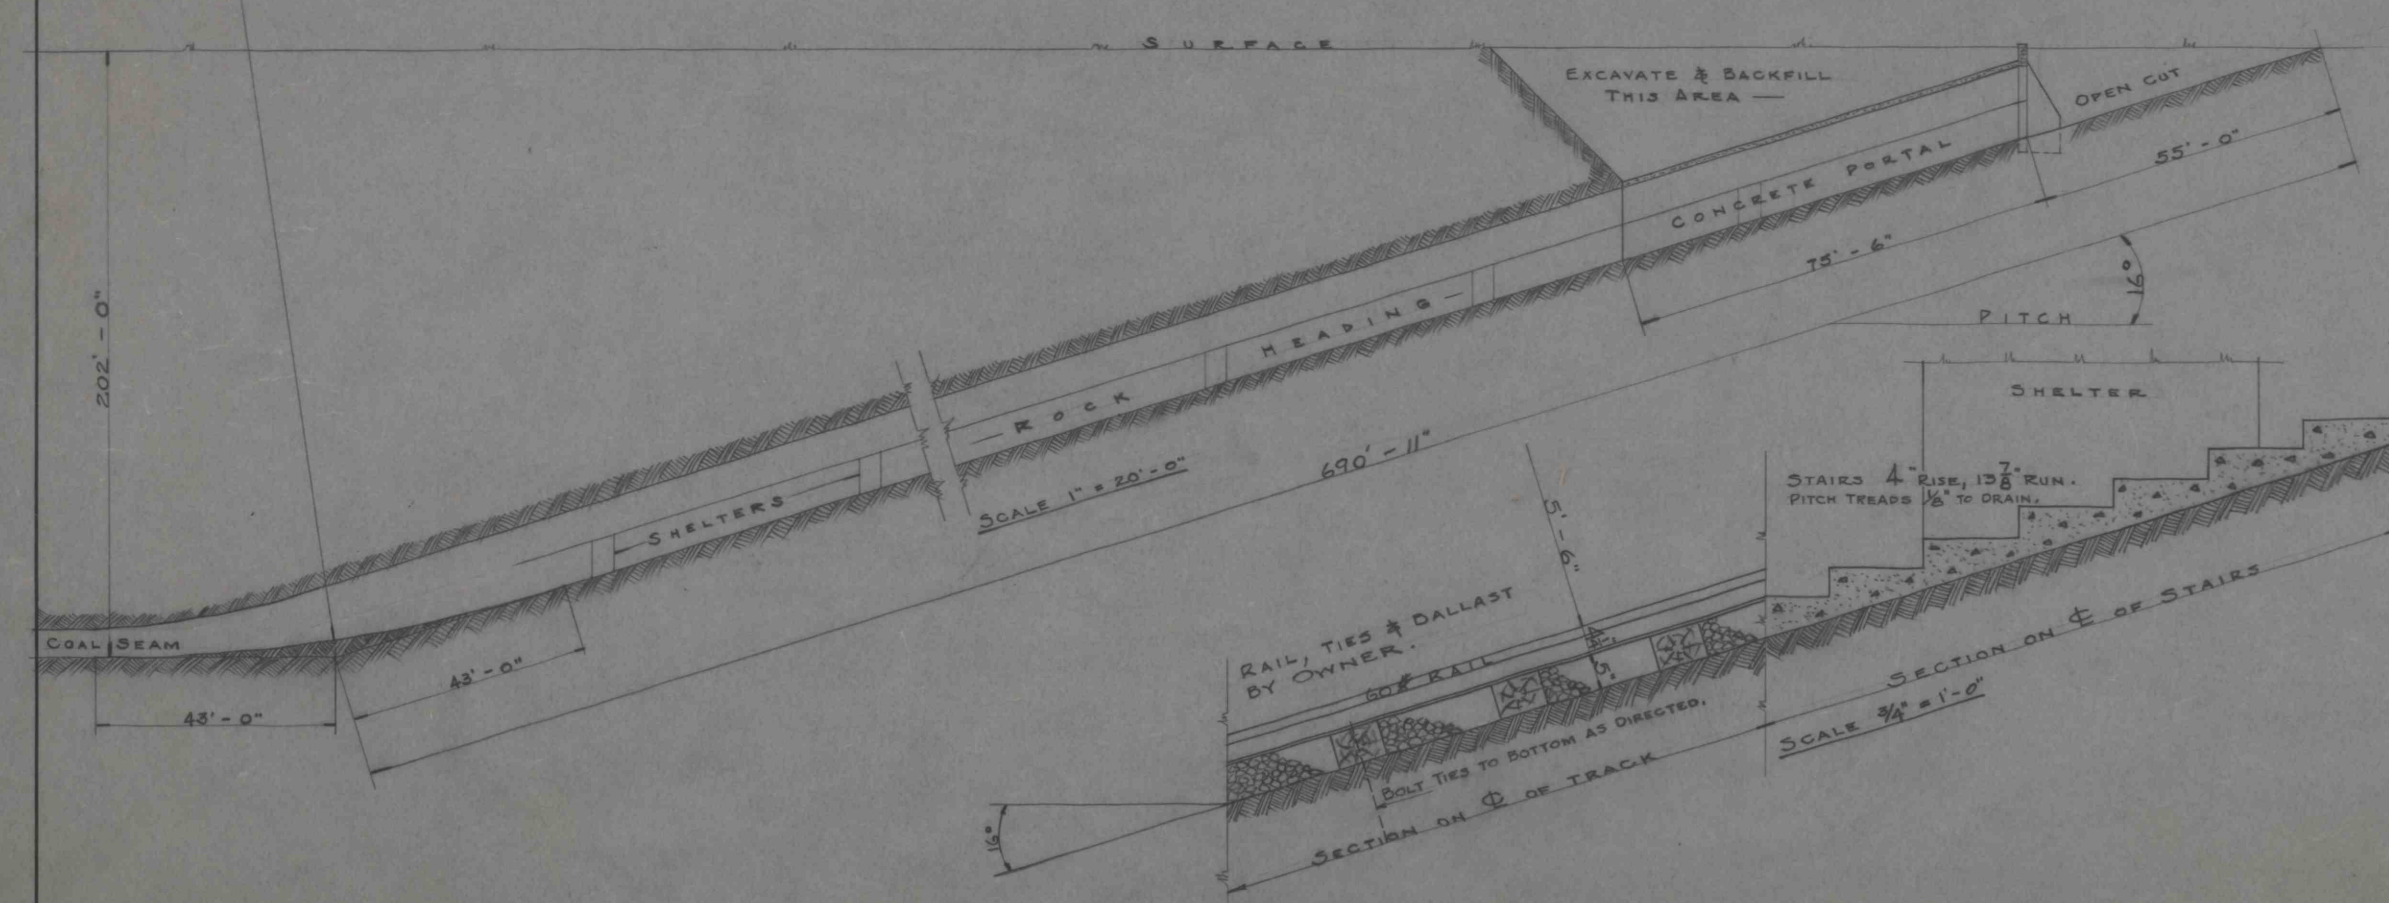

ROCK HEADING.

ROCHESTER & PITTSBURGH COAL CO. ENGINEERING DEPT., INDIANA, PA.	
SLOPE HEADING KENT-12. ARMSTRONG TOWNSHIP	
MADE BY F.P.S.	SCALE AS SHOWN
TRACED BY	DATE FEB. 18-'28
CHECKED BY	NO.

IMAPS#16942
92/13-14