



WATER
LEVEL
1950


1060
1040
1020
1000
980

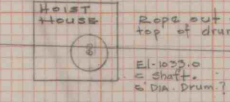

SCALE 1"=20'

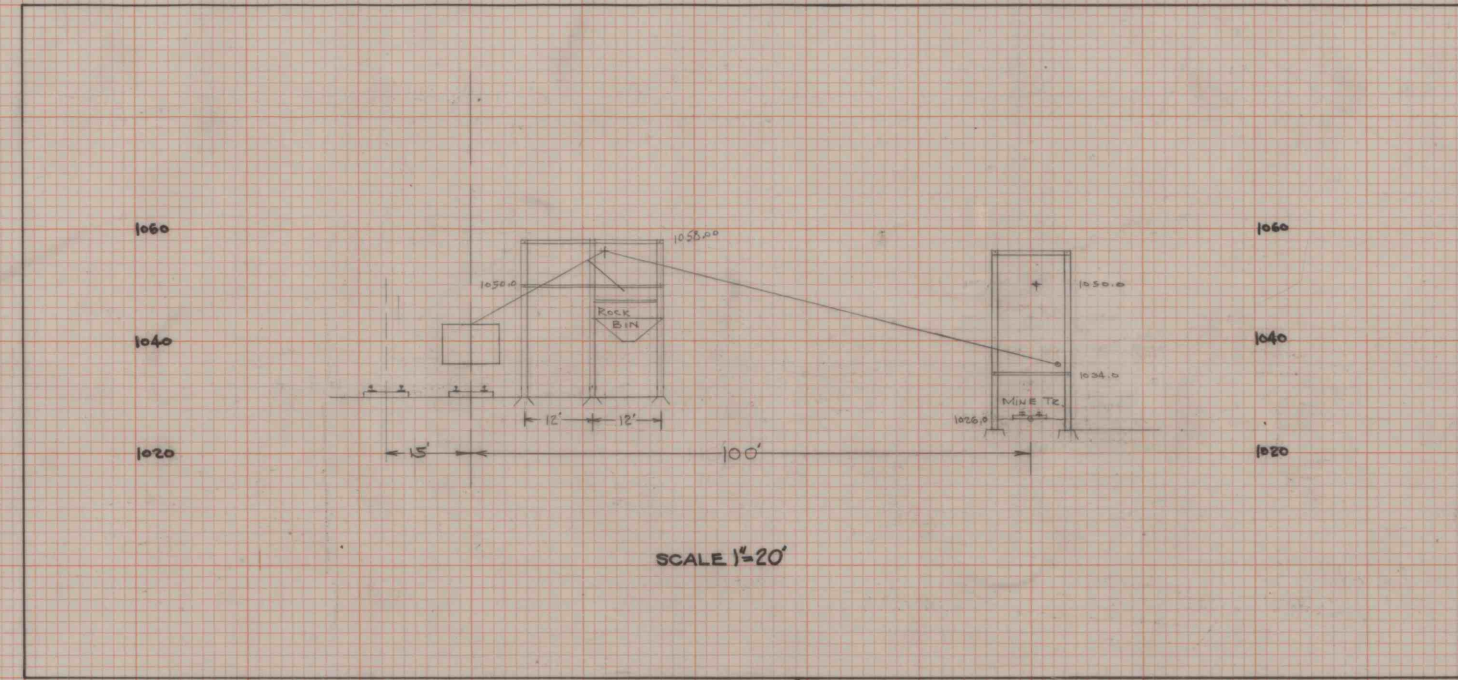

SCALE 1"=20'

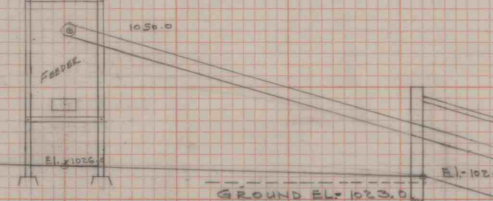

1040
1020
1000
980
960
940
920
900
880
860
840
820
800

743.21 12% 24.00 88.00 76

SCALE 1"=20'

Ret. Canal El. 820.00

1000
980
960
940
920
900
880
860
840
820
800