


SYSTEM OF TIMBERING KROLICK COAL Co.

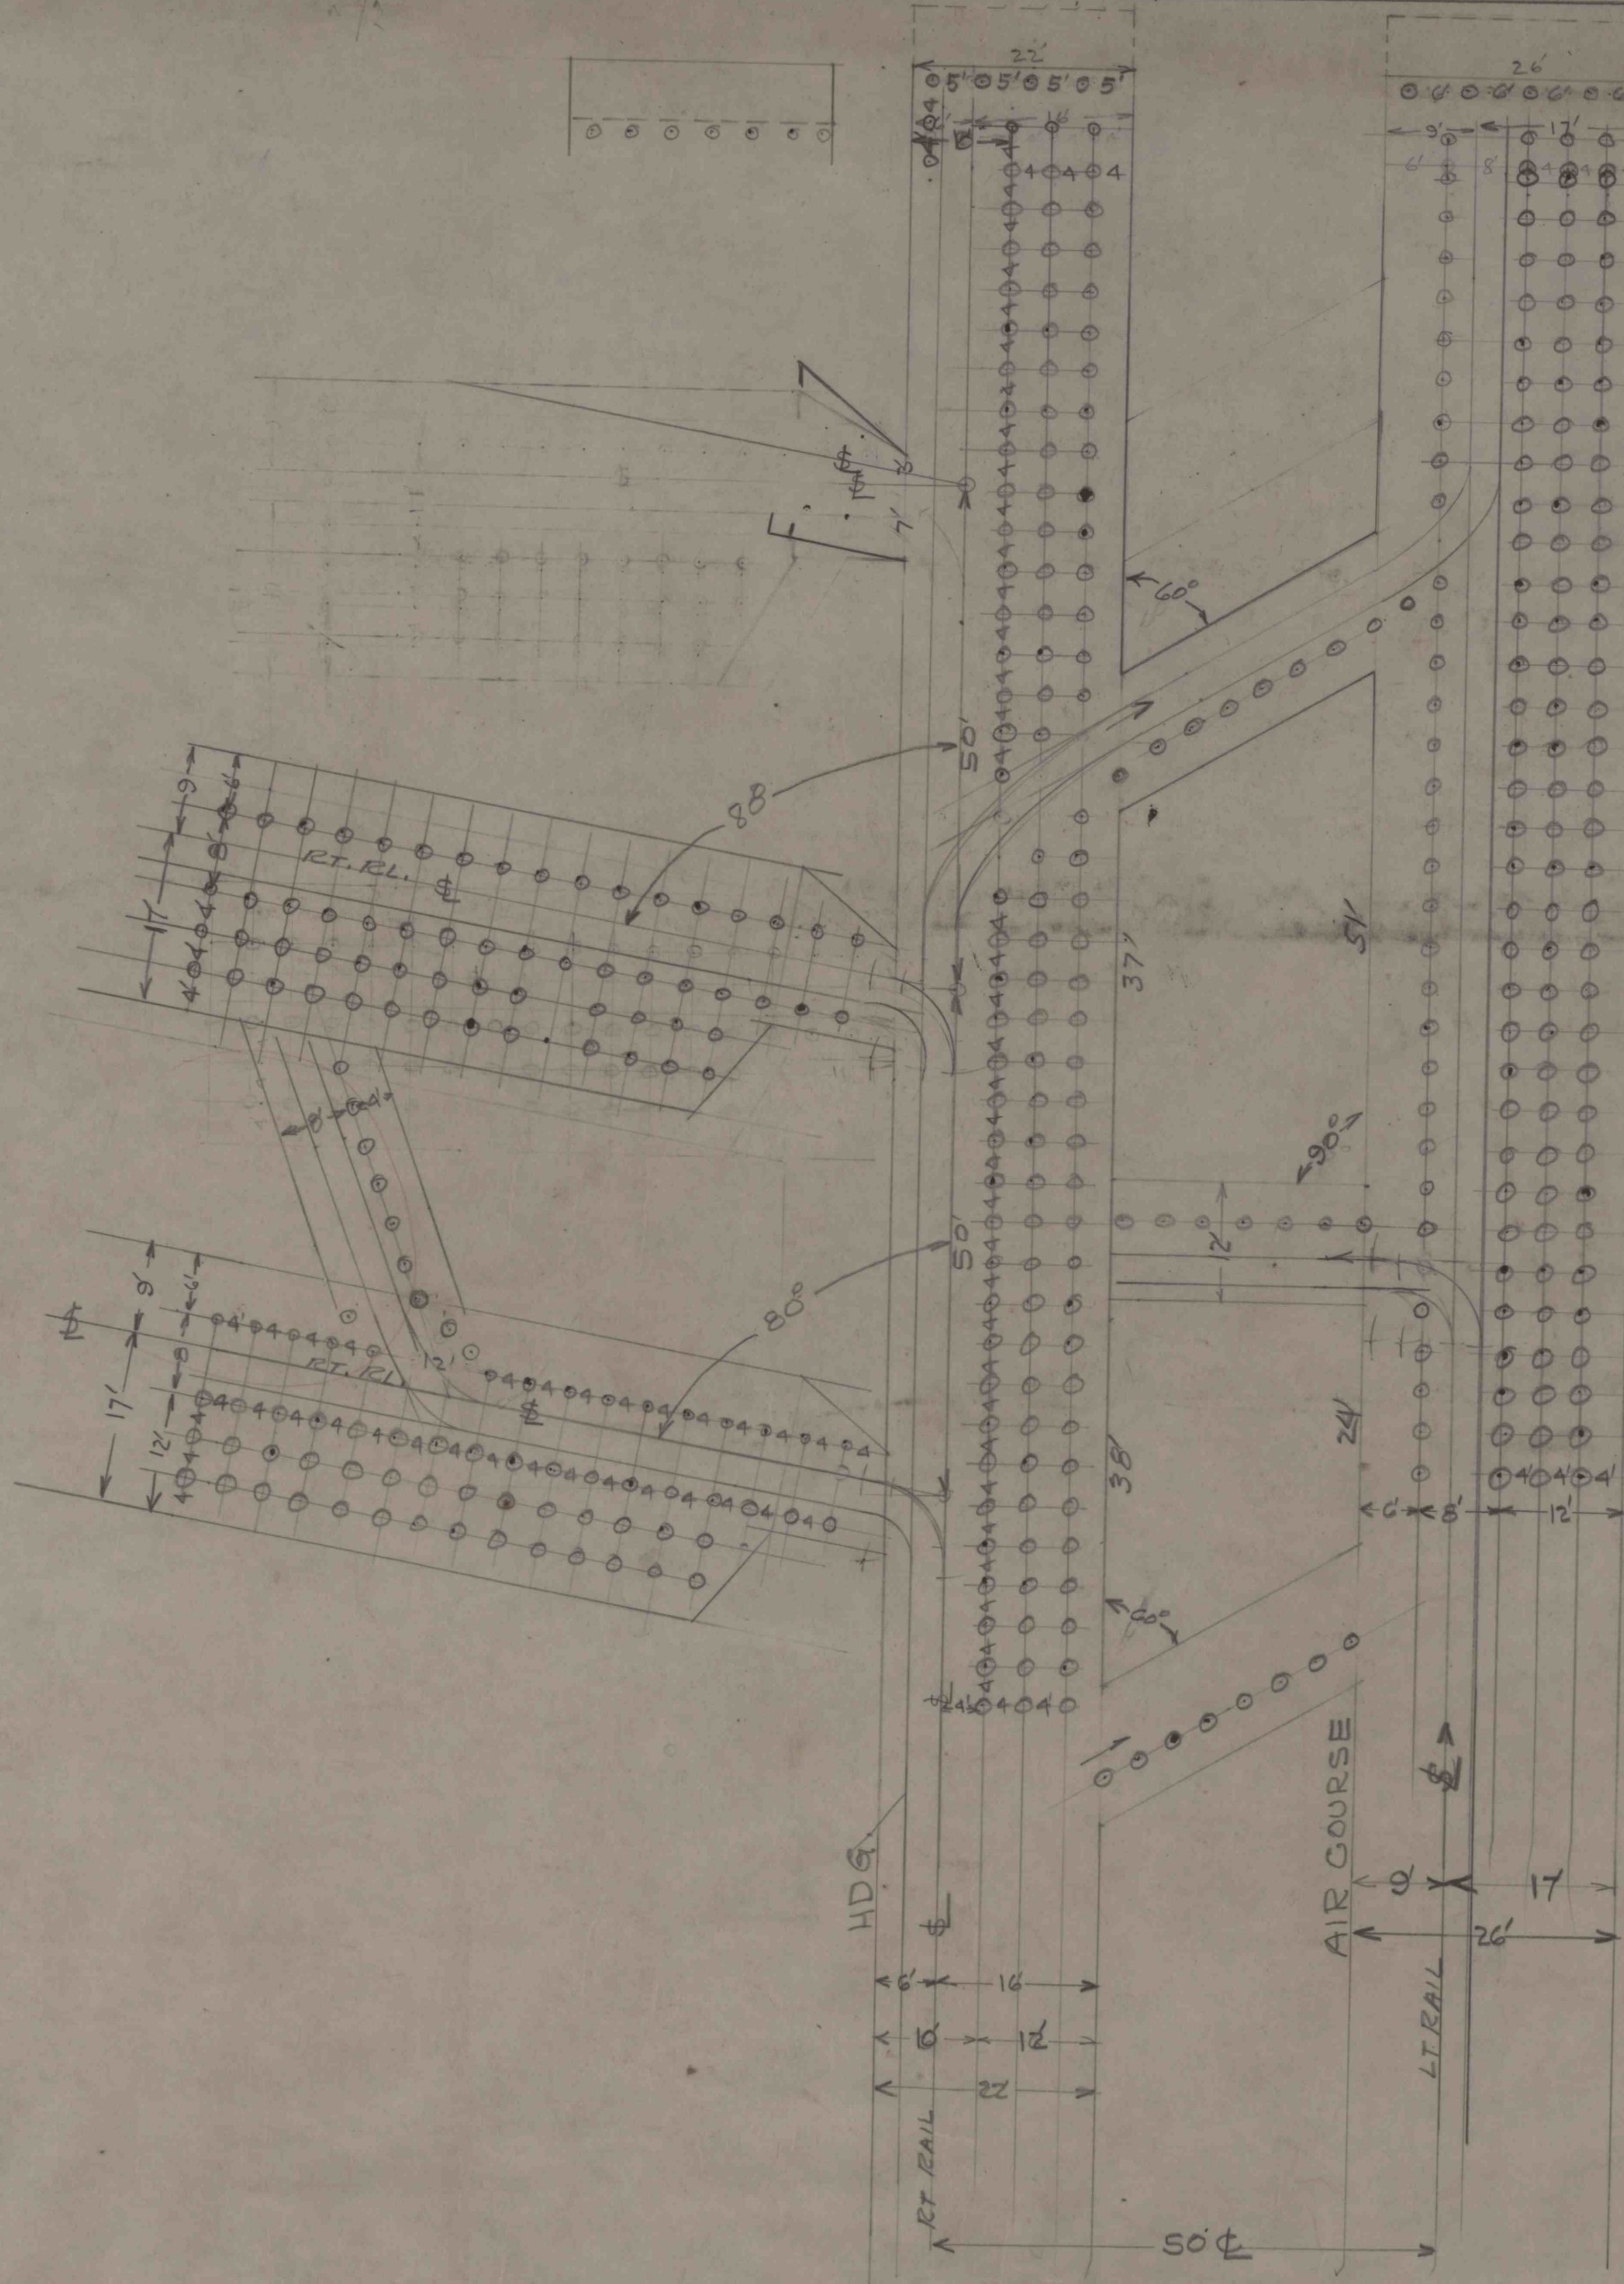

- 1 - EACH MINER SHALL BE RESPONSIBLE FOR HIS OWN SAFETY WHEN HE ENTERS THE MINE ALSO ANY APPRENTICE HE SPONSORS, HE SHALL EXAMINE HIS PLACE BEFORE BEGINNING WORK AND AFTER ANY STOPPAGE OF WORK DURING SHFT ALSO AFTER EACH SHOT FIRER.
- 2 - ALL UNDER MINED COAL MUST BE SUPPORTED WITH SPRAGGS NOT TO EXCEED SEVEN FEET APART.
- 3 - SHOT CABLES MUST BE SUPPORTED ON POST, & STRETCHED FULL LENGTH OF STANDARD CABLE ON CLEARANCE SIDE OF TRACK.
- 4 - POWDER & DETONATORS TO BE STORED IN CUBBY HOLES RECESSED IN COAL RIB AT LEAST TEN FEET APART, IN APPROVED CONTAINERS
- 5 - MINE MUST SET HIS POST EVERY FOUR FEET ACROSS THE FACE ONE FOOT FROM FACE OF COAL BEFORE CUT IS SHOT DOWN, & AS SOON AS ENOUGH COAL IS LOADED OUT OF CUT HE MUST RE SET SAFETY POST EVERY SIX FEET NEAR FACE OF COAL, ALL PERMANENT POST SET AT FOUR FOOT INTERVALS EXCEPT ACROSS TRACK WHICH WILL NOT EXCEED EIGHT FEET.
- 6 - TIMBERING OTHER THAN SHOWN AS STANDARD SHALL BE SET AS OFTEN AS IS NECESSARY.

- NOTICE -
ANY MINER WHO VIOLATES THE RULES MENTION ABOVE IS SUBJECT TO THE FOLLOWING,

- PENALTYS -
1ST OFFENCE - CAUTIONED
2ND OFFENCE - 1-DAY OFF.
3RD OFFENCE - 2-DAYS OFF.
4TH OFFENCE - LIABLE TO DISCHARGE.

- NOTICE -
APPROVE BY MINE COMMITTEE
GEORGE EVANICK
JOHN MICHA
INSPECTOR. - L.D. KIMMEL
OPERATOR - ANDREW KROLICK.

PLAN SHOWING SYSTEM OF -
TIMBERING FOR KROLICK COAL Co.
10-15-50 SCALE - 1" = 10' FT.
DRAWING BY - H.W. MIKESELL-R.P.E.