


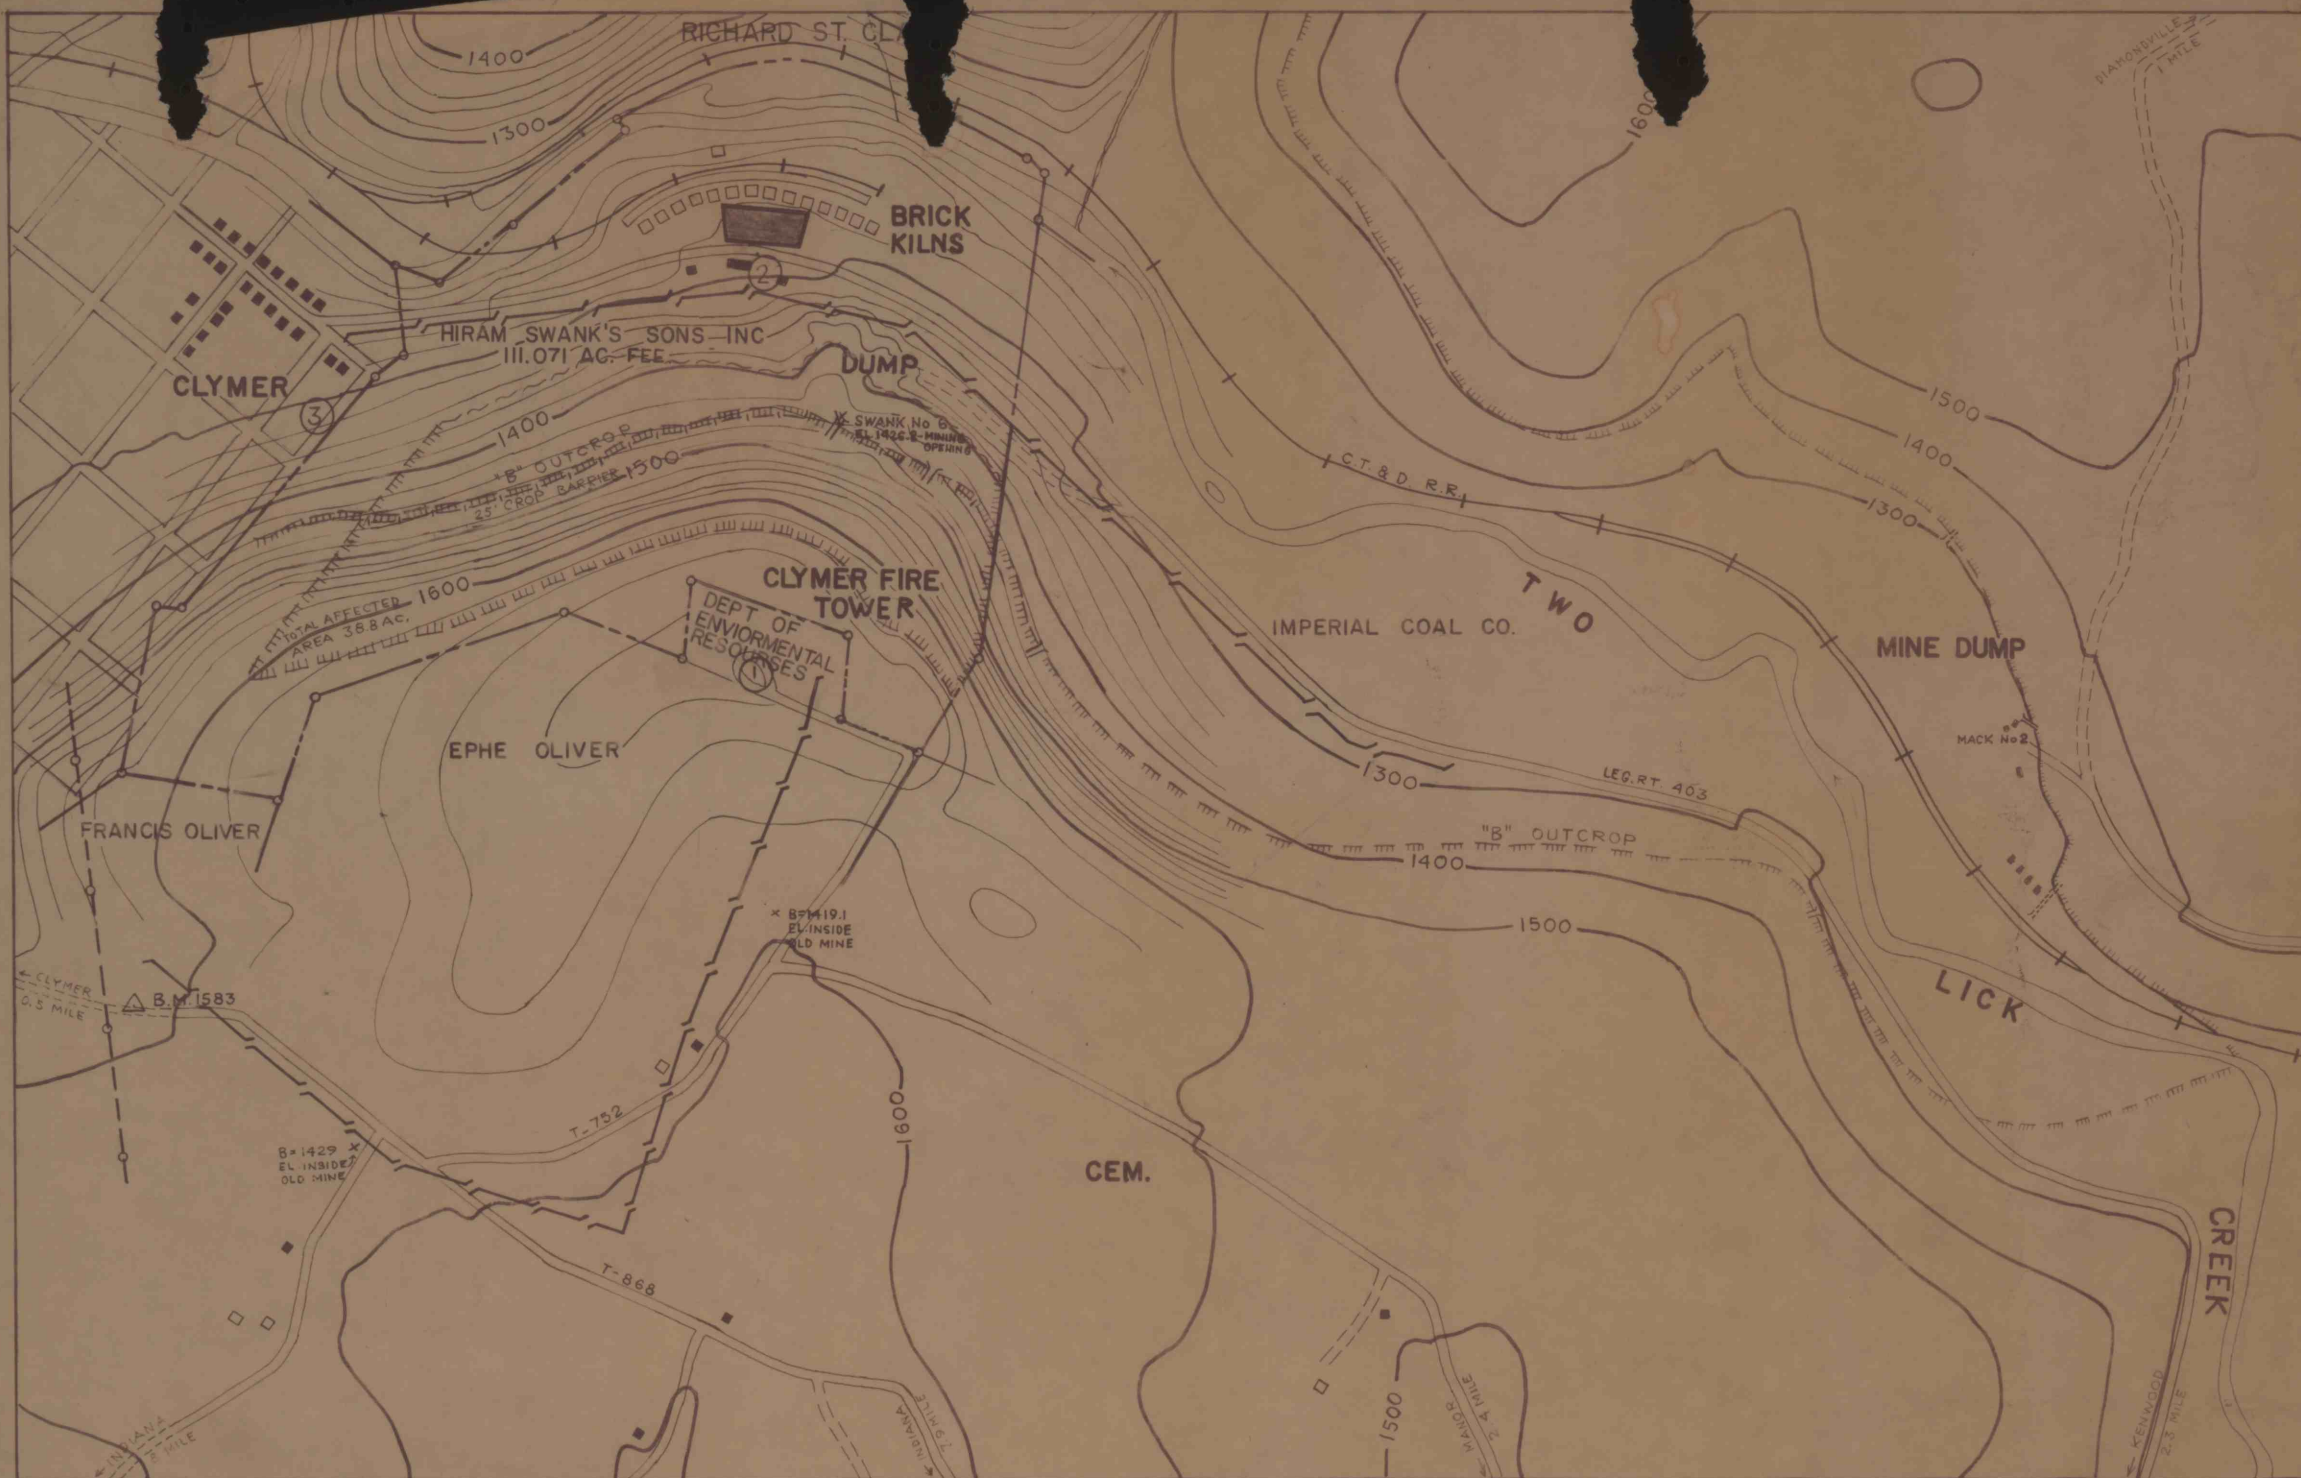

LEGEND

- STRIP MINE PERMIT NUMBER _____
- MINE DRAINAGE PERMIT NUMBER _____
- OLD STRIP MINED AREAS
- ADMMENDED DATES _____
- AFFECTED AREA _____ AC.
- PROPOSED TOTAL STRIP 38.8 AC.
- AMENDED AREA _____ AC.
- PREVIOS PERMITTED AREA _____
- AREA OF RESTORATION _____
- PROPOSED LOWER FREEPORT HIGHWALL
- PROPOSED TOE OF SPOIL
- LOWER FREEPORT CROP LINE

- UPPER KITTANNING CROP LINE
- CROP LINE BARRIER
- STREAM BARRIER
- POWER LINE
- R.E.A. & BELL POWER LINE

STRIP MINE - PEPMIT PLAN
MEARS COAL COMPANY
MEARS No 12 STRIP MINE
CHERRYHILL TWP, INDIANA CO., PA.
SCALE - 1"=400' DATE 5-10-1973
SURVEYOR JOHN C. PASSMORE CO.

SIGNED _____ SEAL