


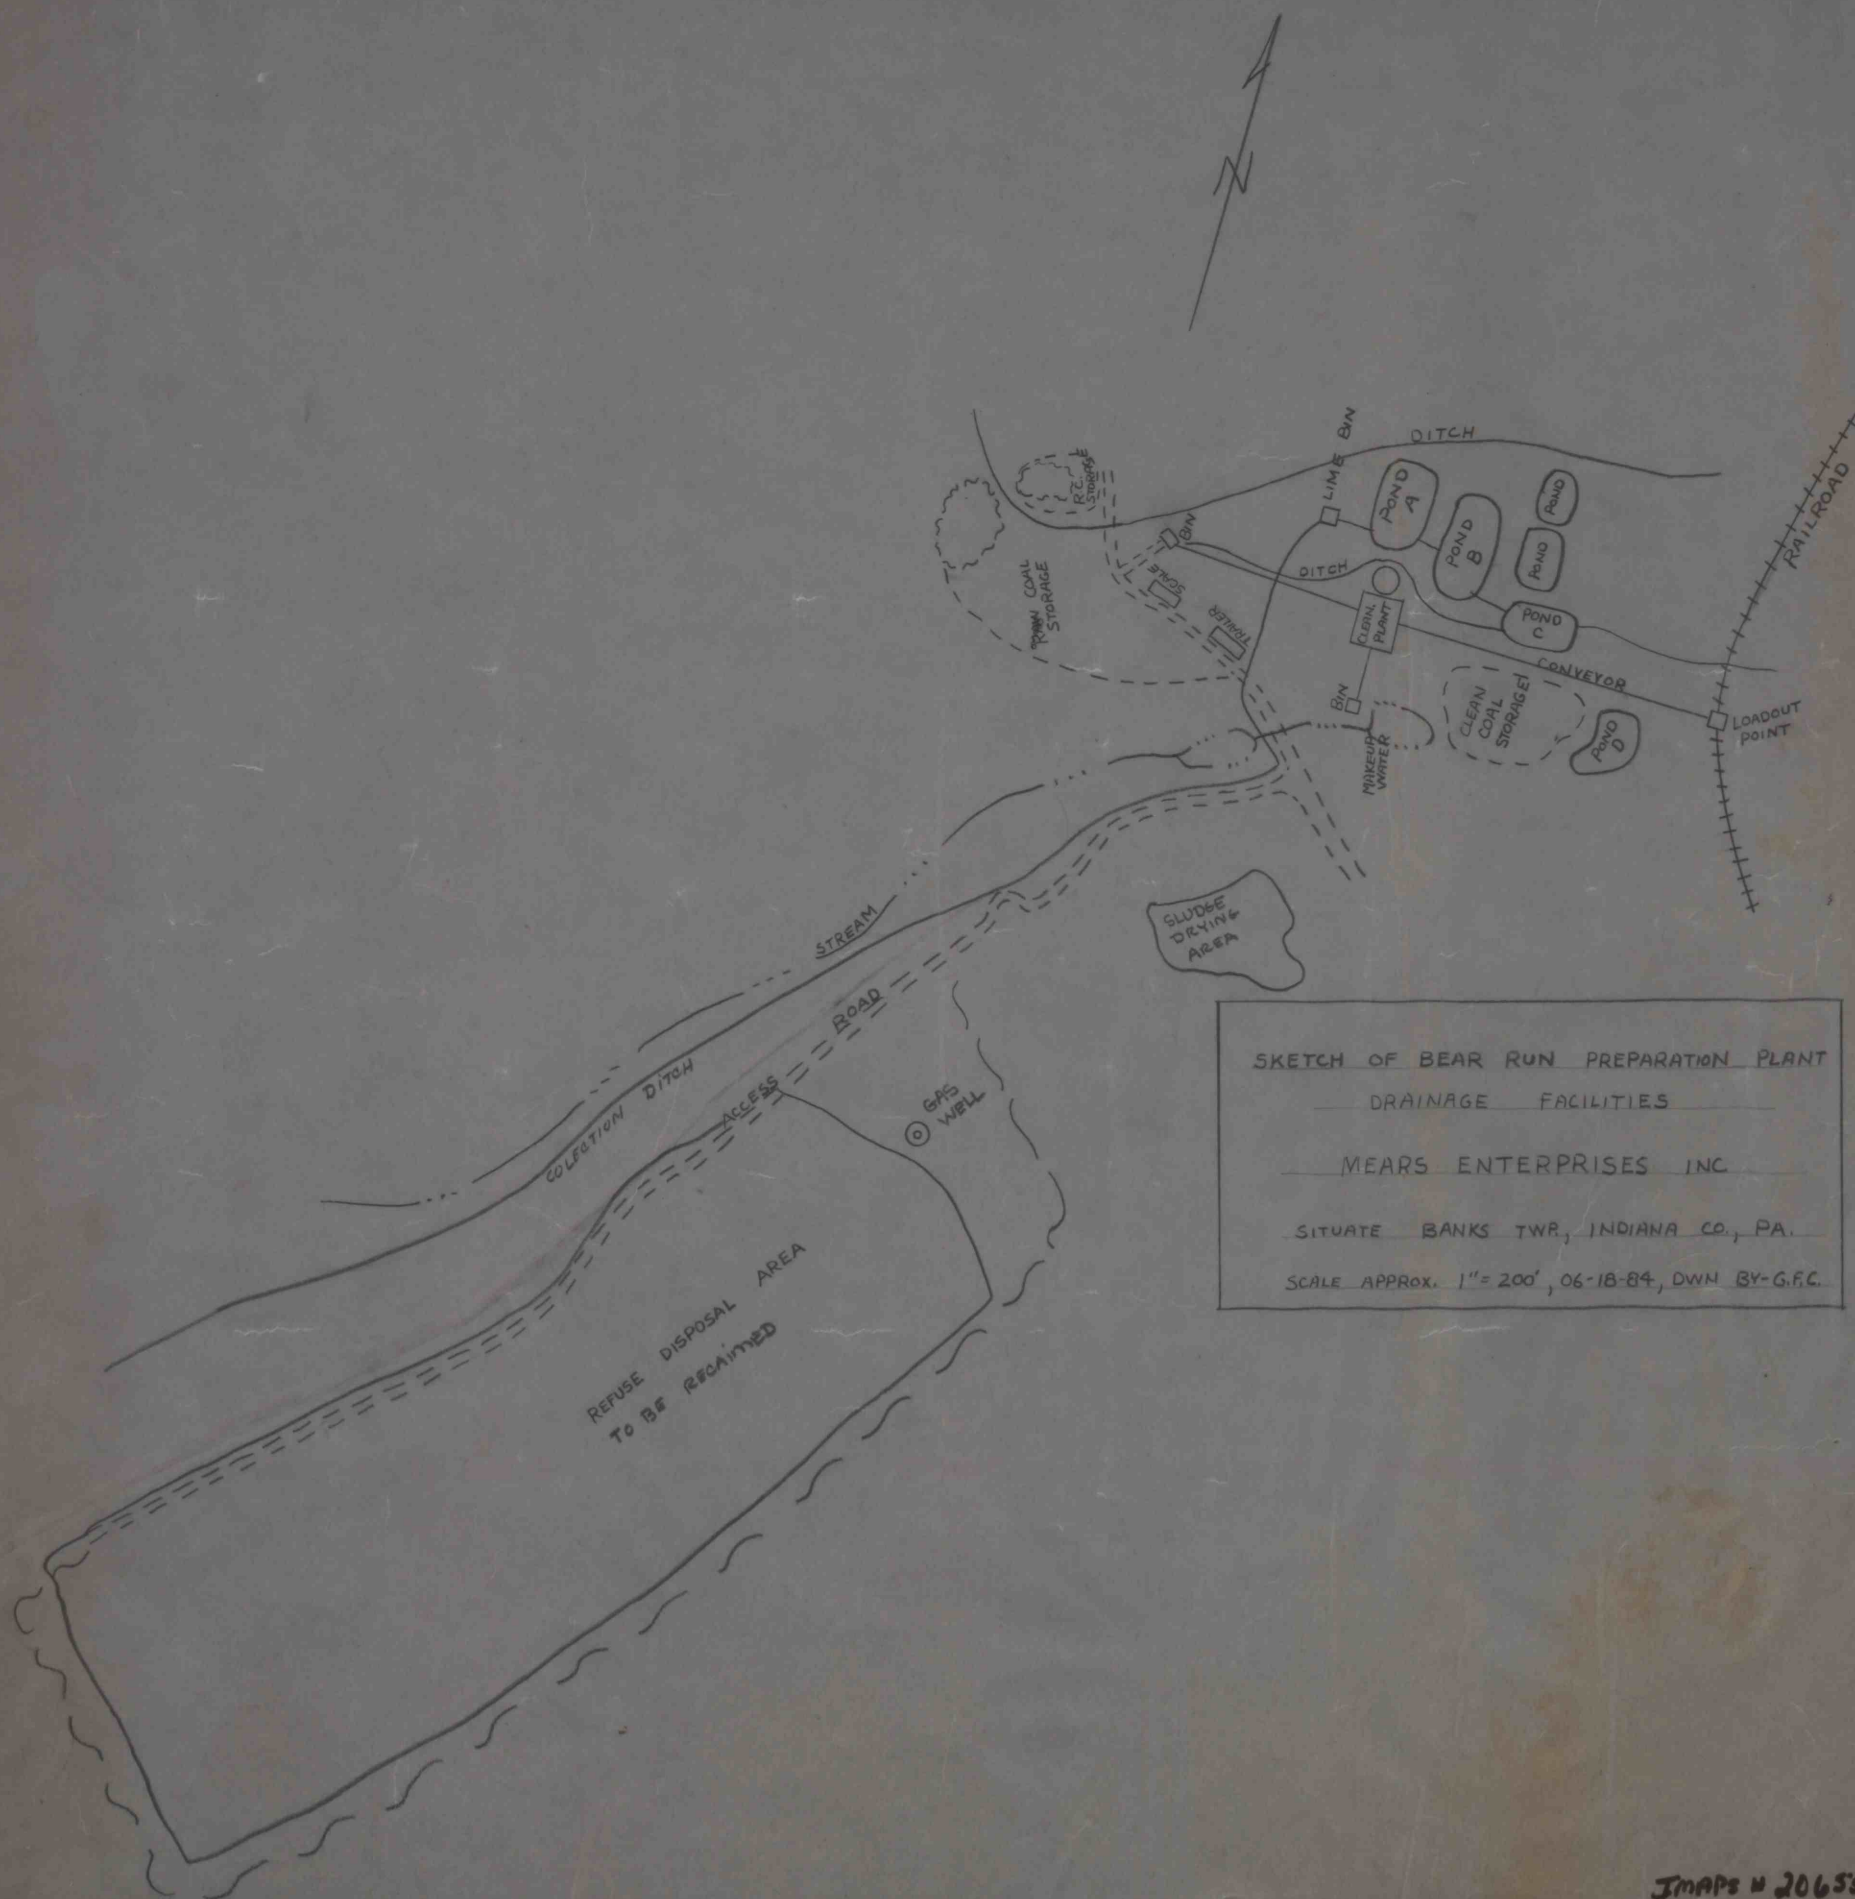

SKETCH OF BEAR RUN PREPARATION PLANT

DRAINAGE FACILITIES

MEARS ENTERPRISES INC.

SITUATE BANKS TWP, INDIANA CO., PA.

SCALE APPROX. 1" = 200', 06-18-84, DWN BY G.F.C.