




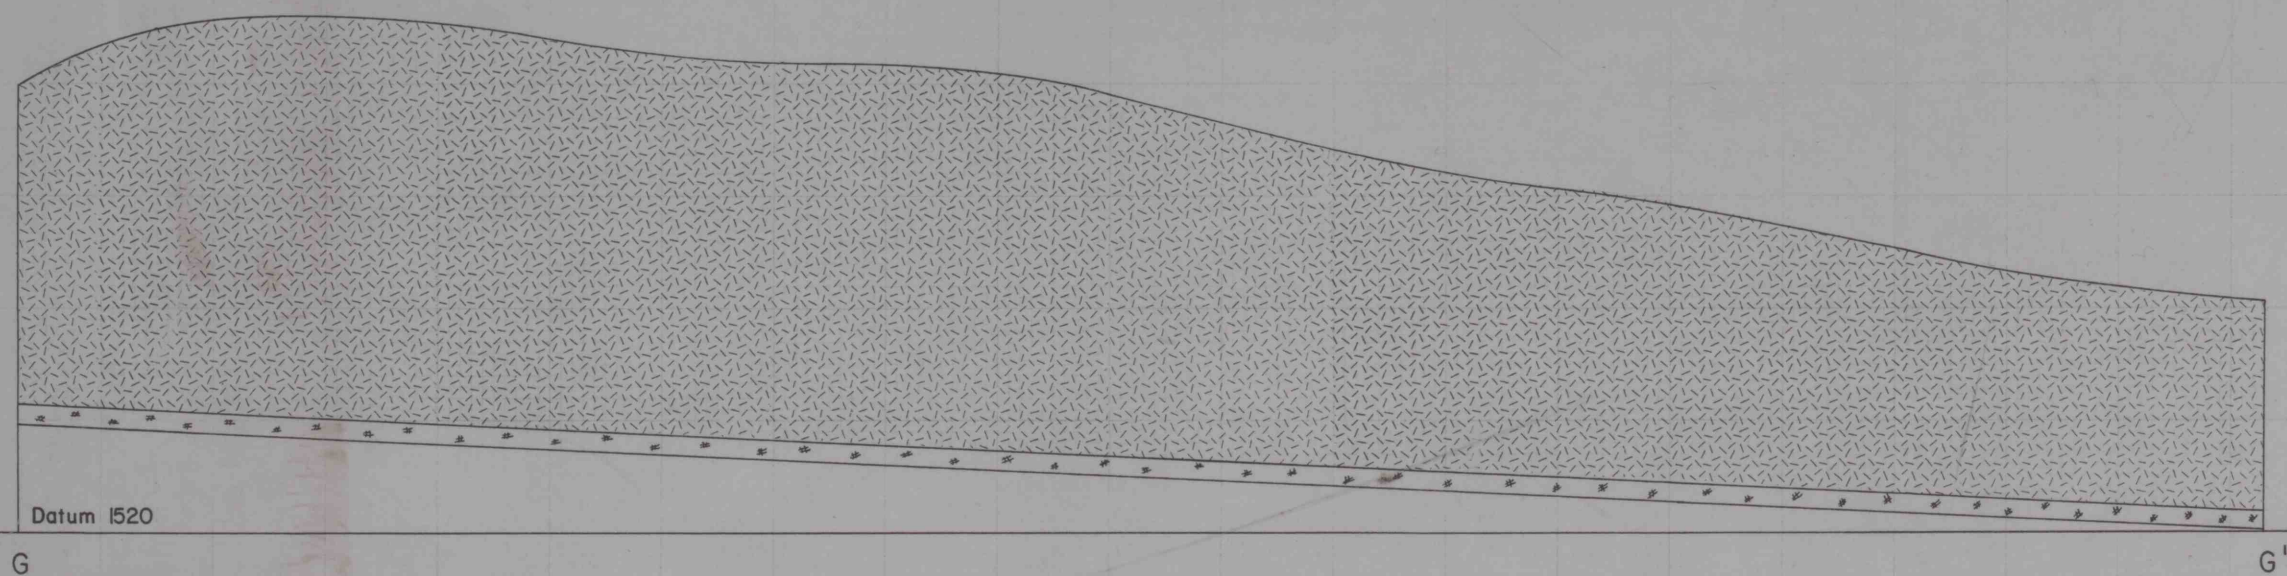


SECTION G-G'
Scale: 1"=50' Horiz. 1"=10' Vert.

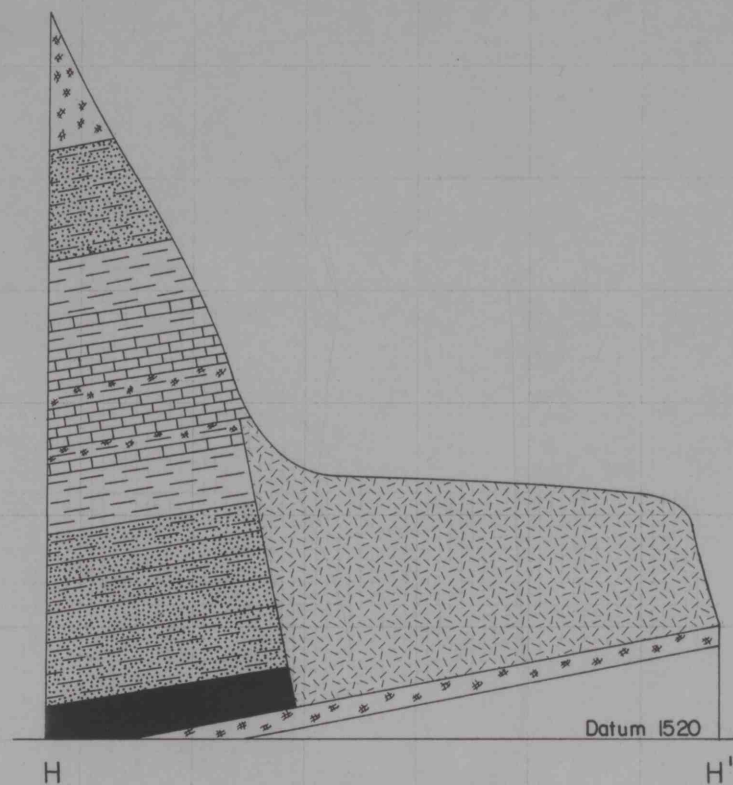

SECTION H-H'
Scale: 1"=50' Horiz. 1"=10' Vert.

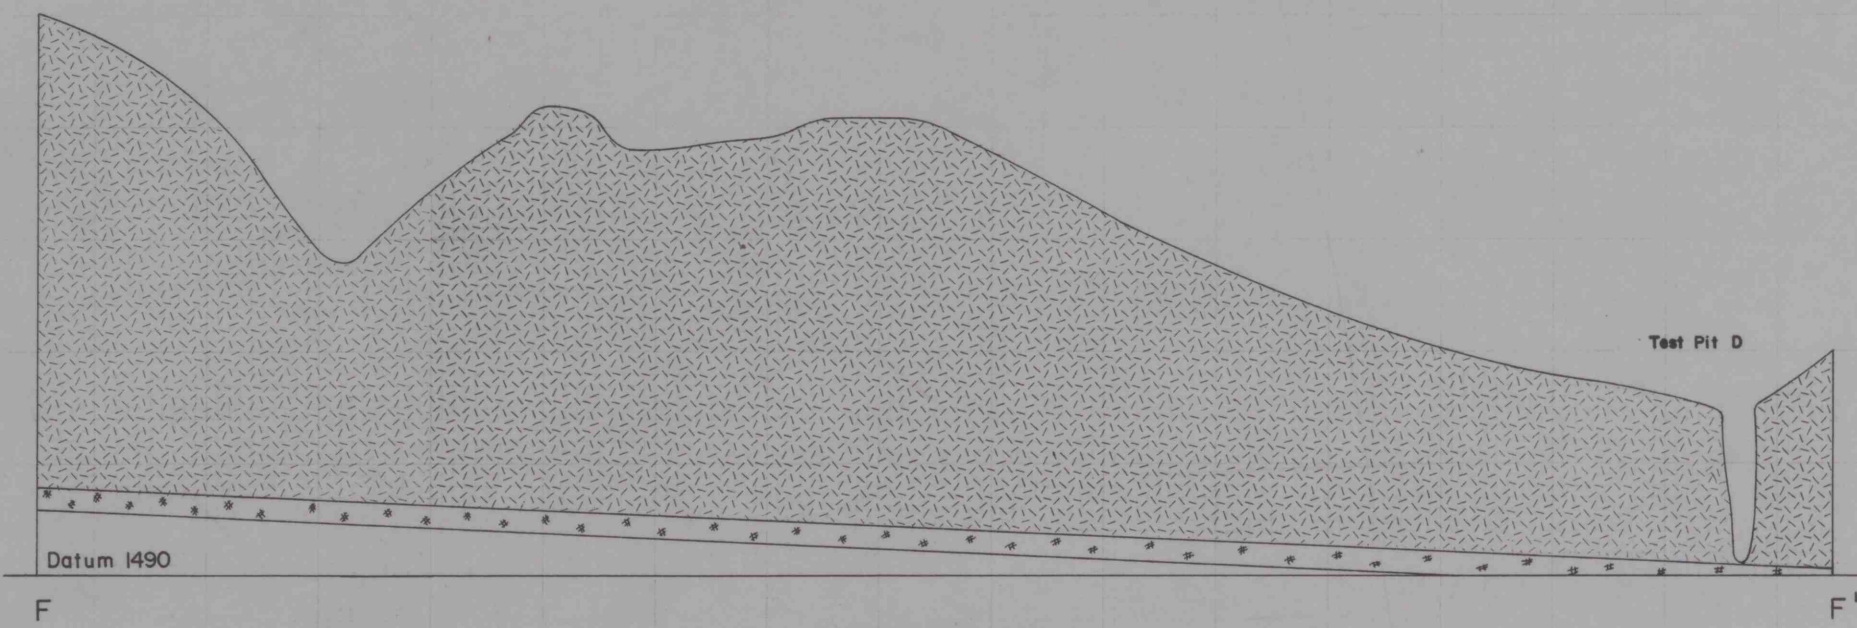

SECTION F-F'
Scale: 1"=50' Horiz. 1"=10' Vert.

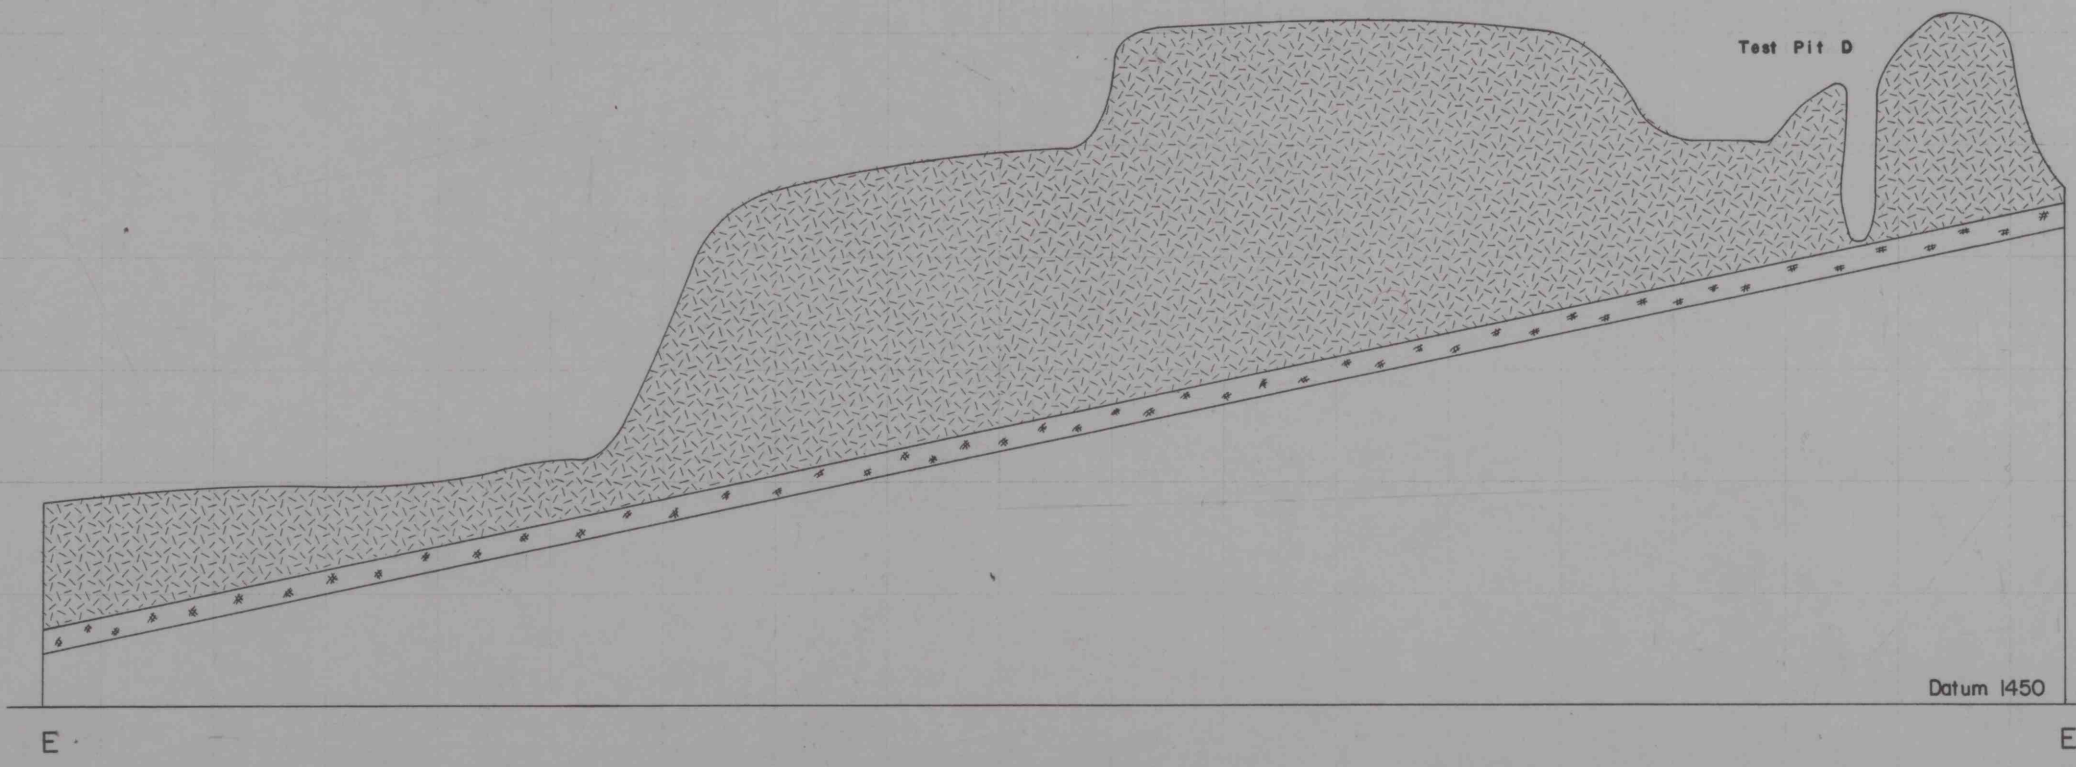

SECTION E-E'
Scale: 1"=50' Horiz. 1"=10' Vert.

REFUSE
Permit
AMEND.

LEGEND

- Shale
- Clay shale
- Sand shale
- Sandstone
- Limestone
- Clay
- Abandoned Surface Mine
- Lower Freeport Coal Seam

VAPCO ENGINEERING
PUNXSUTAWNEY, PENNSYLVANIA

APPROVED:	DATE:
APPROVED:	DATE:
APPROVED:	DATE:
ENGINEER	REG. NO.

PROPOSED REFUSE DISPOSAL SITE
MEARS ENTERPRISES INC.
CLYMER REFUSE DISPOSAL
Cherryhill Twp. Indiana Co.

SHEET 2 of 2

MODULE 7.2
GEOLOGIC
CROSS
SECTIONS

IMAPS # 21151