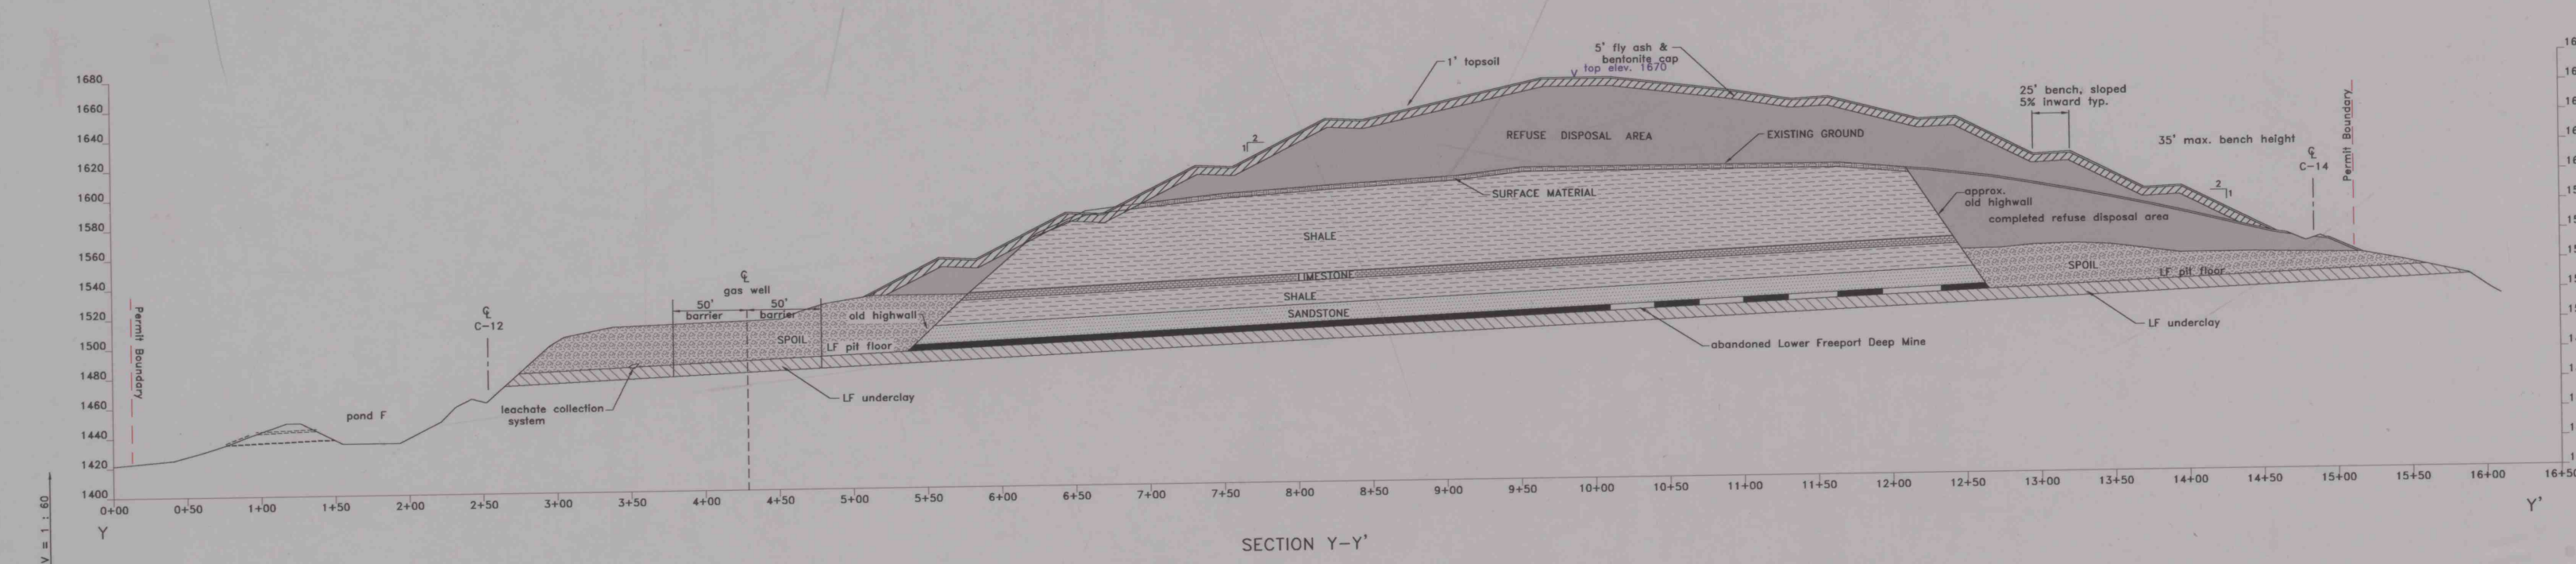
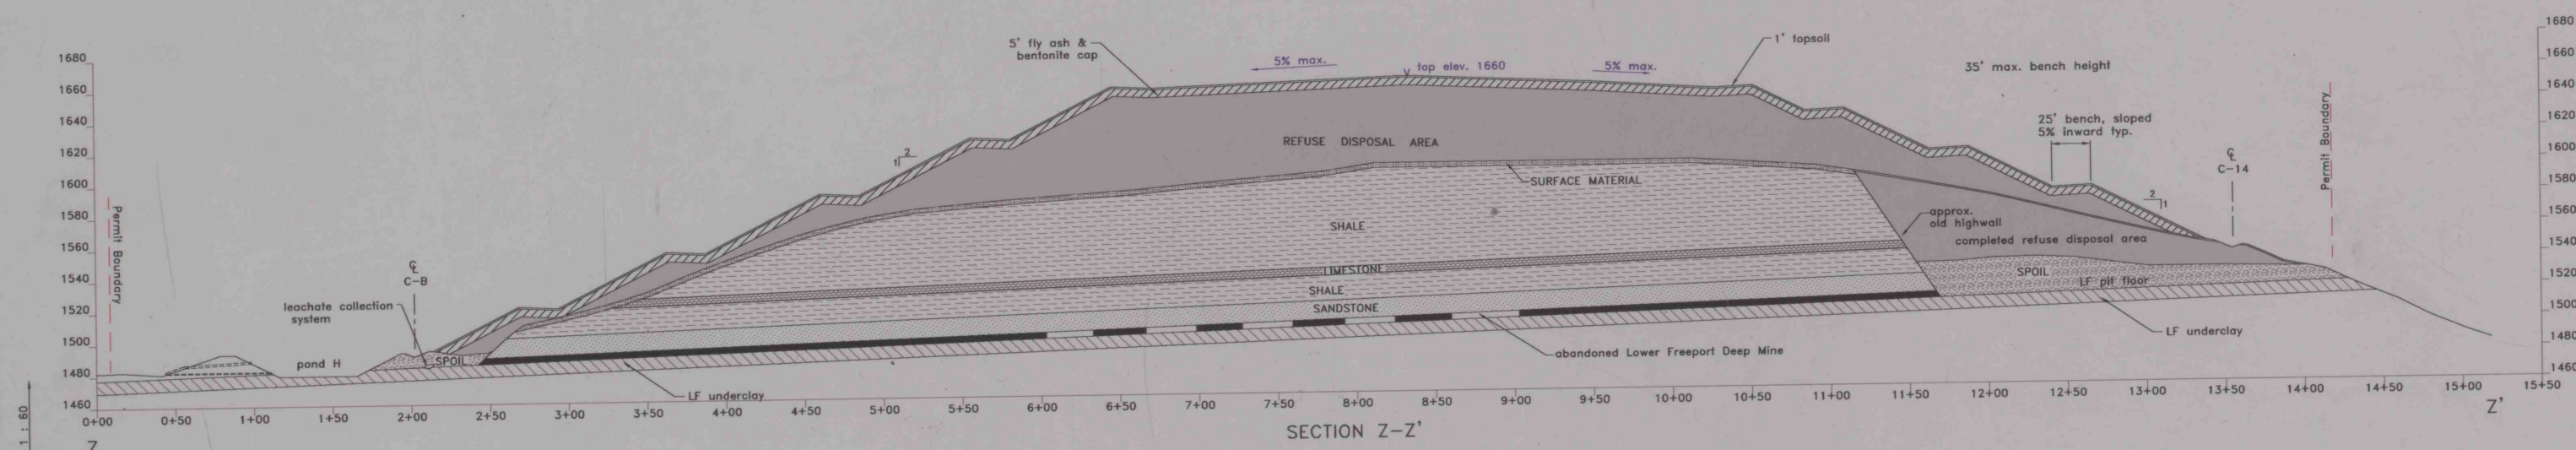


ENGINEERING

P.O. Box 3274 Rte. 210 & 119 Intersection • Perryopolis, PA 15767

REVISIONS

NO.	DATE	BY	CHKD.	APP'D.
1	7/1/03	VP	VP	VP

SCALE: 1"=60'

APPROVED _____ DATE _____

APPROVED _____ DATE _____

APPROVED _____ DATE _____

ENGINEER _____ REG. NO. _____

MEARS ENTERPRISES, INC.

CLYMER REFUSE DISPOSAL

CHERRYHILL TWP. INDIANA CO.

MODULE 21.1

CROSS SECTIONS

IMAP # 21157