


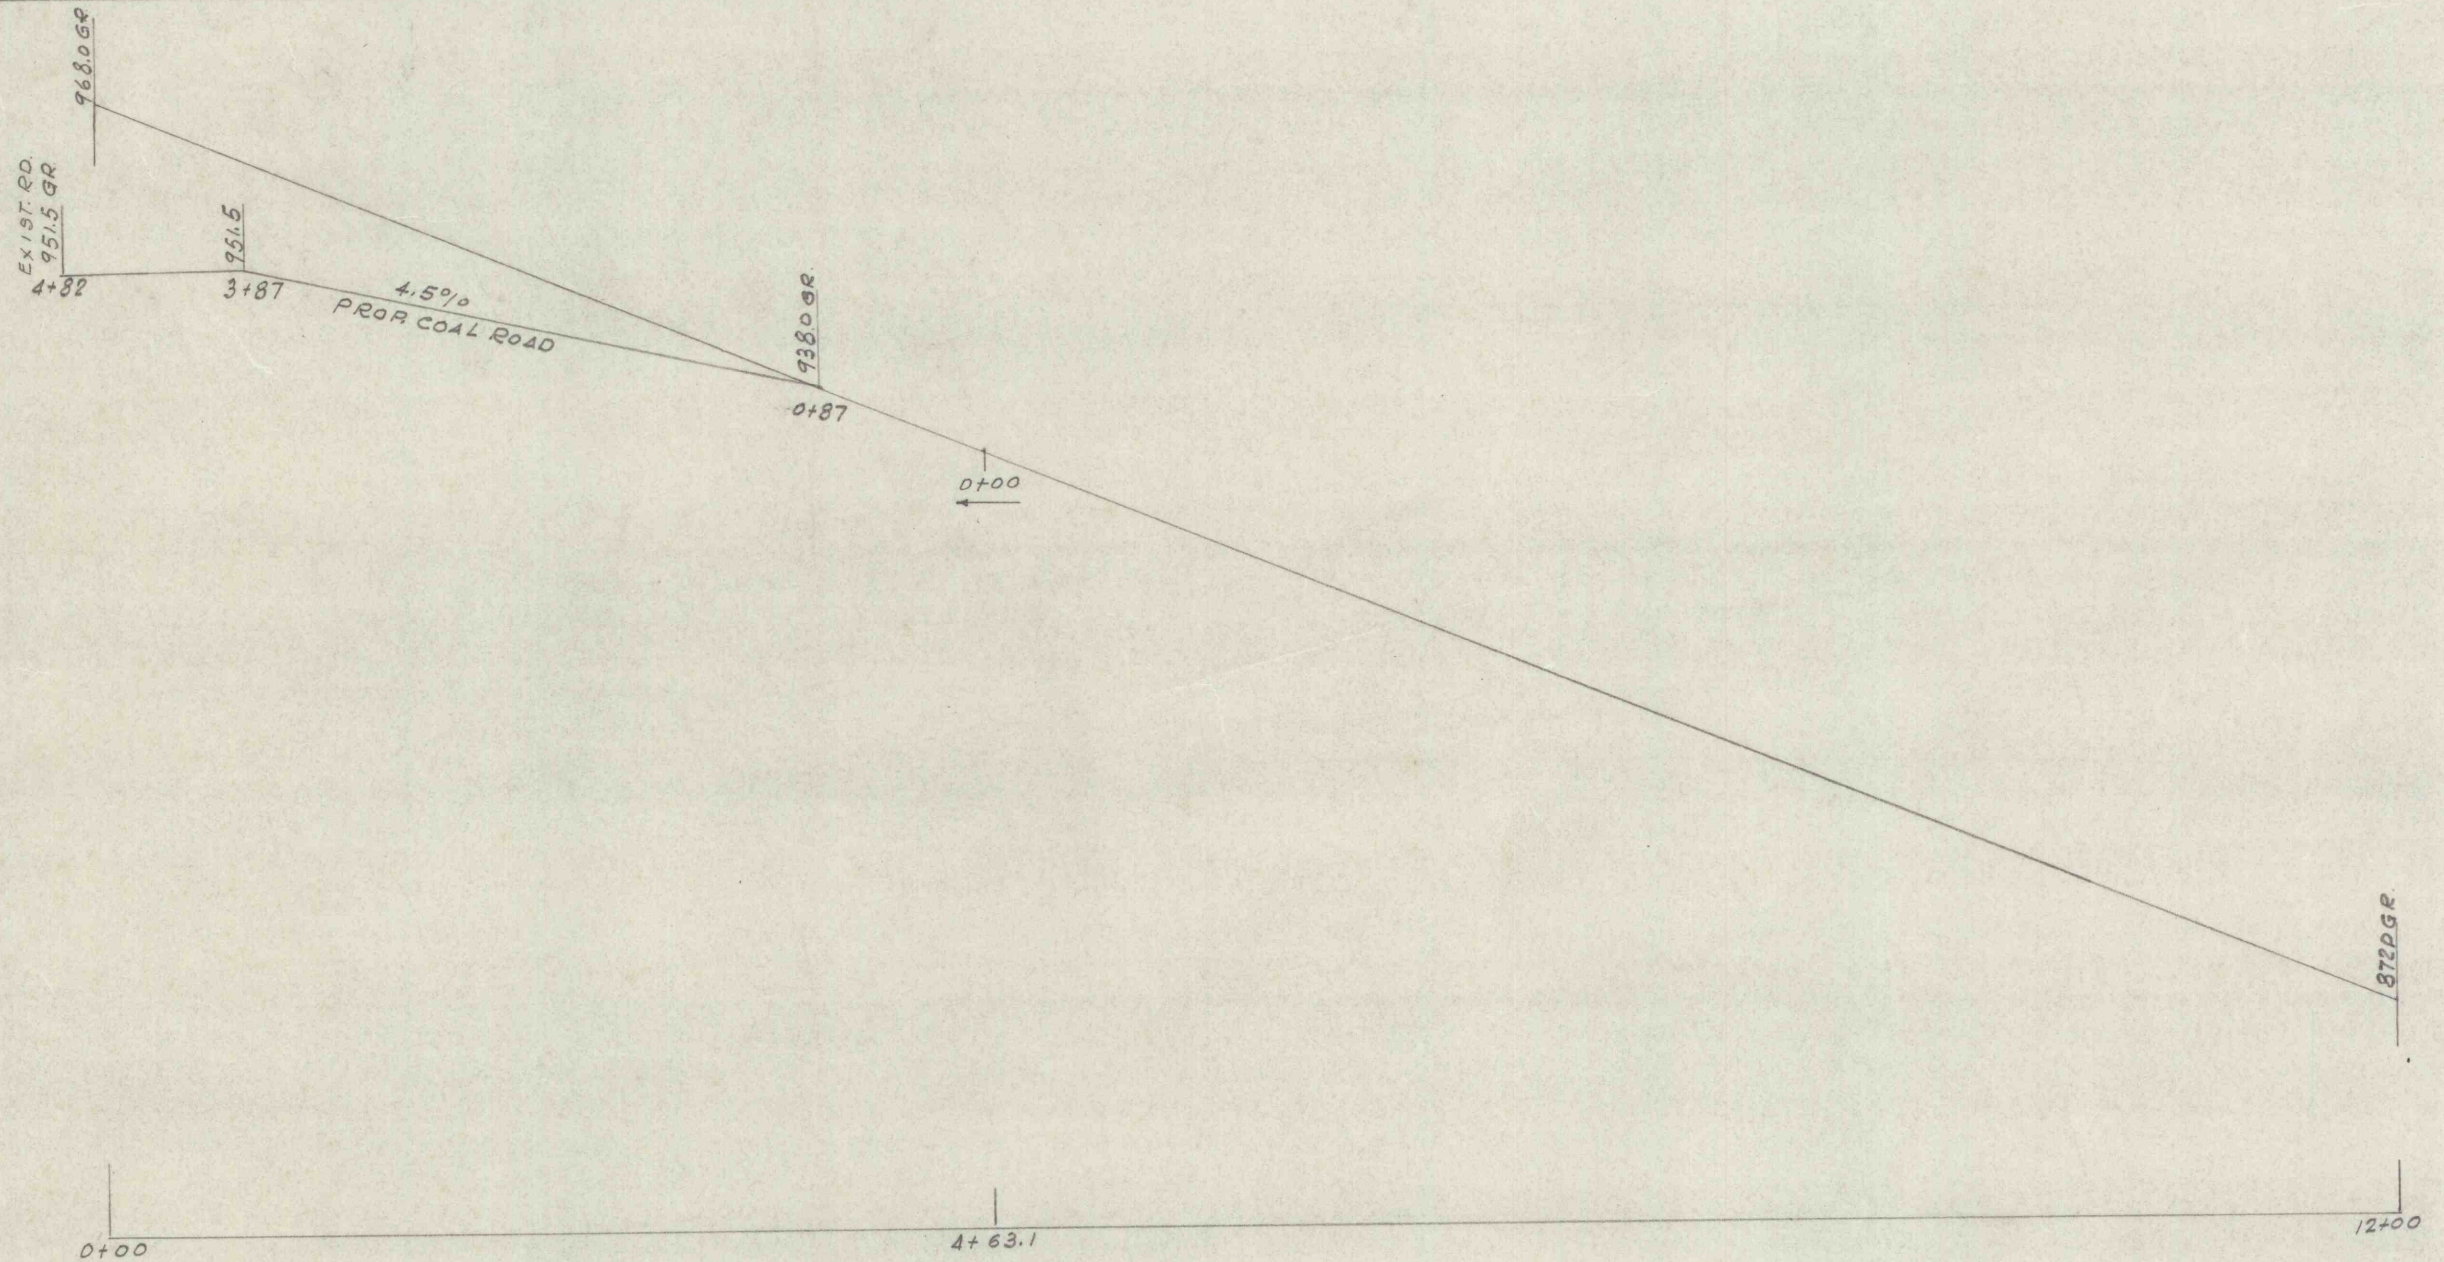

No. 22 STRIPPING- READING ANTHRACITE EXTENSION
PROFILE ALONG PROPOSED OUTLET CUT & COAL ROAD
SCALE 1"=100' HORIZ 1"=20' VERT
ENG. DEPT. J. ROBERT BAZLEY INC. DEC. 30-1957