


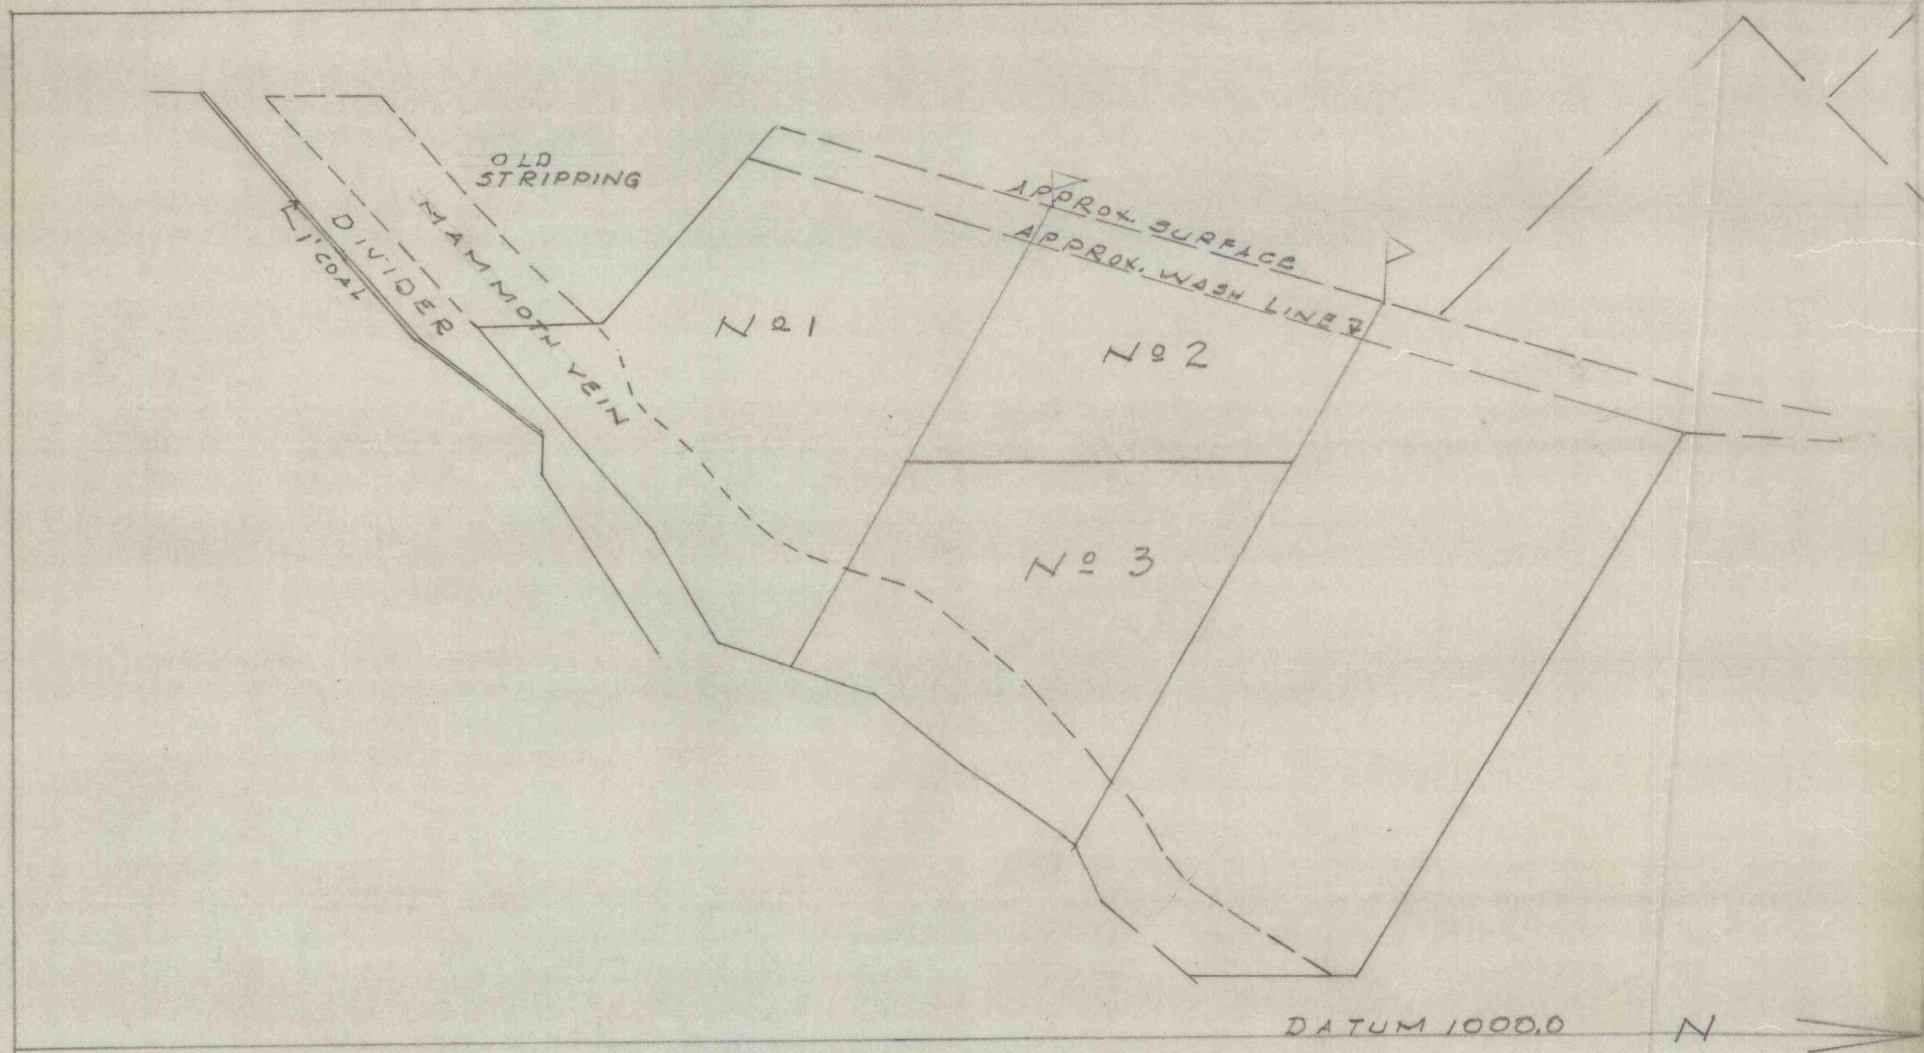

PROPOSED JAYRE MAMMOTH VEIN STRIPPING
SECTION #1 AT WEST FACE OF PAGNOTTI PIT.
SCALE 1"=50'

JUNE 20-1958
J. ROBERT BAZLEY INC.