



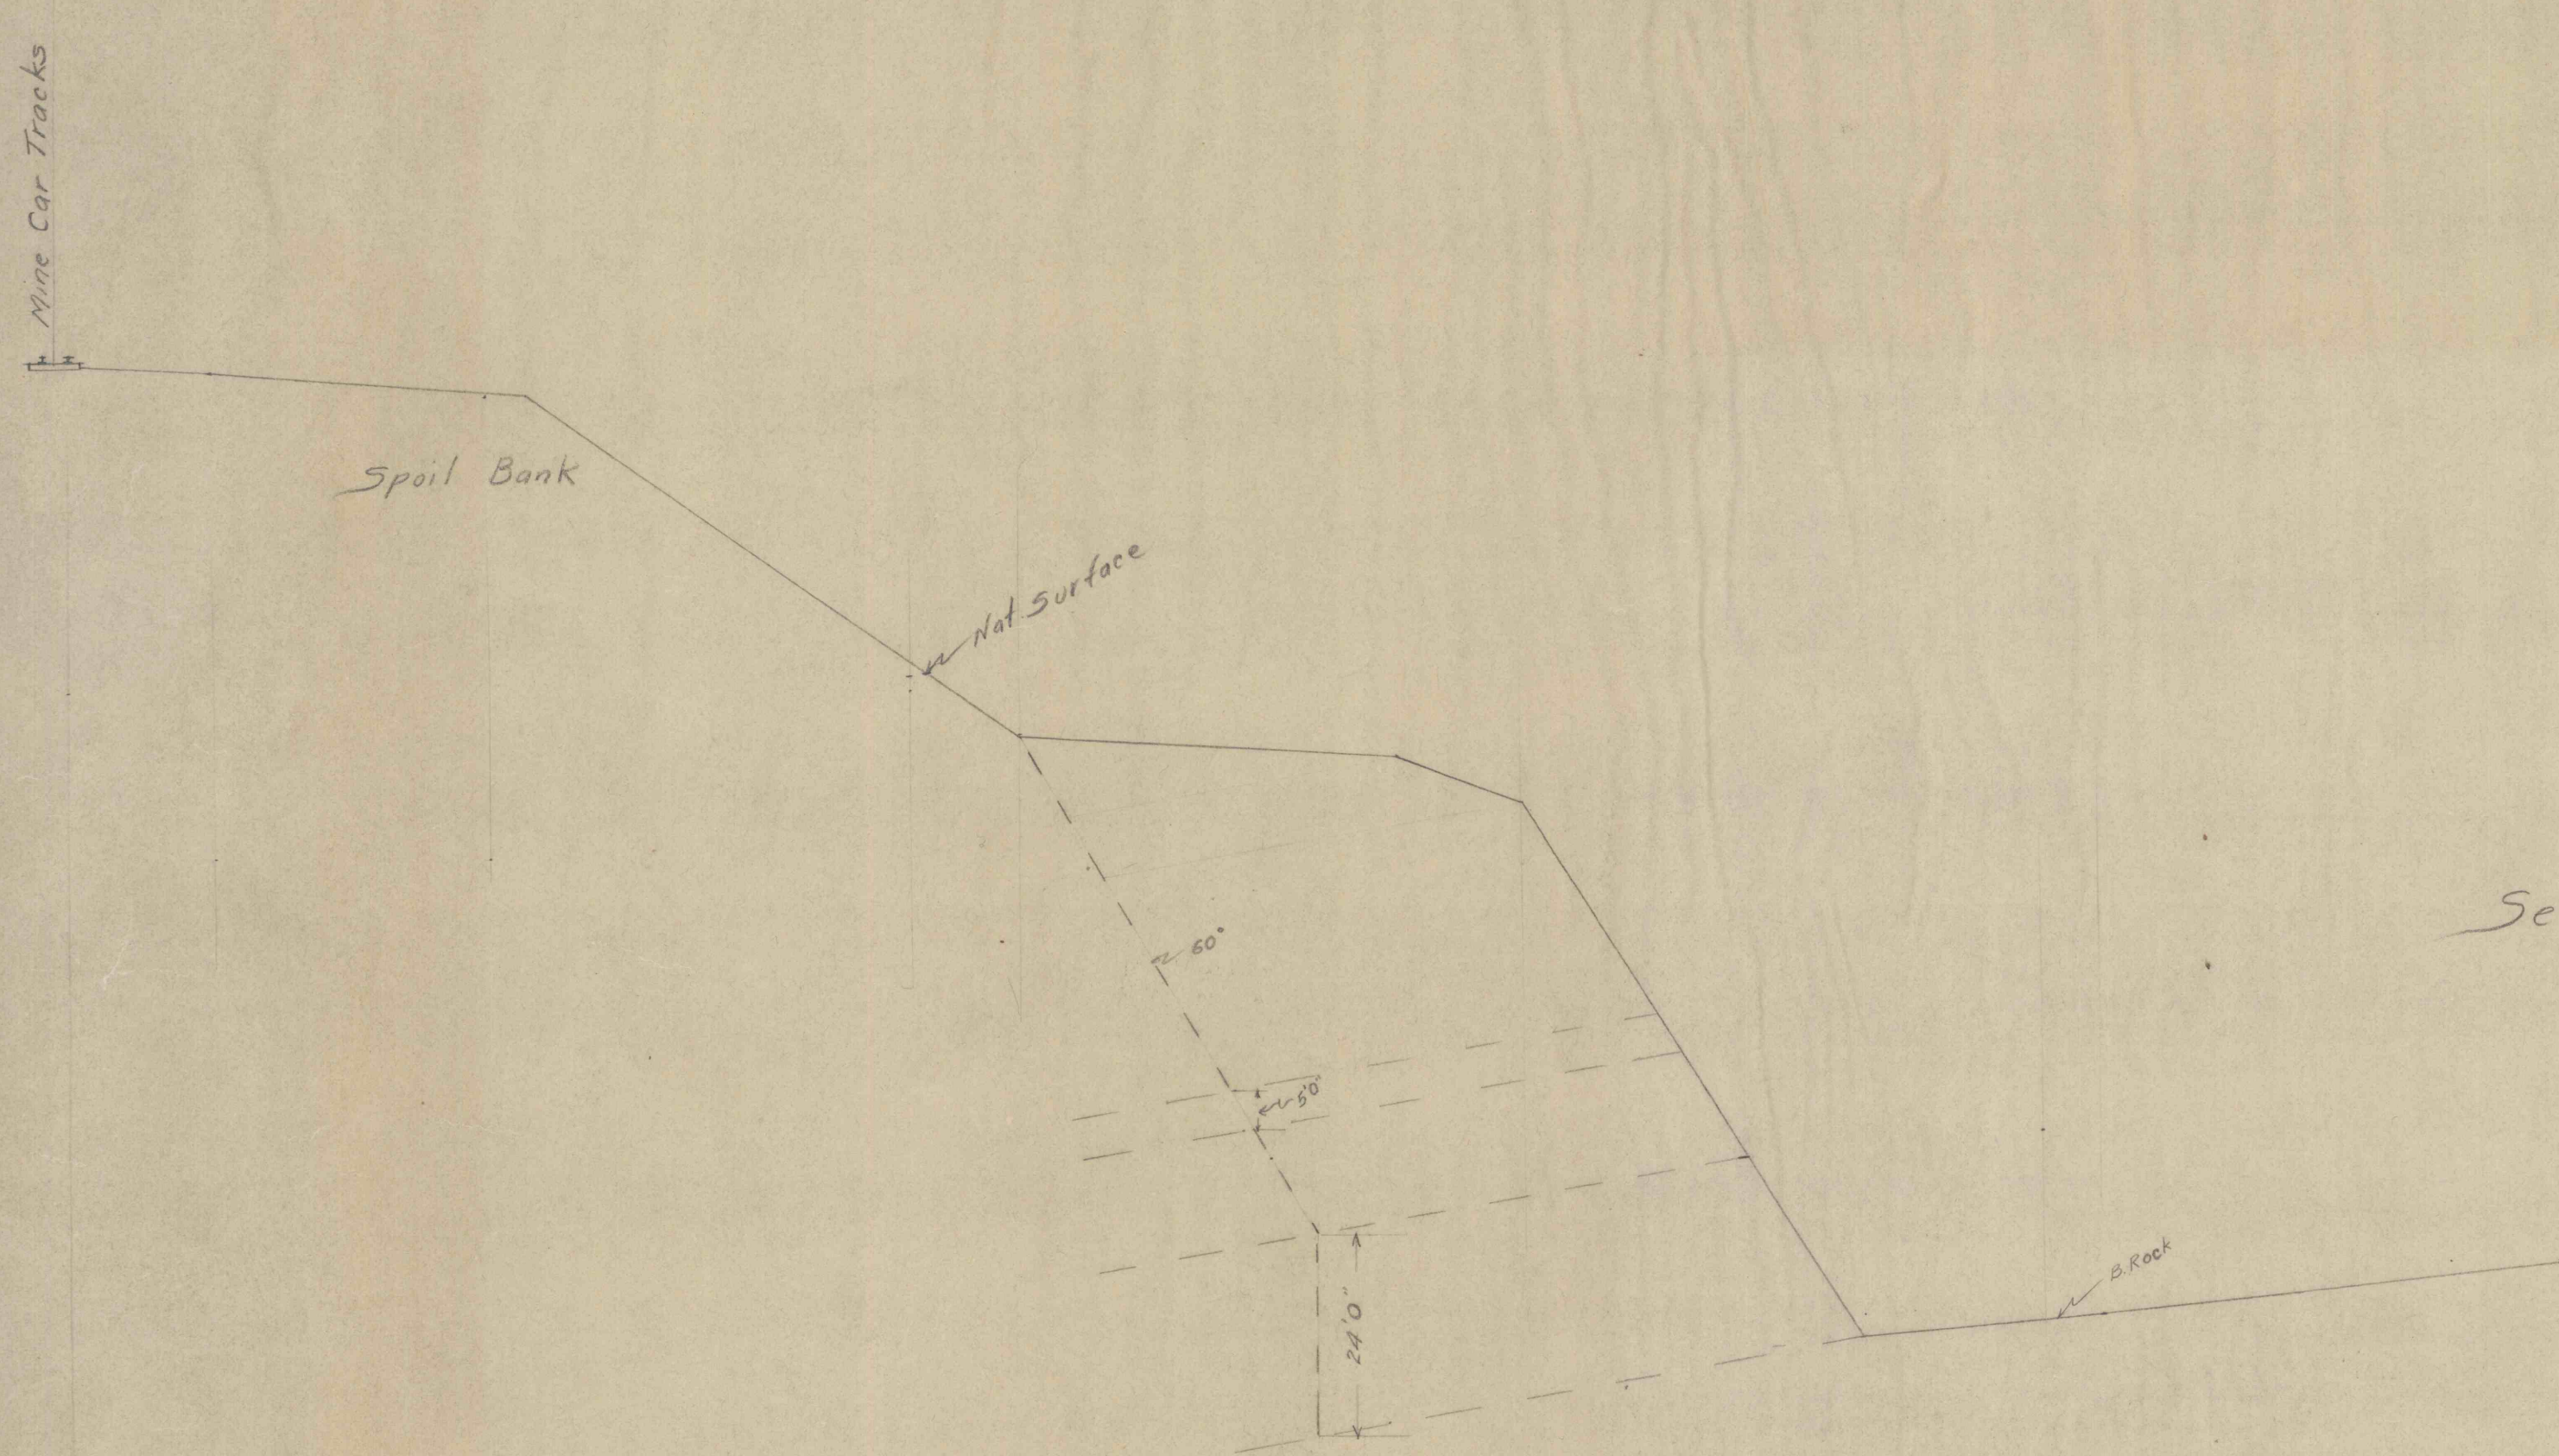

Section A-D
Scale 1" = 20'

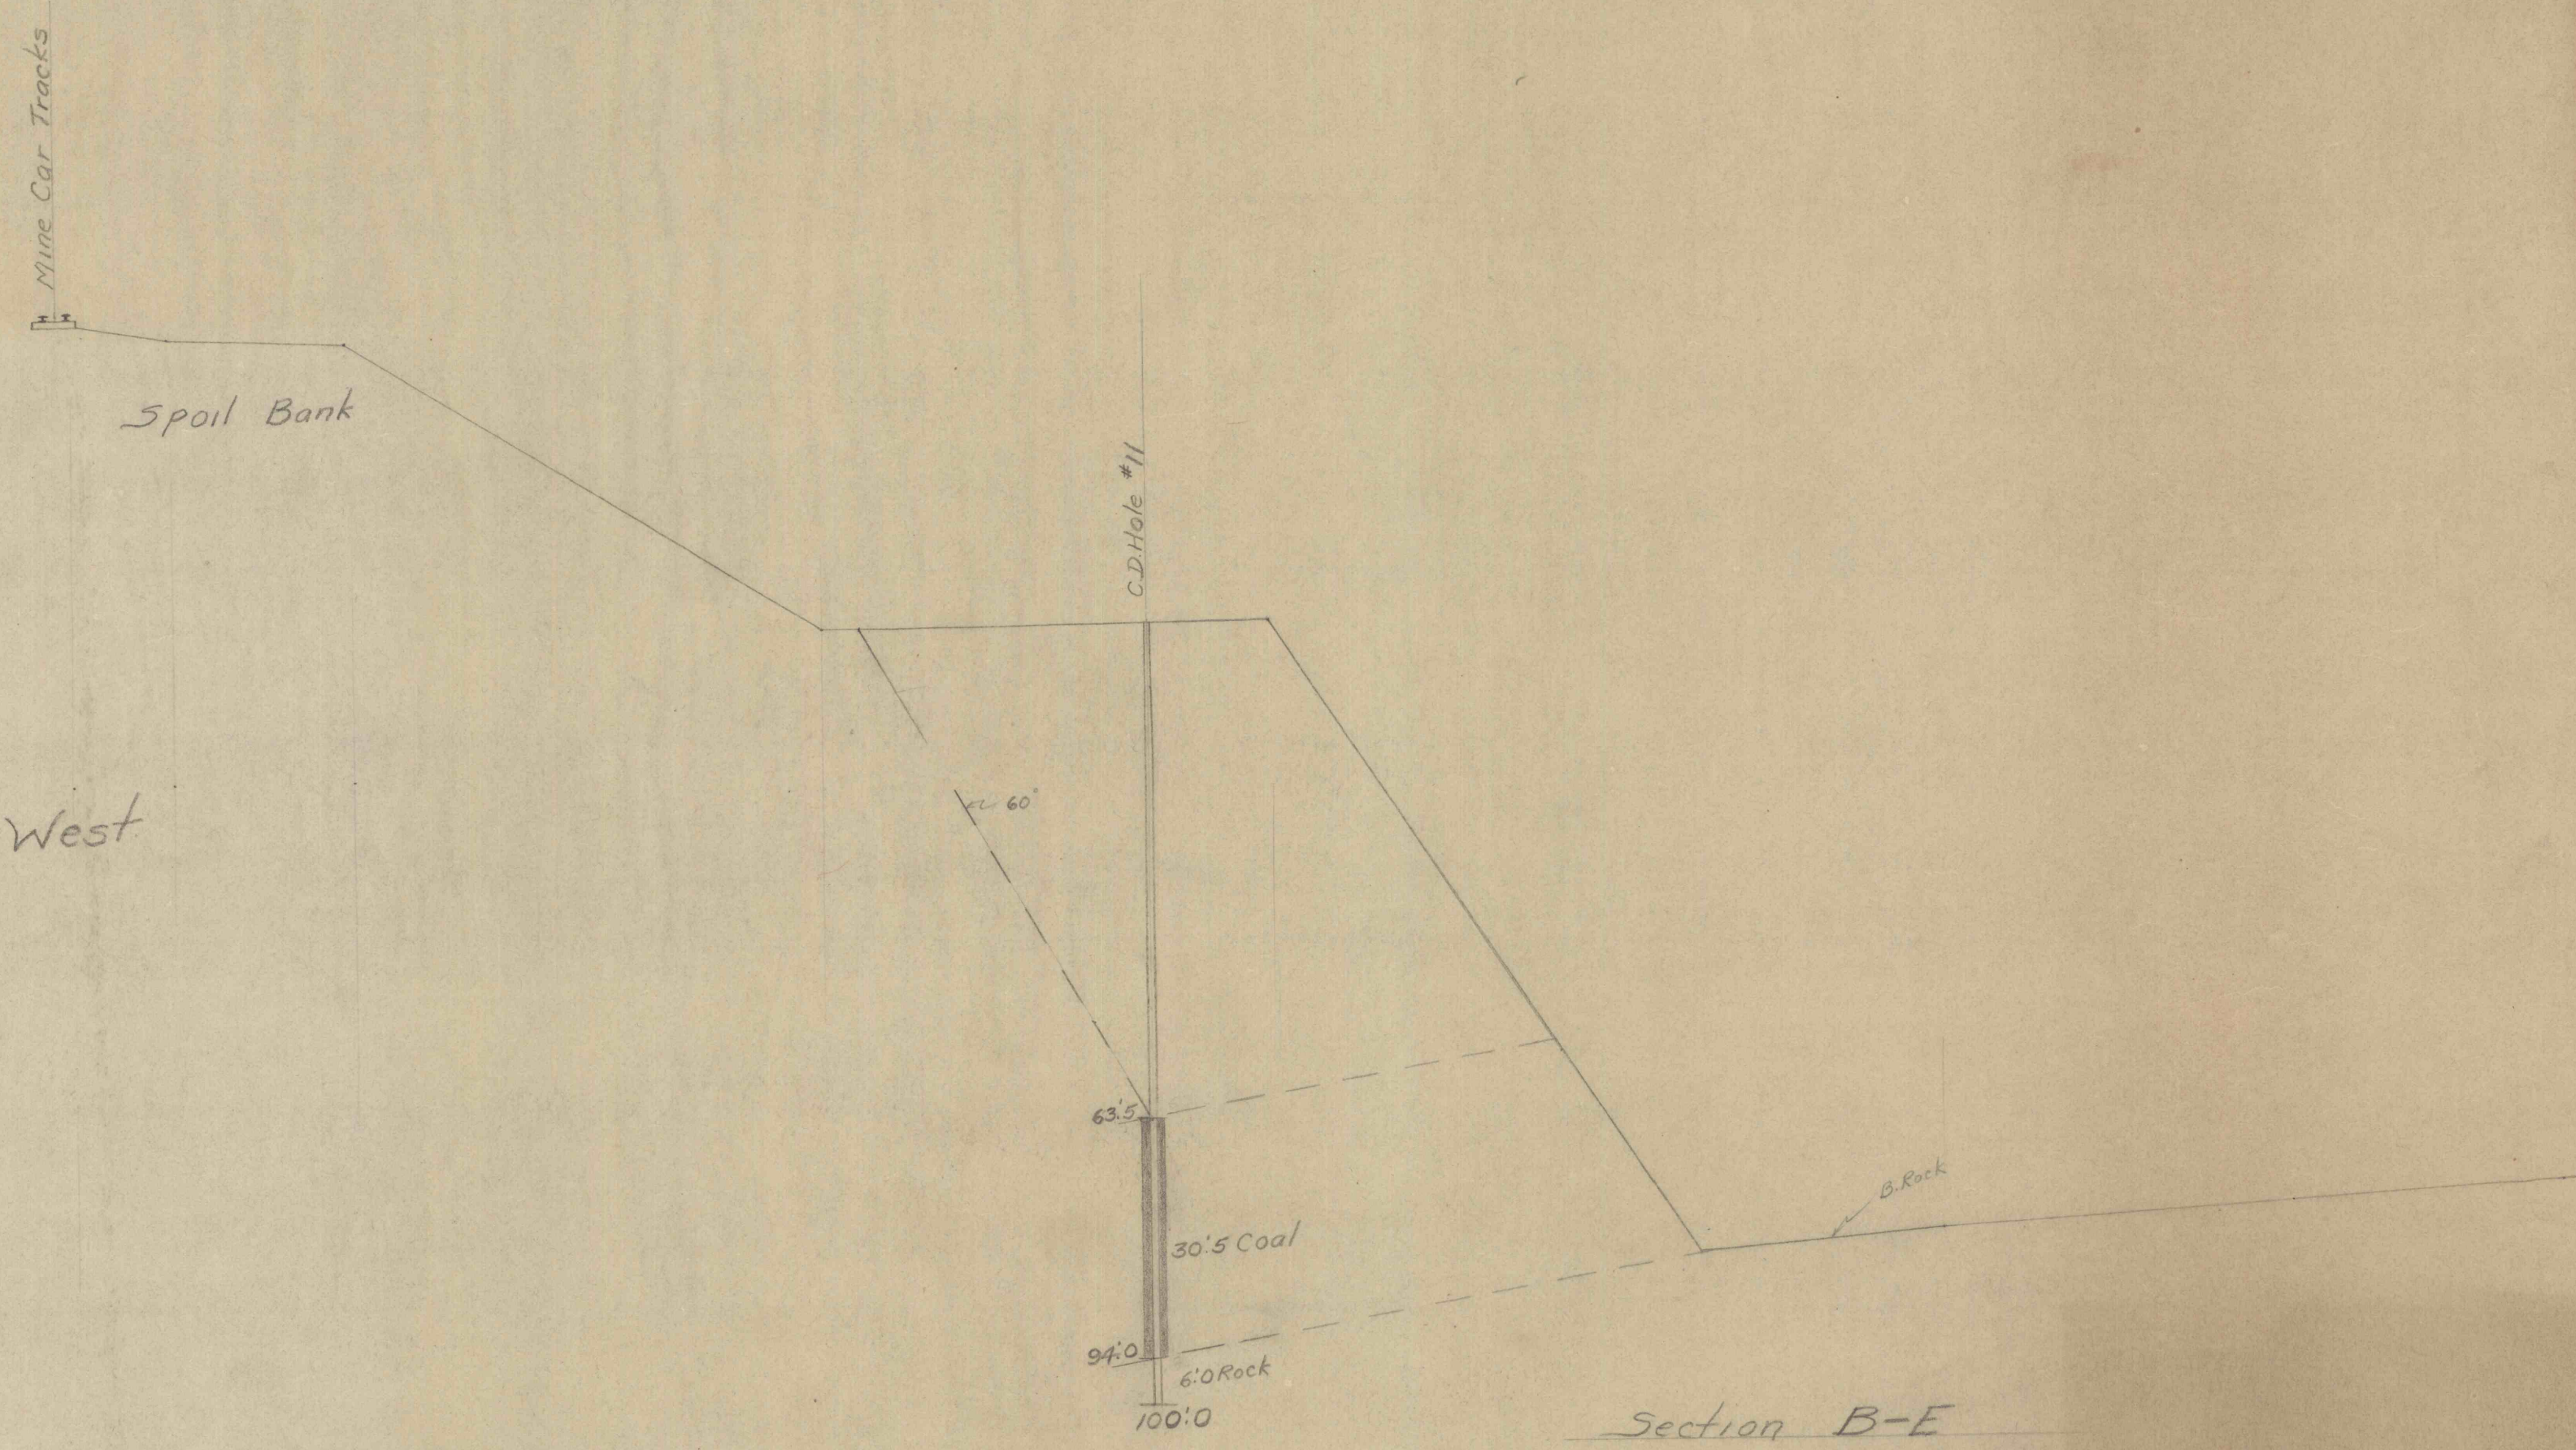

Section B-E
Scale 1" = 20'

Sections Looking West

DATUM

150.00.

March 14th 1934

SECTIONS thru AREA for PROPOSED EXTENSION of N^o 10 MAMMOTH STRIPPING
ST. CLAIR