




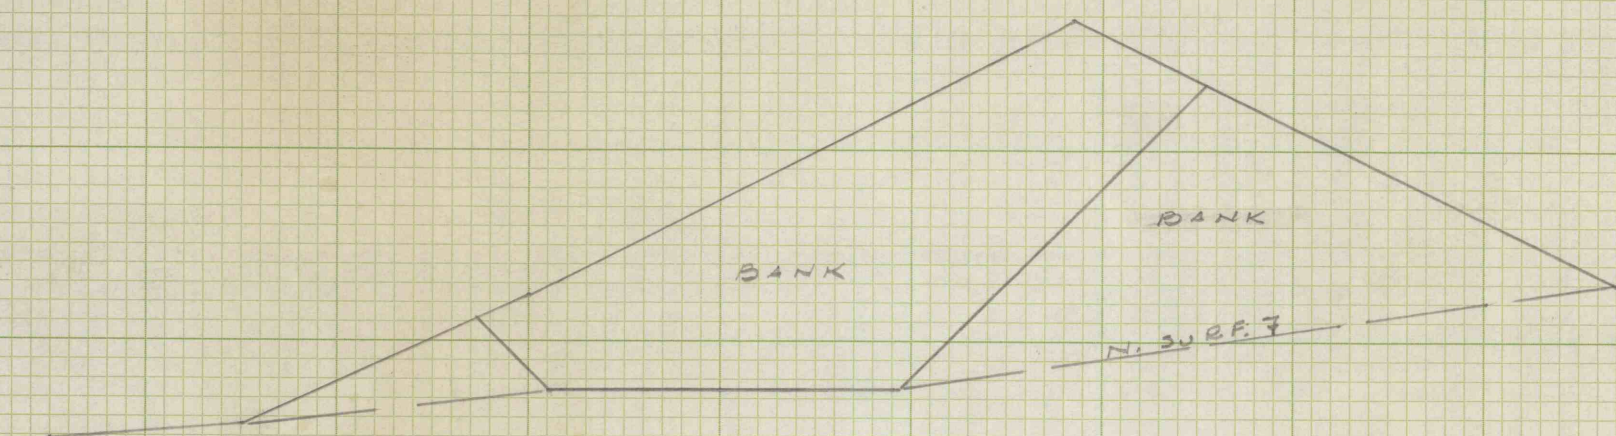


SECTION 6+00  
1" = 20'

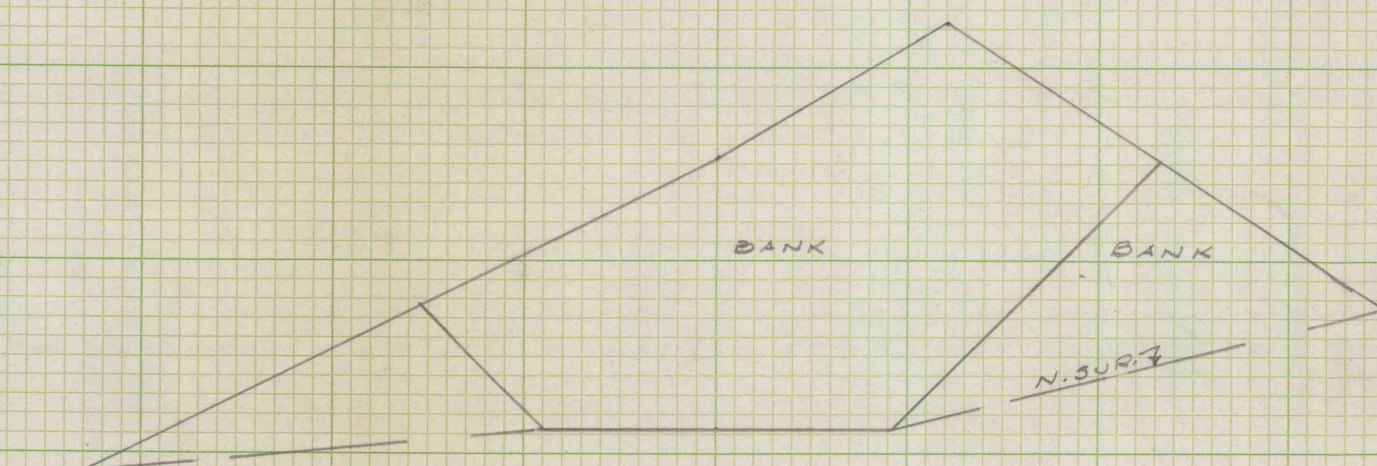

SECTION 7+00  
1" = 20'

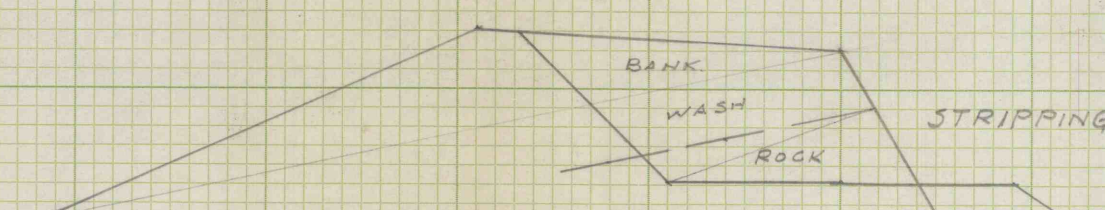


SECTION 8+00  
1" = 20'

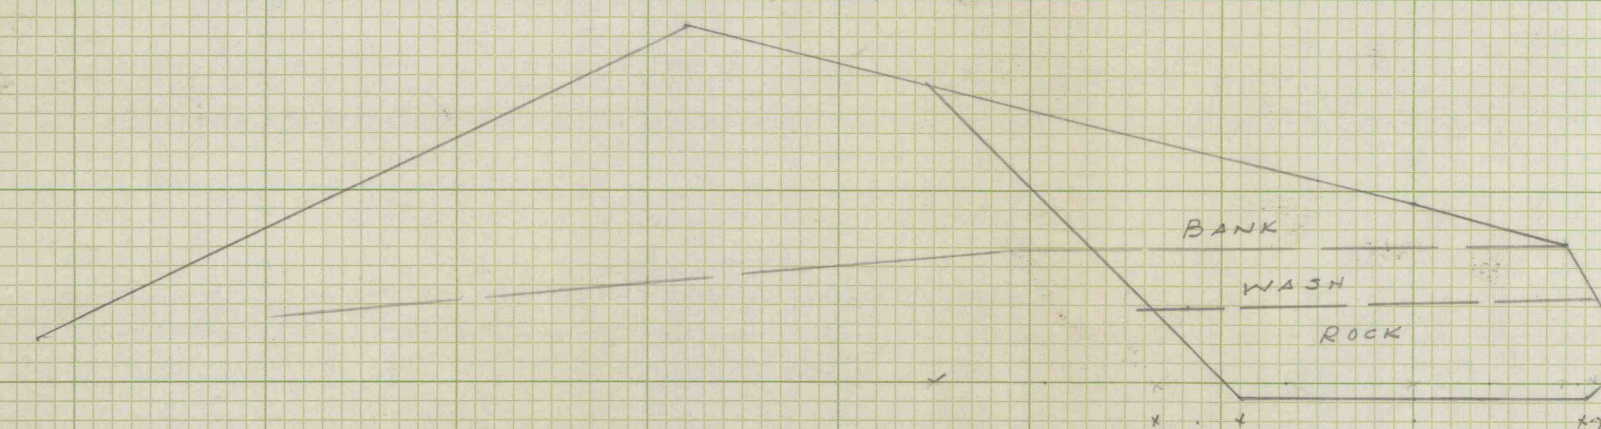


SECTION 9+00  
1" = 20'

9+50 = 0.0


SECTION 10+00 ALL FILL NO CUT

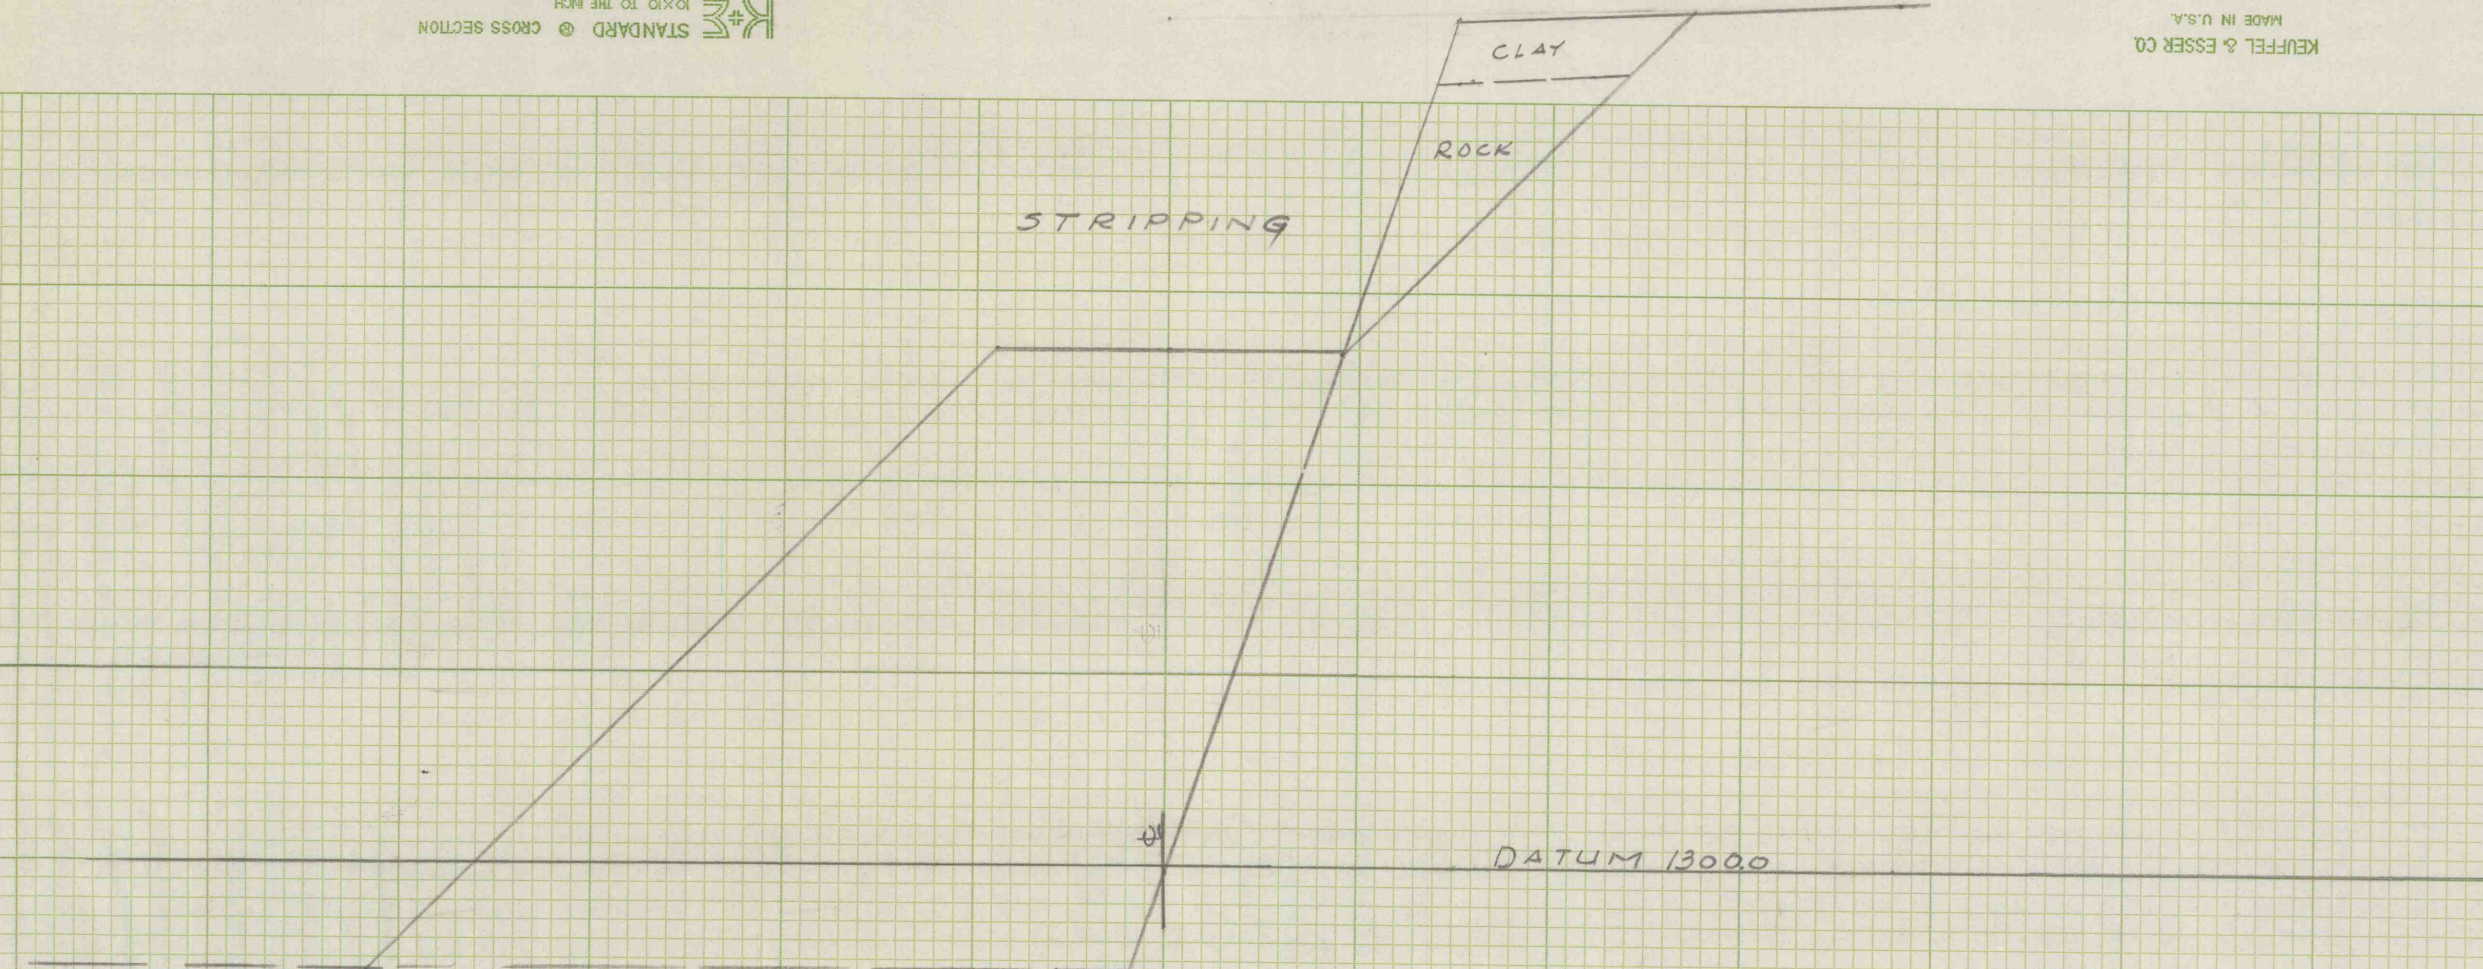


SECTION 11+00 - 1/2 MT.  
1" = 20'

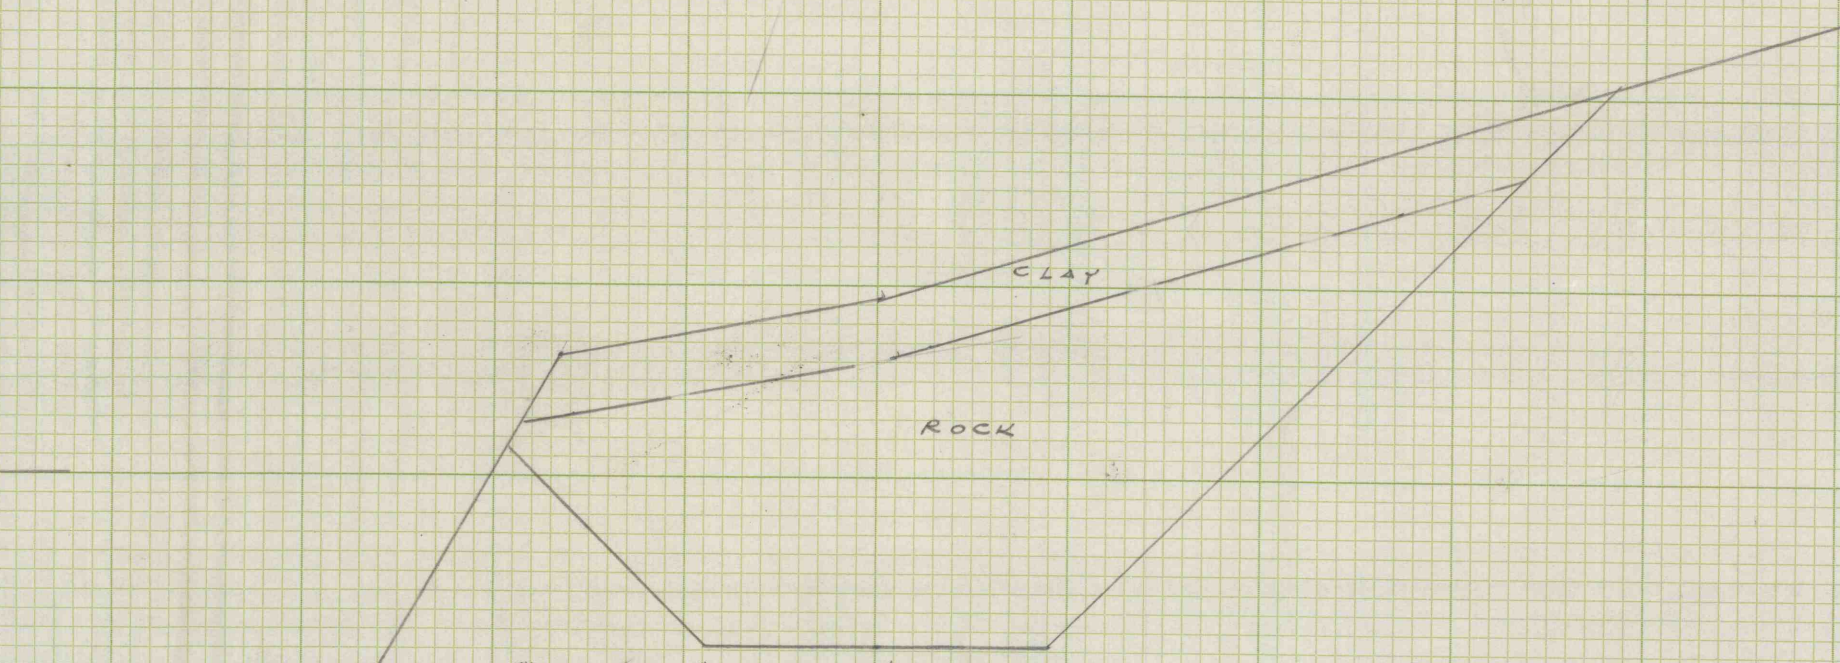


SECTION 12+00  
1" = 20'

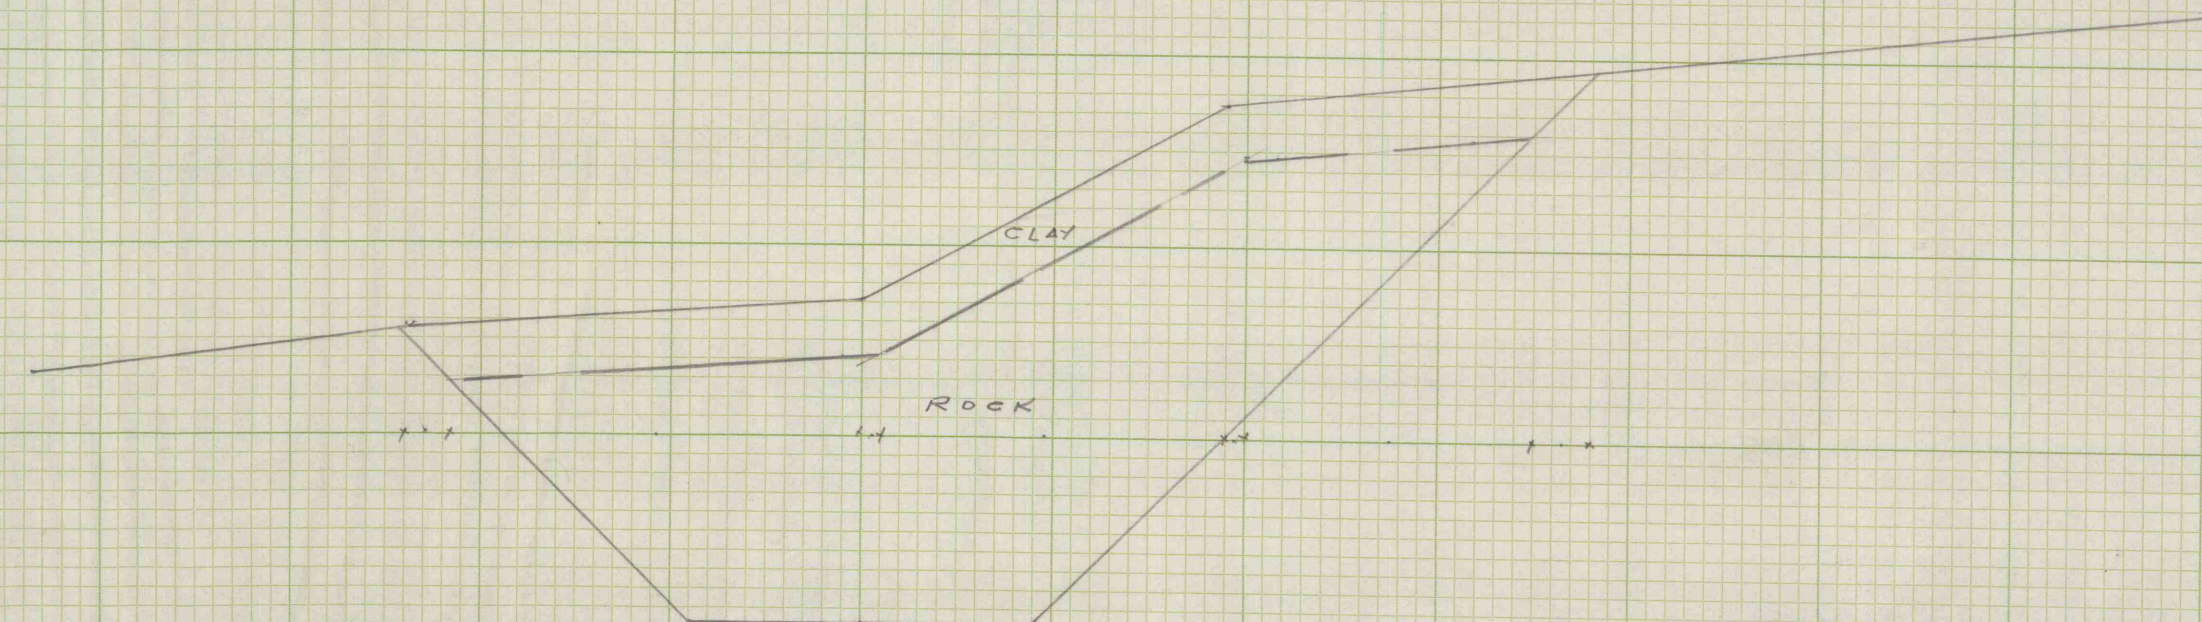


SECTION 13+00  
1" = 20'

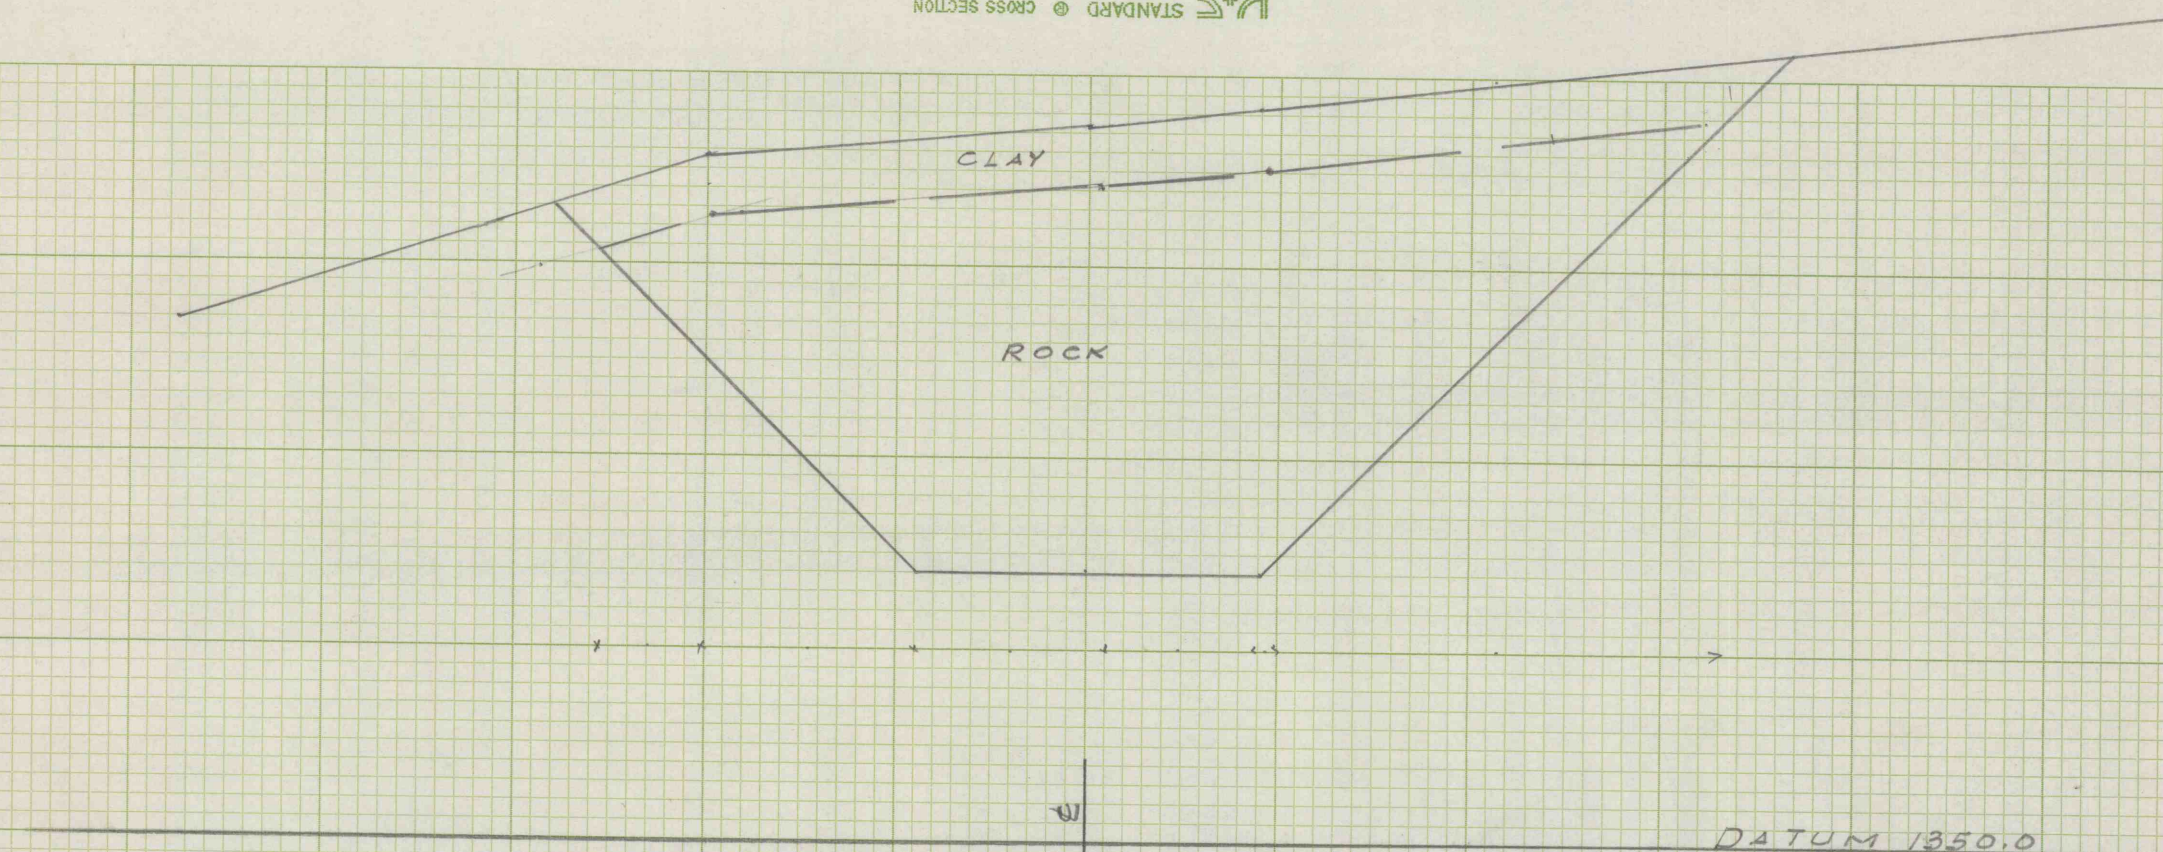

SECTION 14+00  
1" = 20'

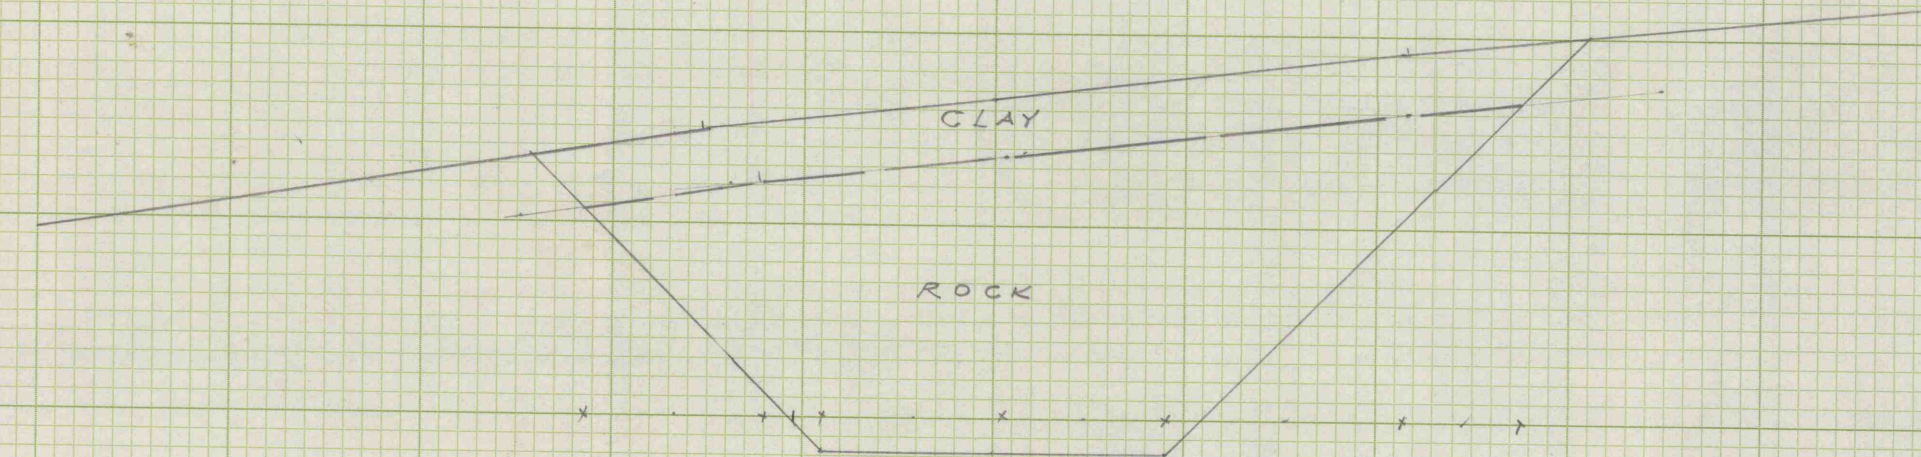

SECTION 15+00

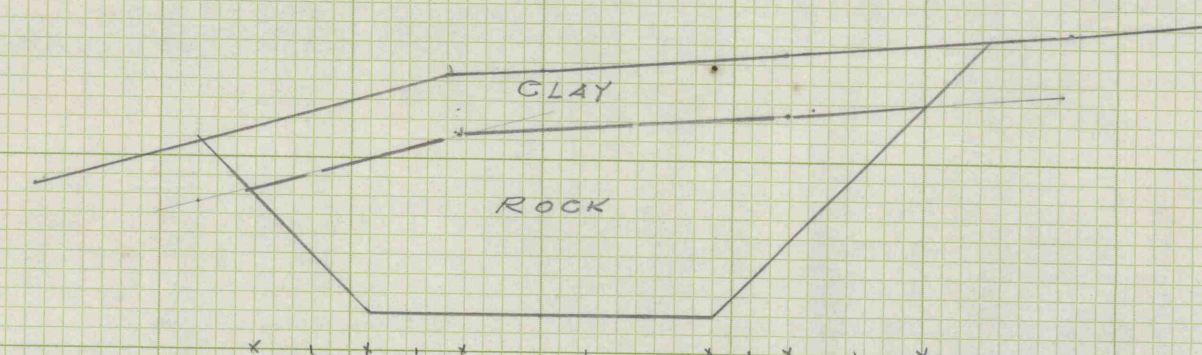

SECTION 16+00  
1" = 20'

RAVEN RUN COAL CO.  
SECTIONS FOR PROPOSED  
RELOCATION ON RTE. 190  
AT GERMANTOWN CO.  
AUG. 19-1