


NORTH

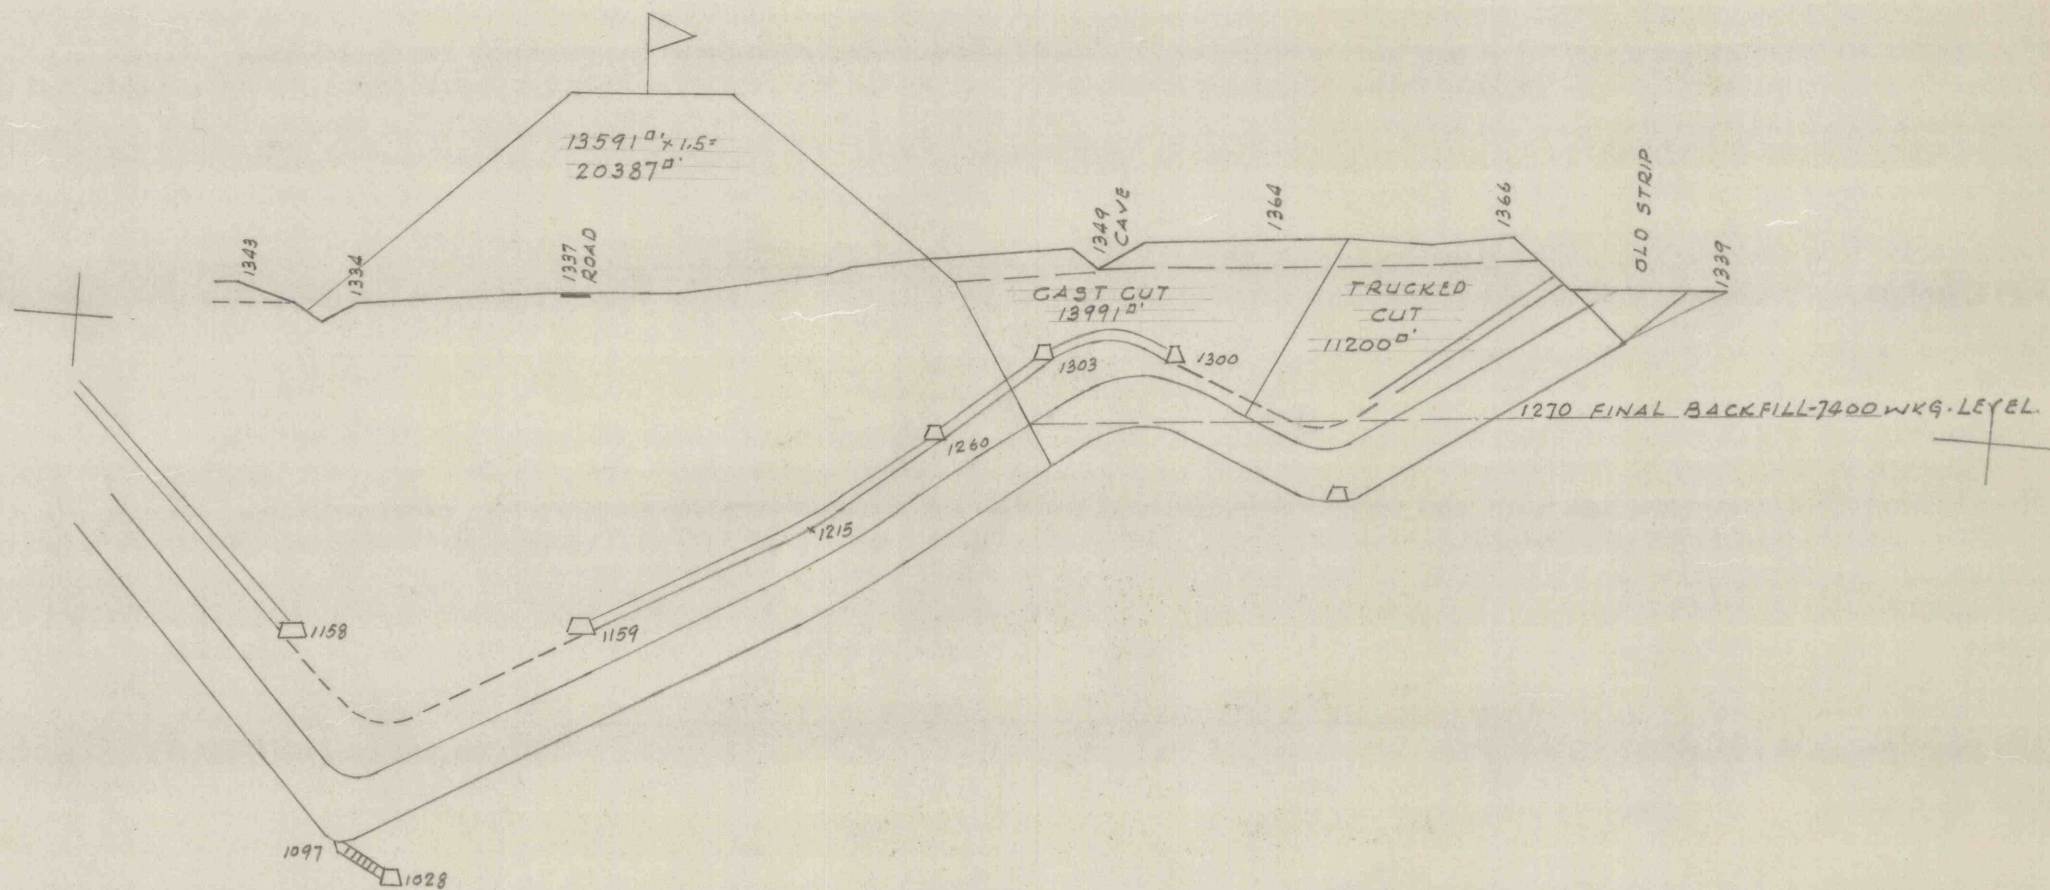

DATUM 1000

RAVEN RUN COAL CO.
PROPOSED BYRNESVILLE STRIPPINGS
SECTION 39+7.5
SCALE 1"=100' DEC. 8, 1959