


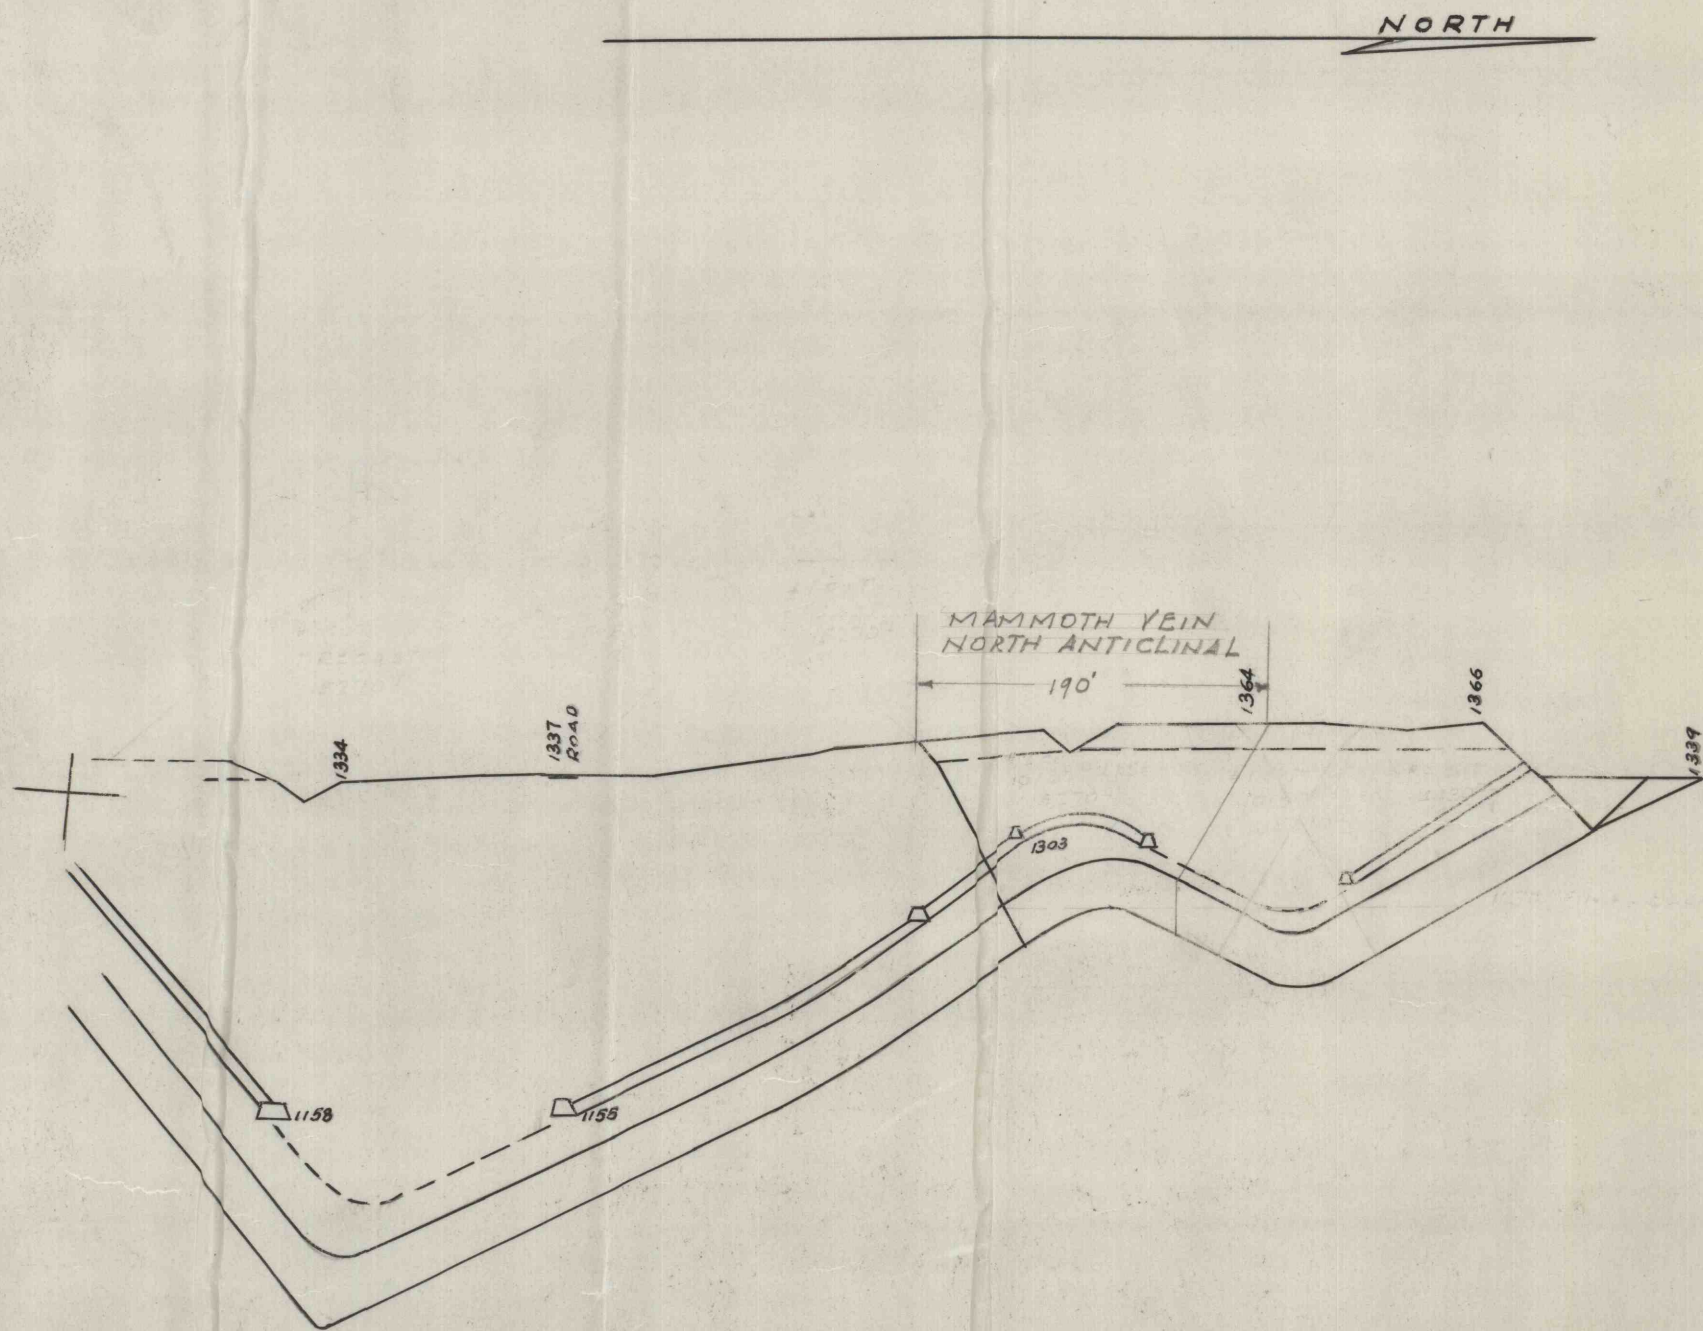

RAVEN RUN COAL CO.
PROPOSED BYRNESVILLE STRIPPINGS
SECTION 39+7.5
SCALE 1"=100' DEC. 8, 1959

2880-MC-JAI