


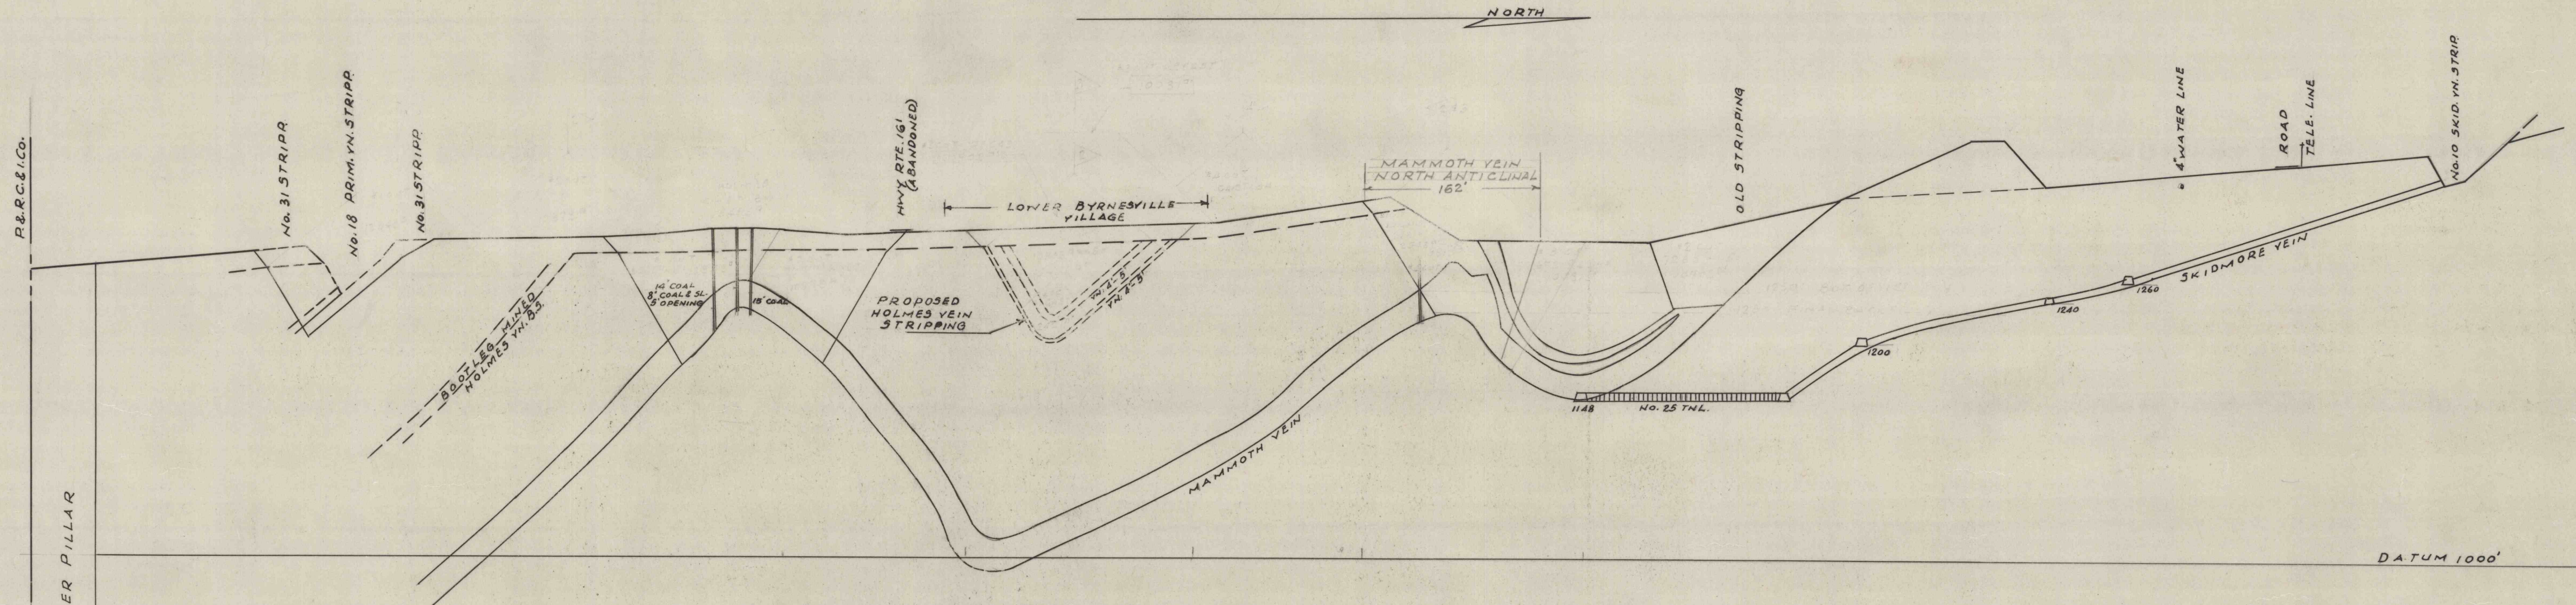

RAVEN RUN COAL CO.
 PROPOSED BYRNESVILLE STRIPPINGS
 SECTION 39+2.0
 SCALE 1"=100' DEC. 8, 1959