
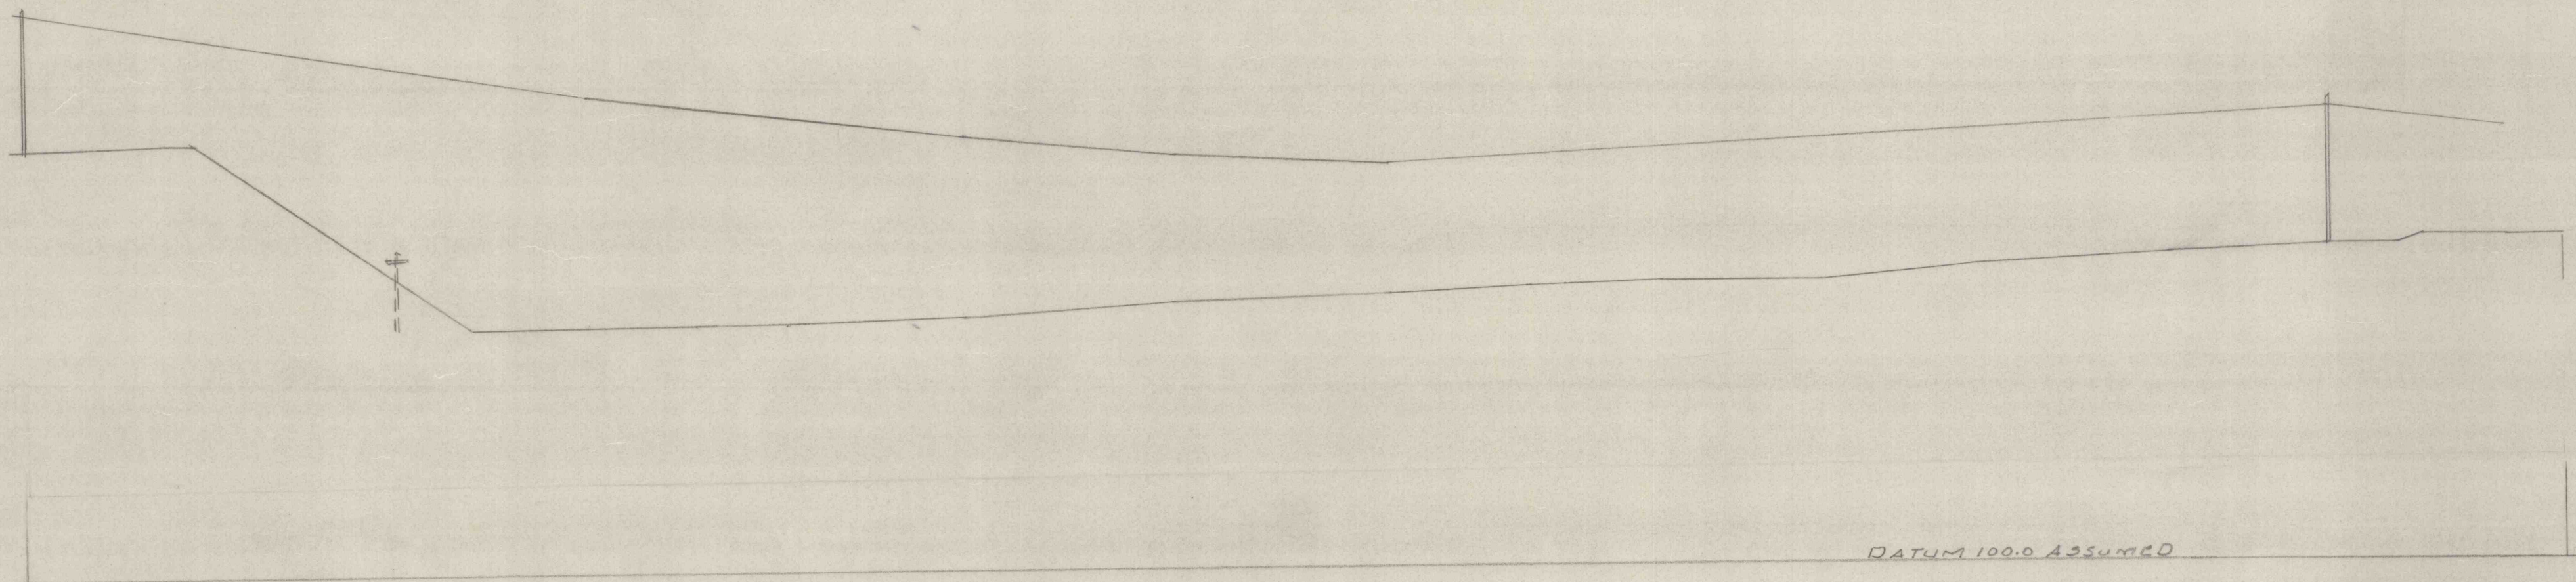


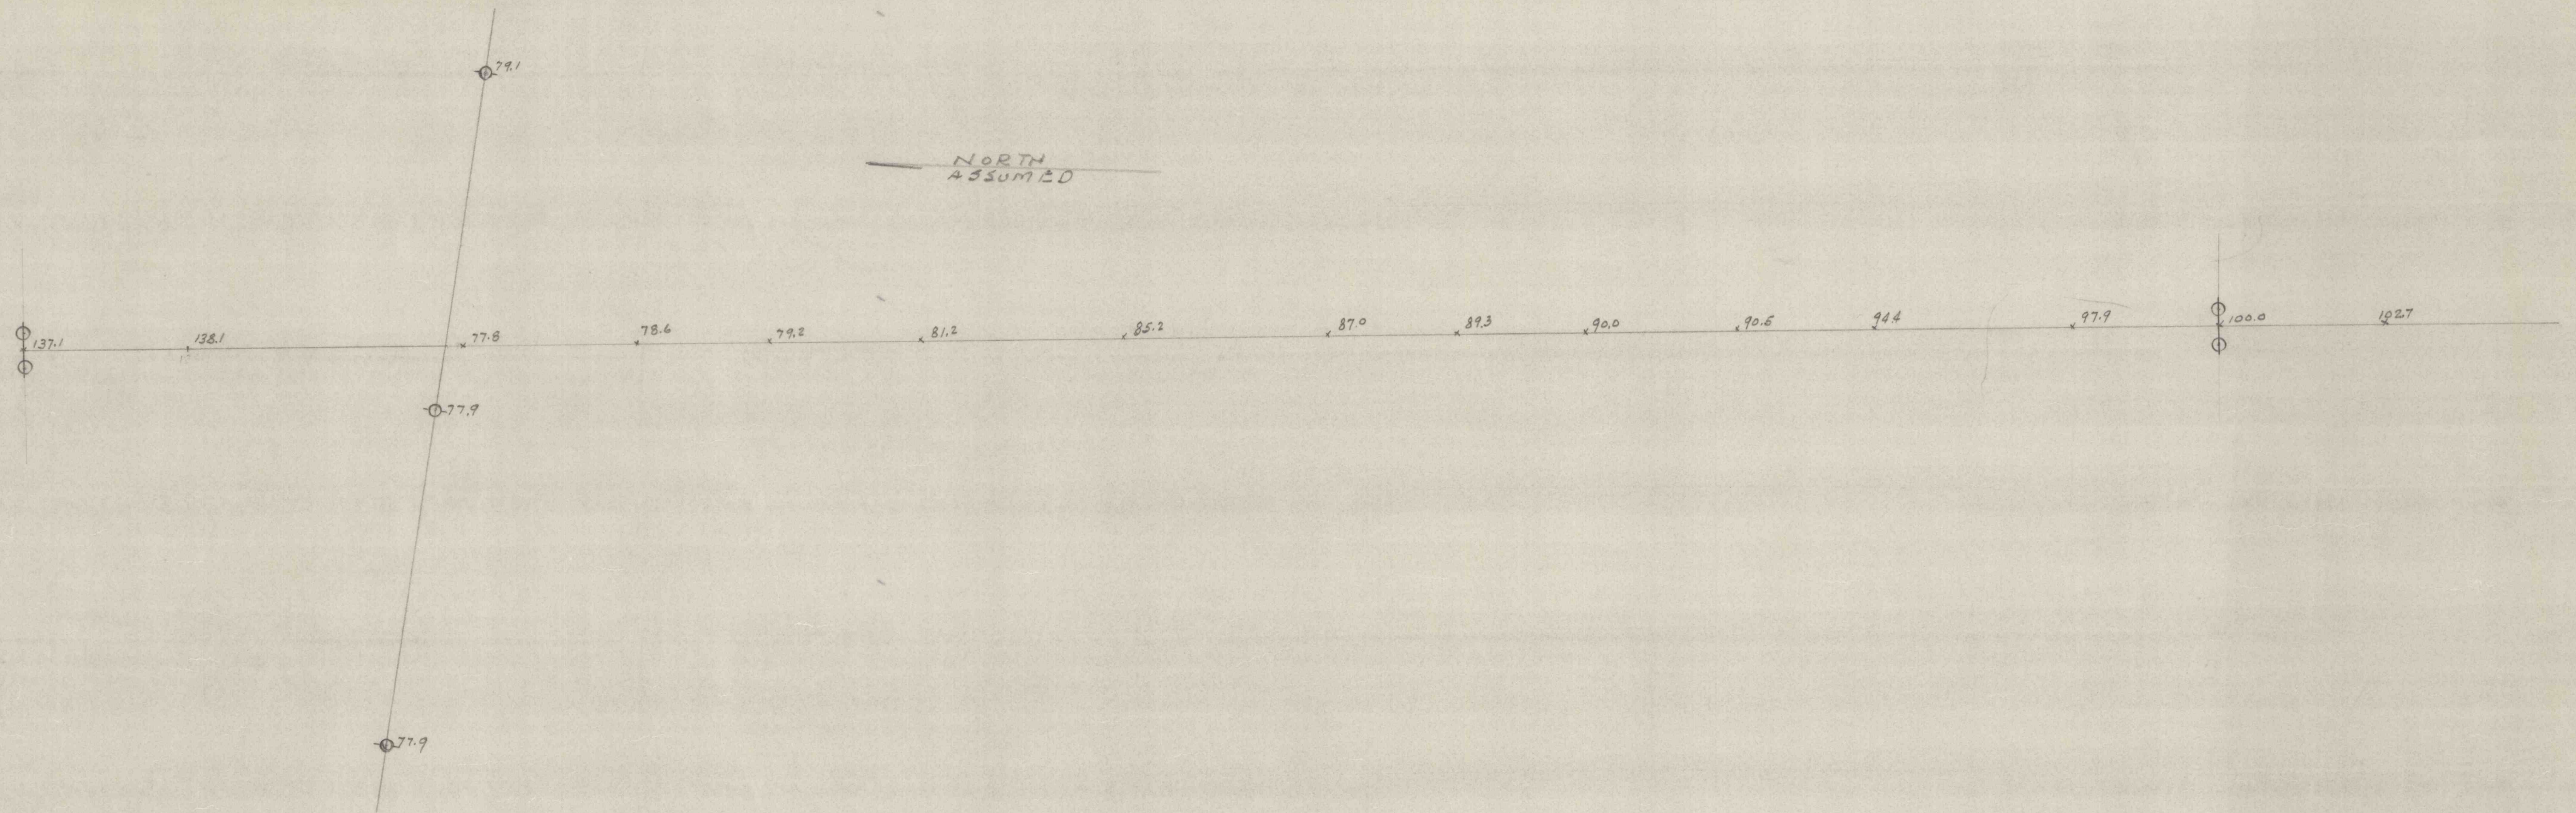

PROFILE
LOOKING EAST

PLAN & PROFILE SHOWING EXISTING
HIGH TENSION LINE NEAR DRIFTON VILLAGE
LOCATED OVER PROPOSED ROUTE OF 7400 MARION
TO NEW LOCATION
SCALE 1"=40'
ENG. DEPT
1-13-59
J. ROBERT BAZLEY INC.