


600' EAST OF SECTION 39

"G"

NORTH

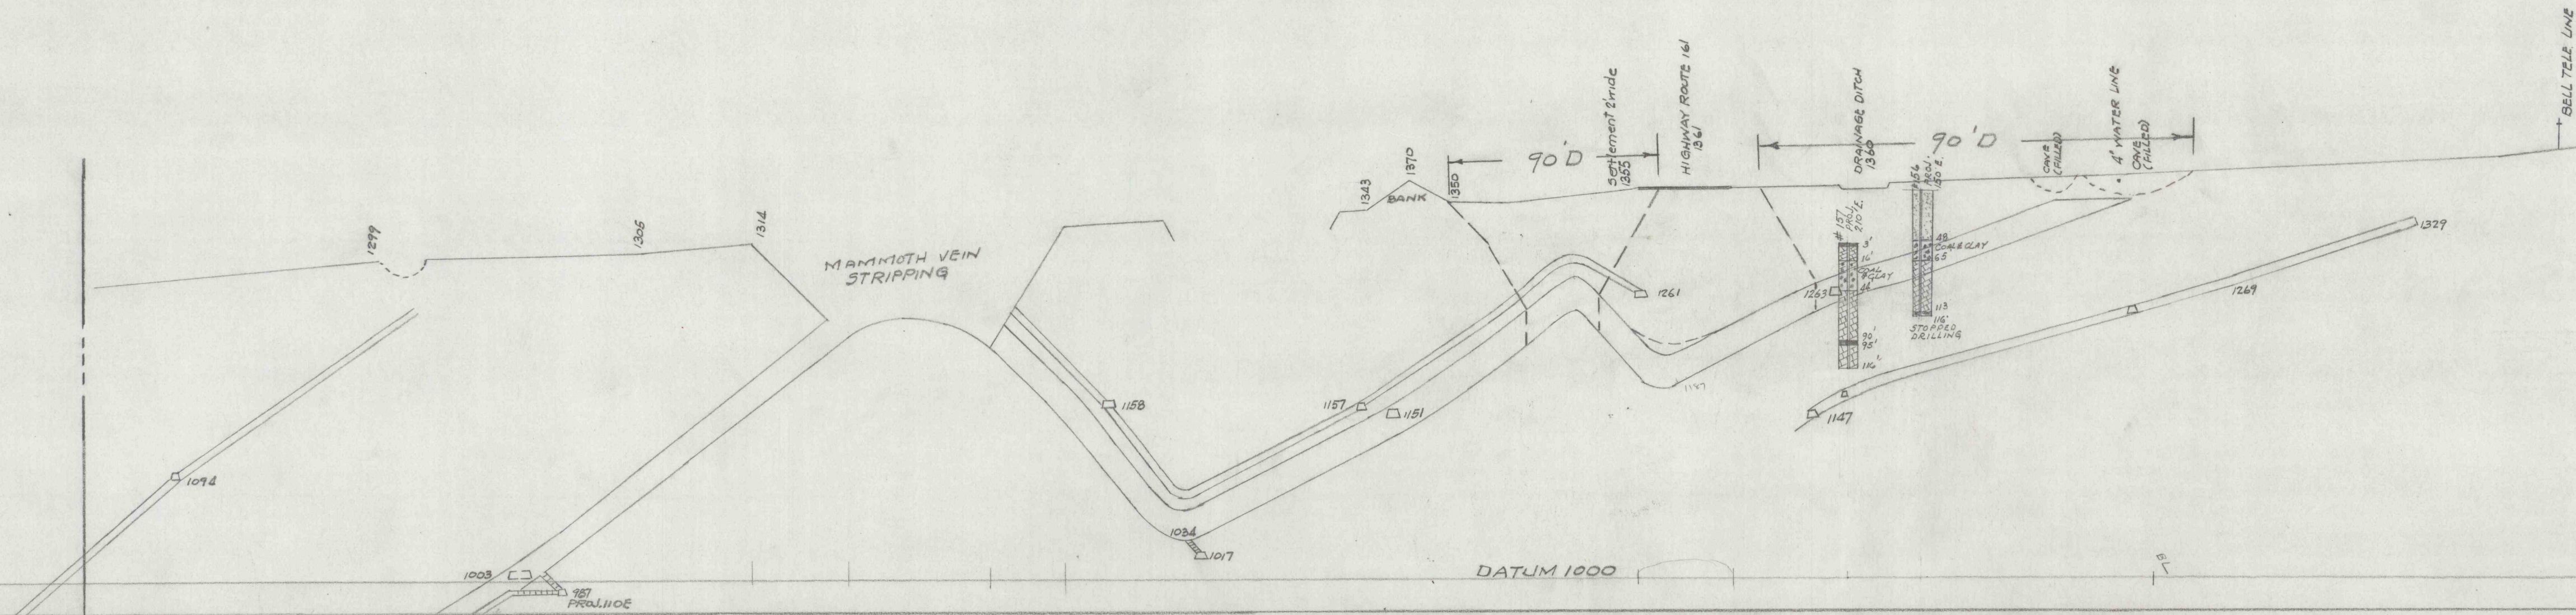

J. ROBERT BAZLEY, Inc.
POTTSVILLE, PENNA.
RAVEN RUN COAL CO.
#20 BYRNESVILLE MAMMOTH
VEIN STRIPPING- SECTION 'G'
DATE 2-48 SCALE 1"=100' BY B-51