


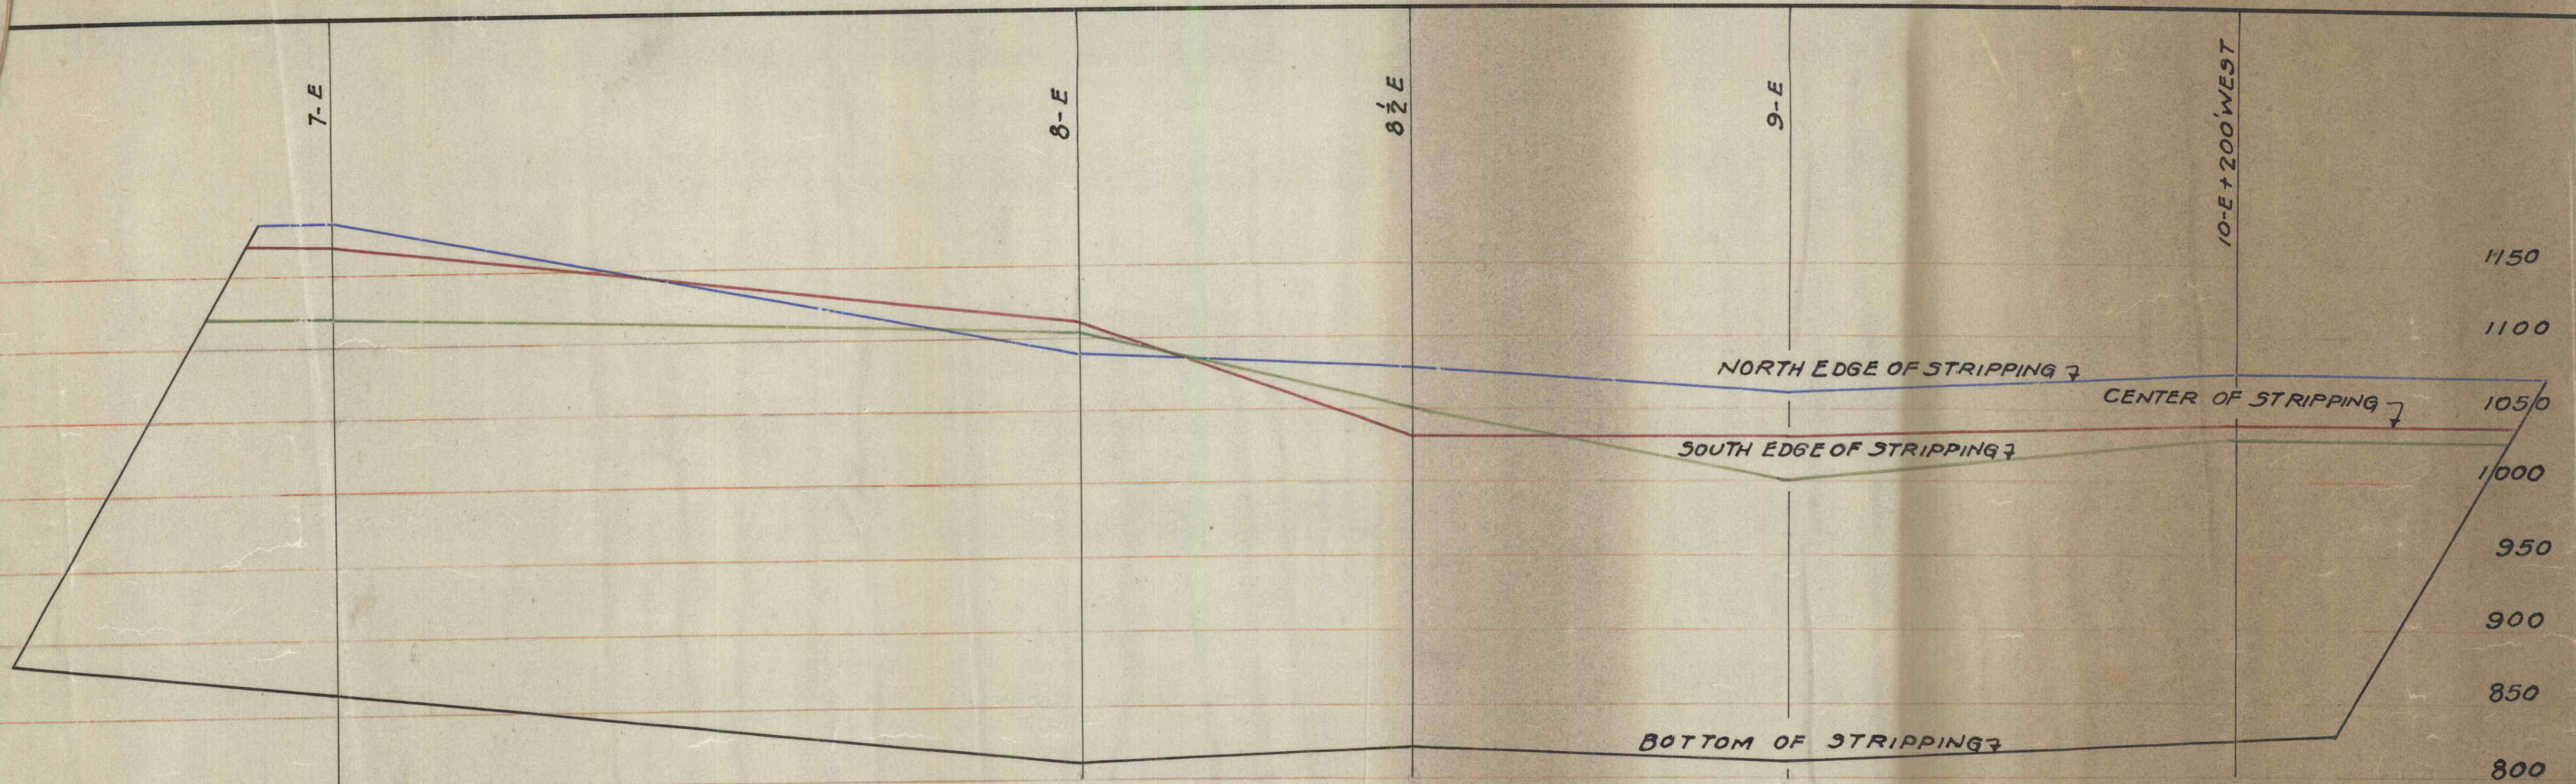

LEHIGH NAVIGATION COAL CO.
 COALDALE COLLIERY
 LONGITUDINAL SECTION THROUGH
 PROPOSED FORTY FT. VEIN STRIPPING
 12-27-48 1"=100'
 J. ROBERT BAZLEY INC., ENG. DEPT.