


SPS1-MC-JAI

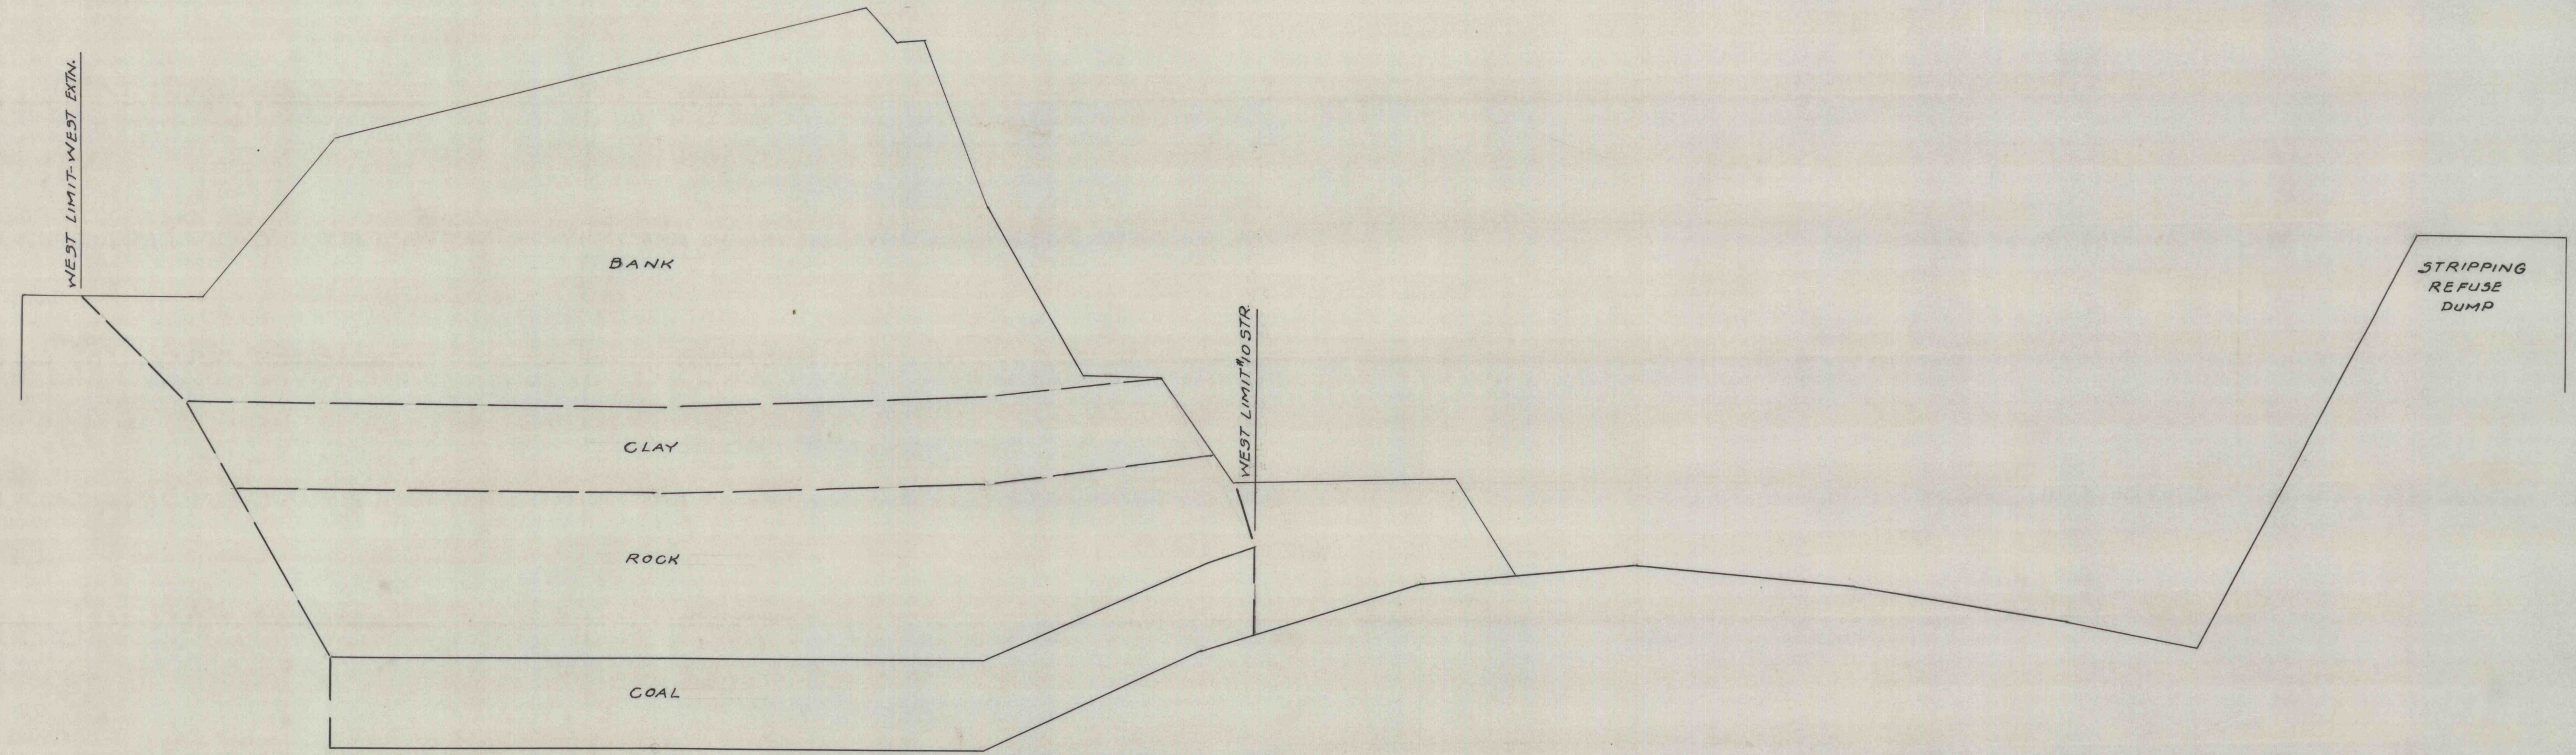

DATUM 800

N

J. ROBERT BAZLEY, Inc.			
POTTSVILLE, PENNA.			
LONGITUDINAL SECTION			
THROUGH PACKER #10 STR.			
AND WEST EXTENSION			
DATE	SCALE	BY	PROJECT
7-11-52	1"=50' H 1"=50' V		G-42