


HP51-MT-JAT

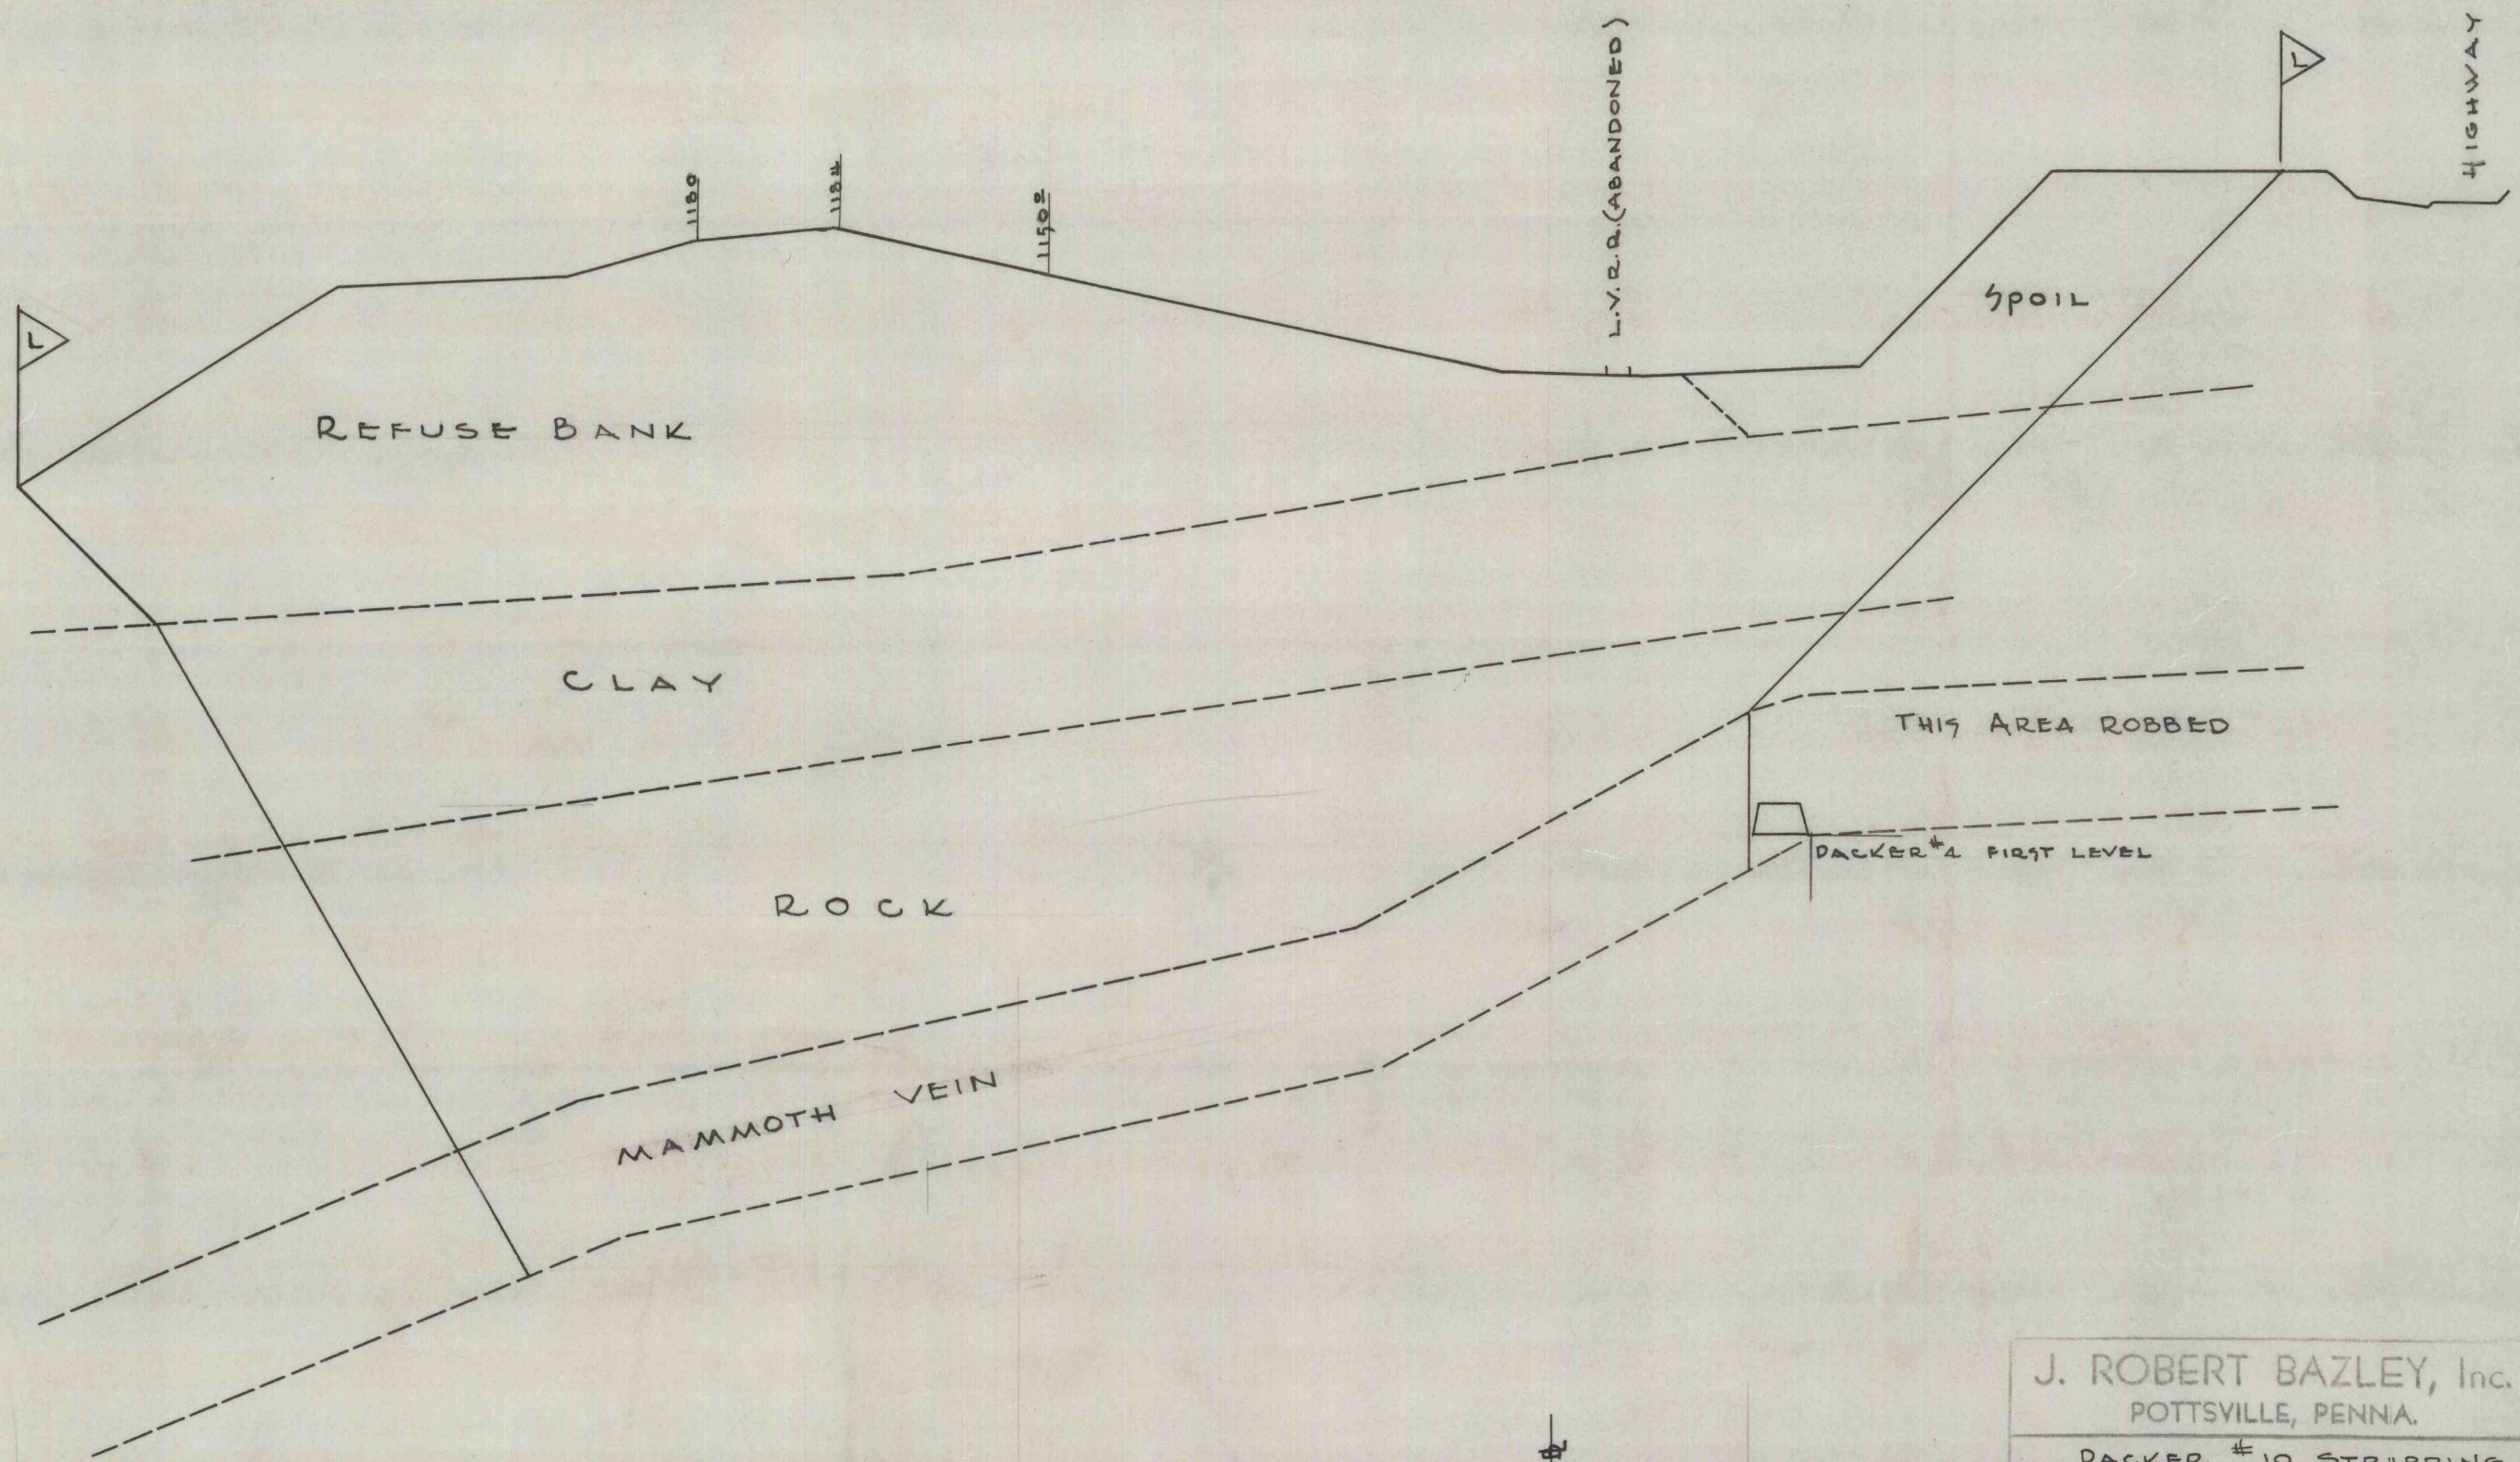

DATUM 800.00'

J. ROBERT BAZLEY, Inc.		
POTTSVILLE, PENNA.		
PACKER #10 STRIPPING		
PROPOSED WEST EXTENSION		
SECTION 14+00' W		
DATE	SCALE	BY
6-30-52	1"=50'	CWM