


LEGEND	
⑨	WATCHMAN STATION
⊕	FIRE STATION
⊕	FIRE EXTINGUISHER
⊕	FIRE HYDRANT
⑤	BUILDING NUMBER

NEWBOLD STREET

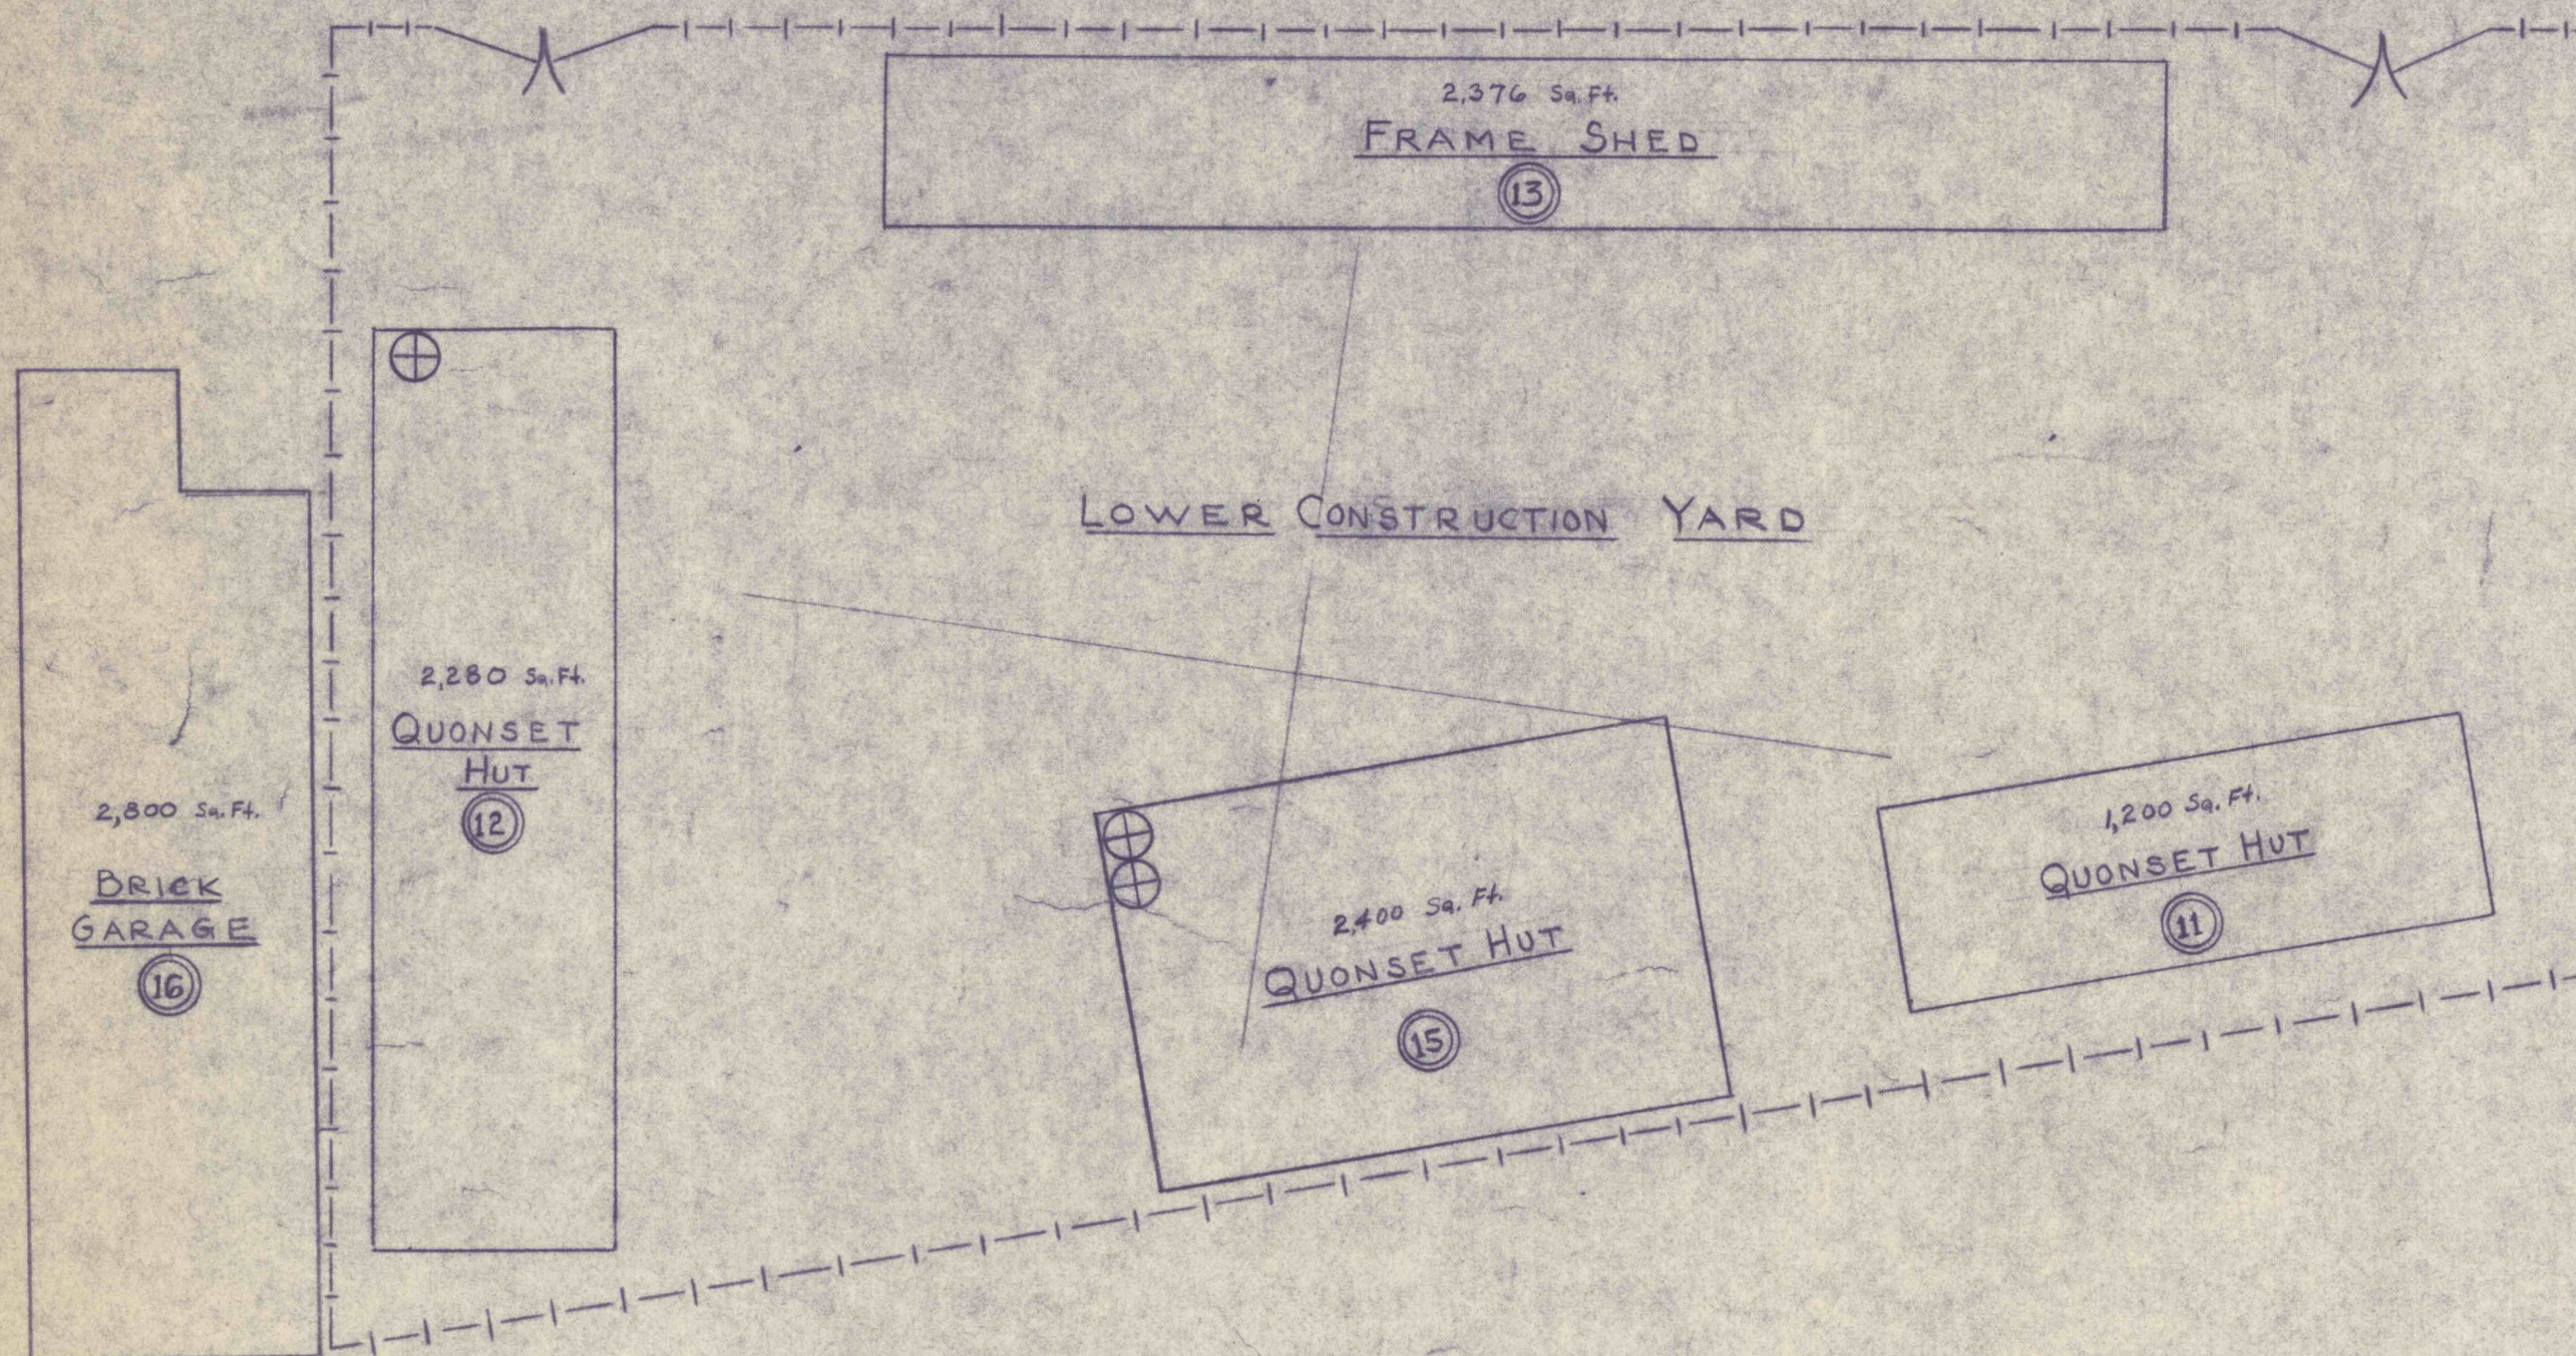

J. ROBERT BAZLEY, Inc.	
POTTSVILLE, PENNA.	
INSURANCE MAP	
OF	
LOWER CONSTRUCTION YARD	
DATE 12-5-66	BY S.M.
1"=20'	V-2A