


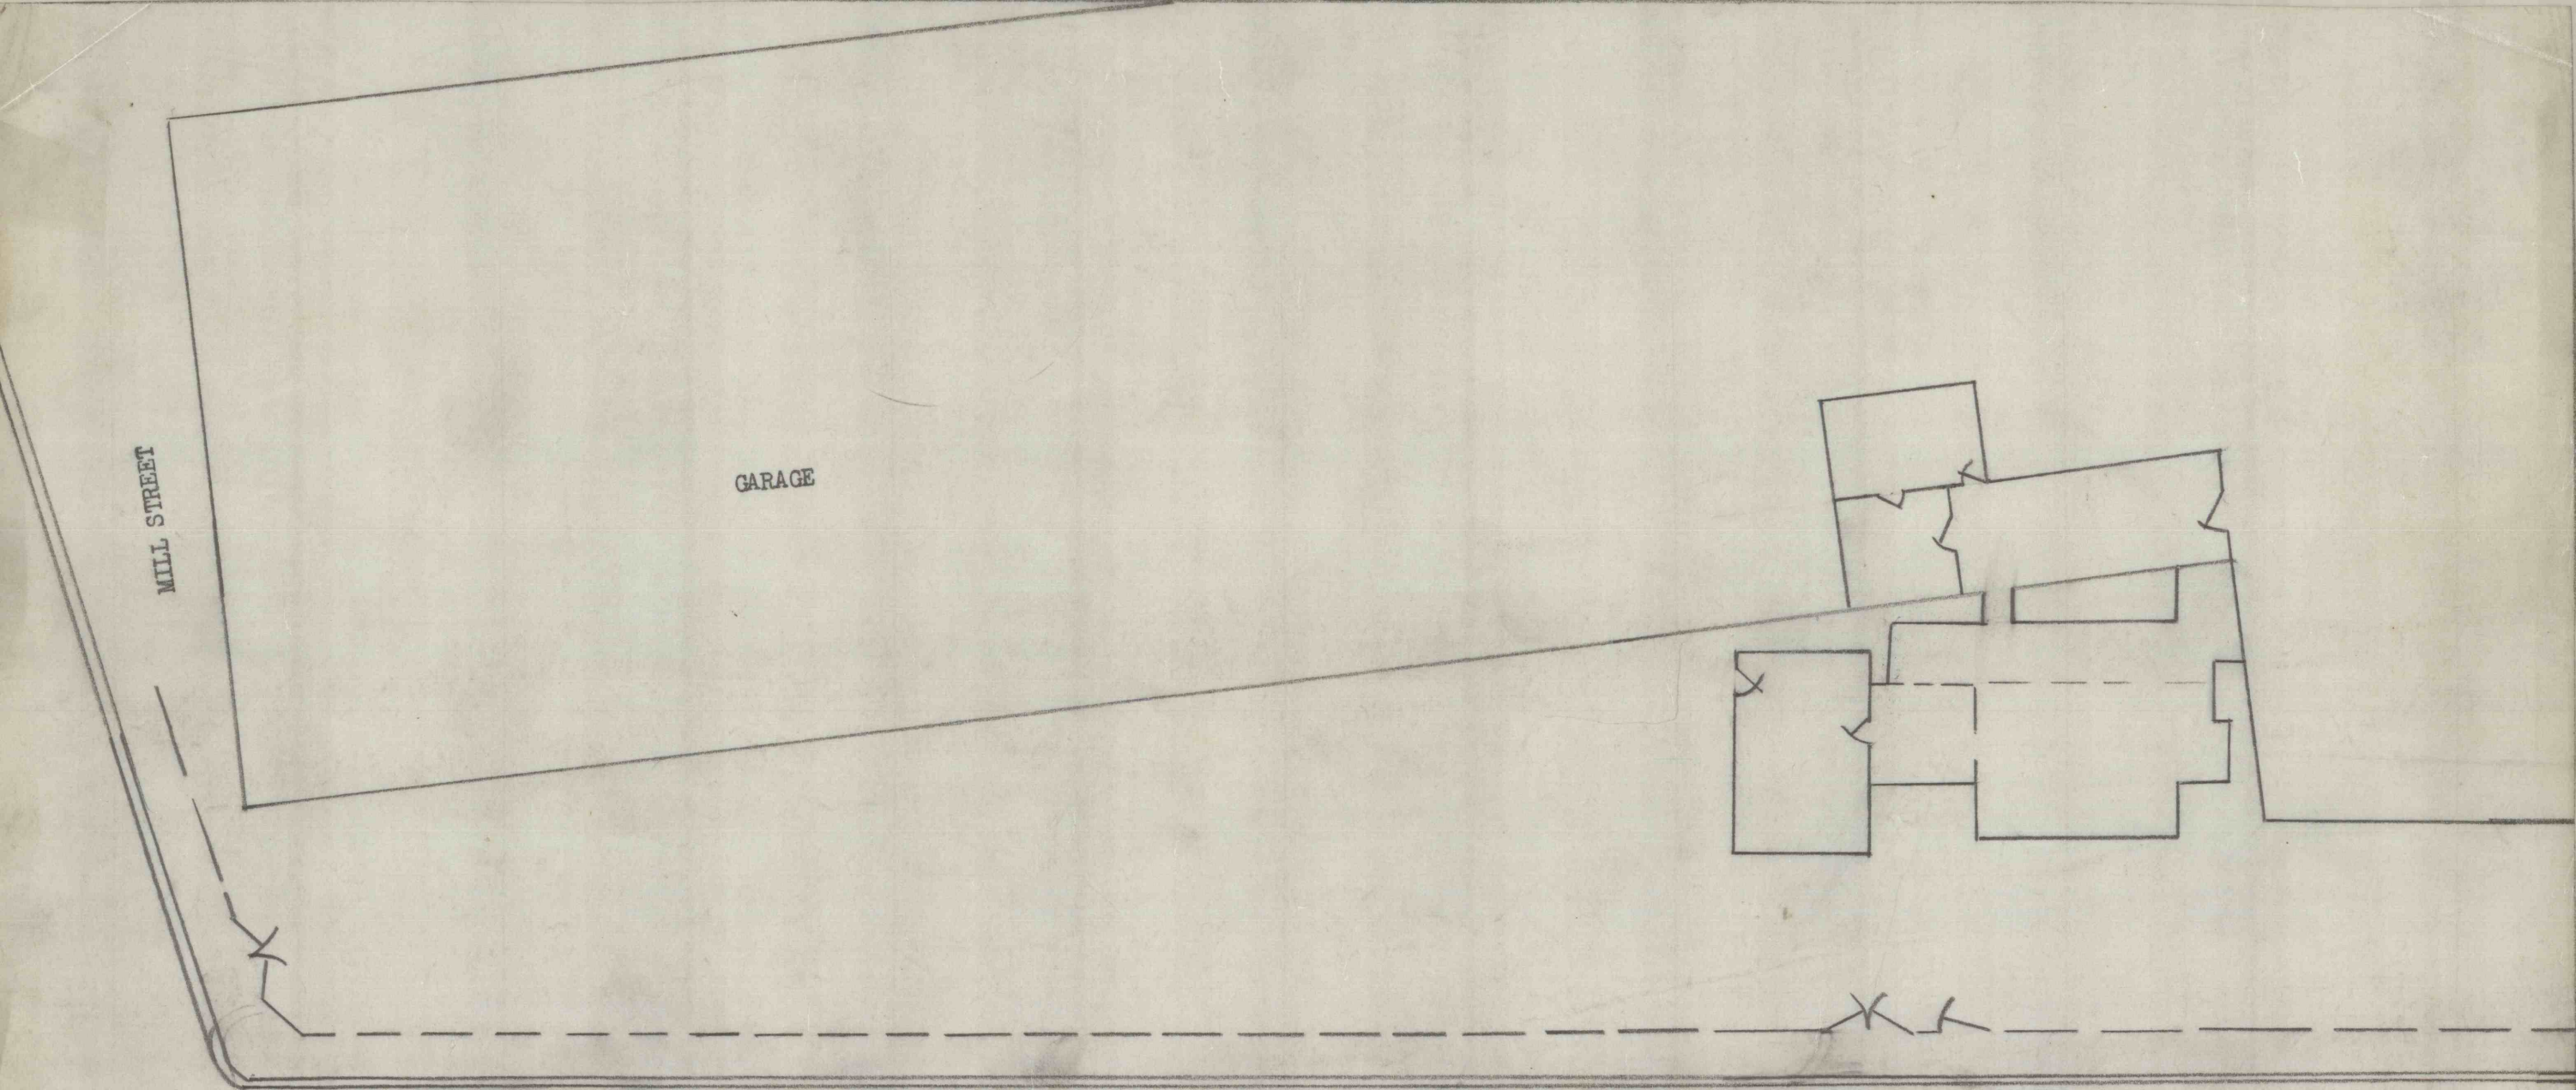

MAIN STREET

J. ROBERT BAZLEY, INCORPORATED
Sketch Showing Location of Office in Relation
to Street and Shop Buildings
SCALE - 1" = 20'