


THIRD ST

GRAND ST.

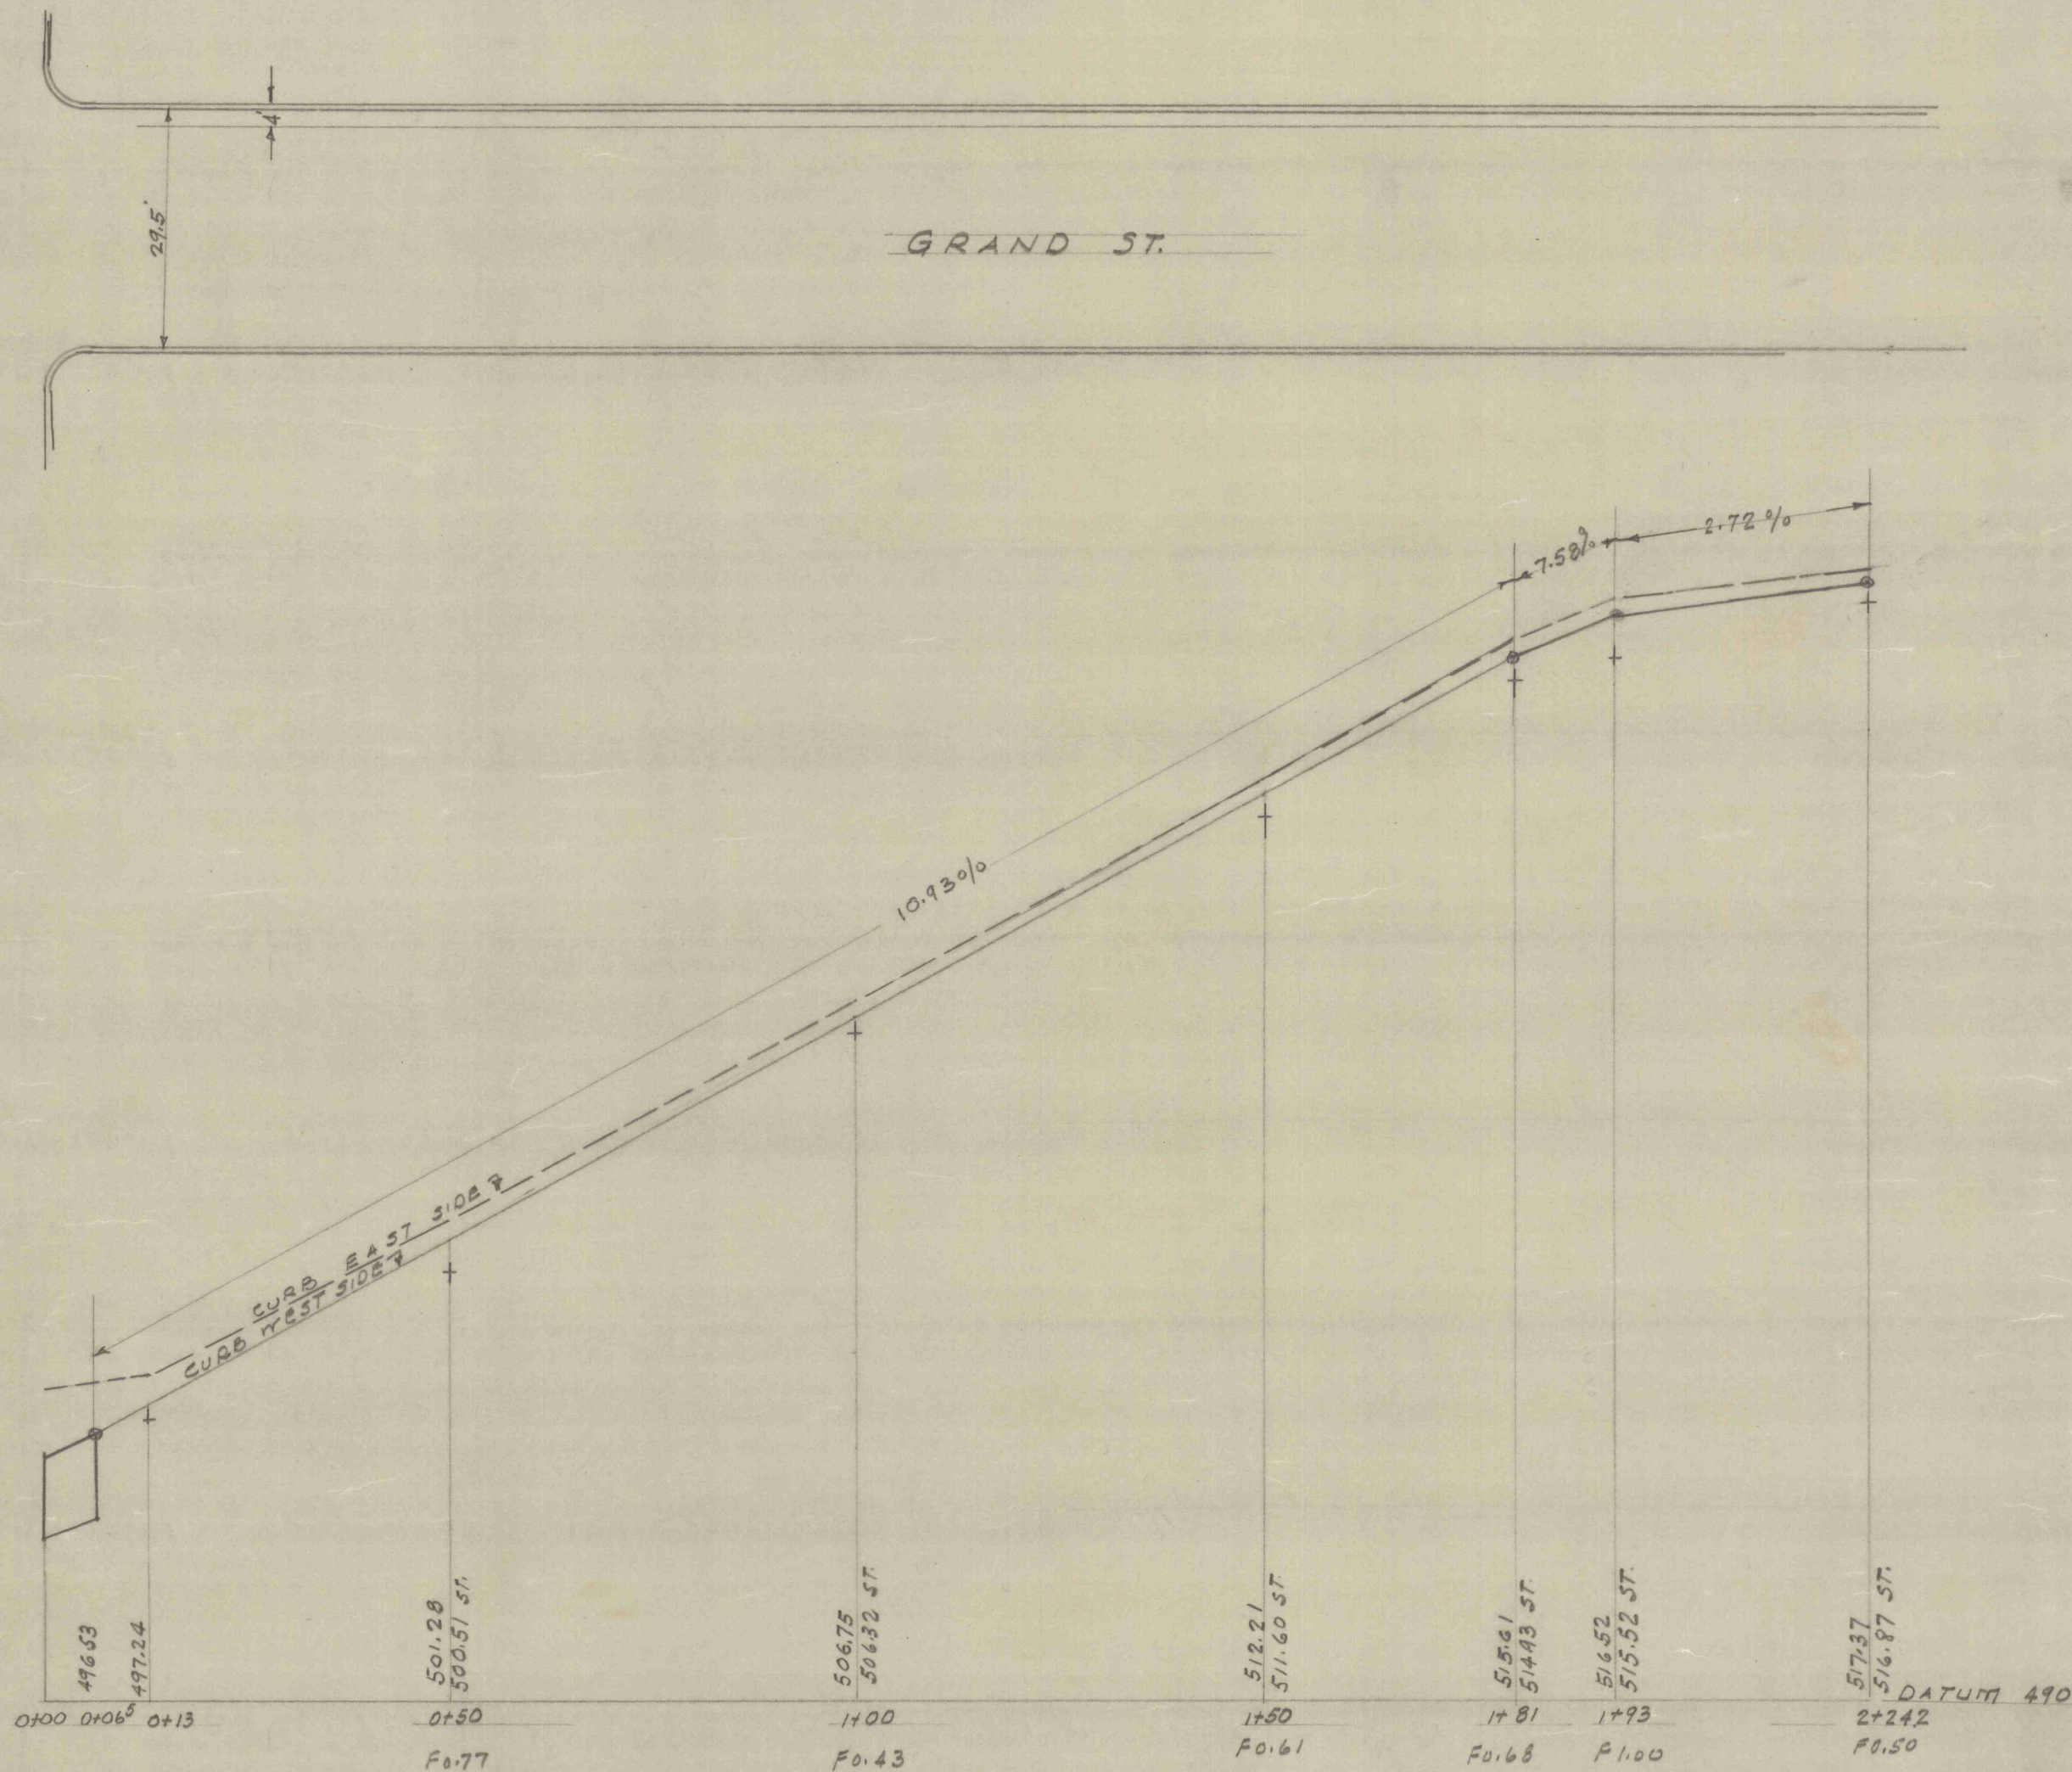

PLAN & PROFILE SHOWING PROPOSED CURB
ON WEST SIDE OF GRAND STREET NORTH OF THIRD ST.
IN PORT CARBON BOROUGH

SCALE 1"=20' HOR. 1"=4' VERT.

J. ROBERT BAZLEY INC- ENGRS.

P821-MC-JAL