
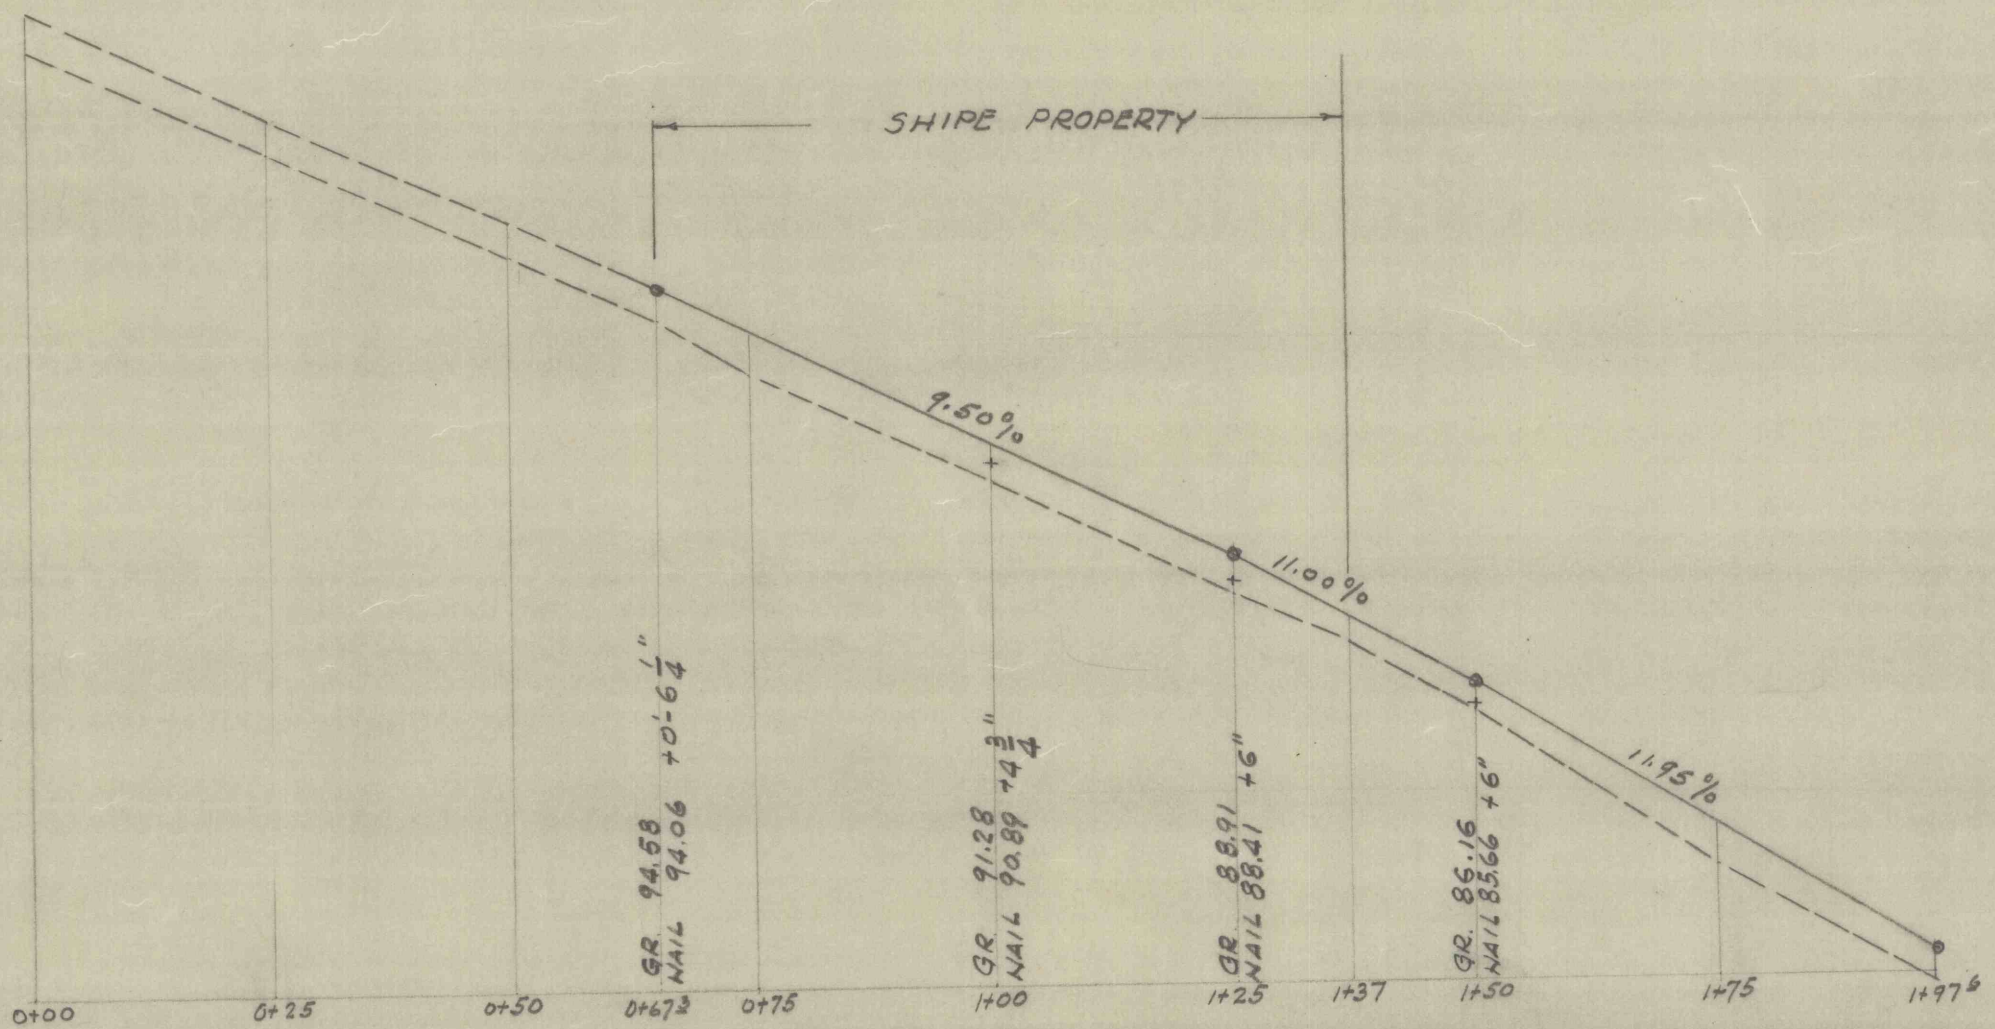


ALLEY

ALLEY

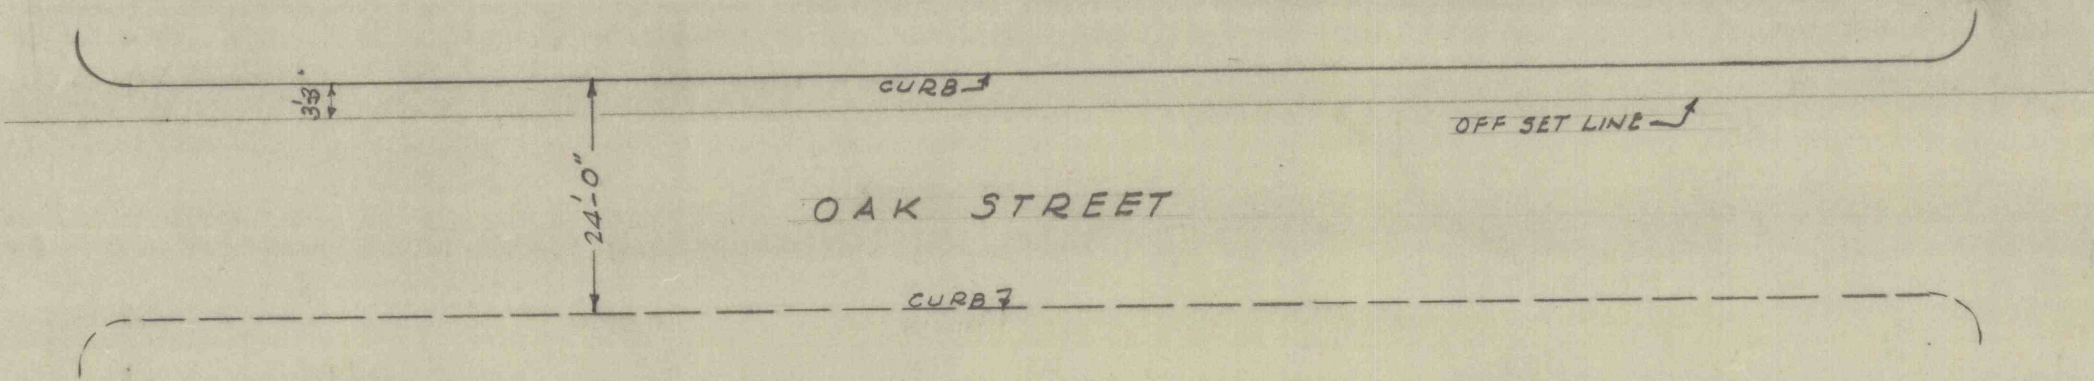

PLAN & PROFILE FOR CURB ON WEST
SIDE OF OAK STREET IN PORT CARBON
SCALE 1"=20' HOR 1"=4' VERT
ENG. DEPT. J. ROBERT BAZLEY INC.
6-22-65