



LEGEND	
⑤	WATCHMAN STATION
⊕	FIRE STATION
⊕	FIRE EXTINGUISHER
①	FIRE HYDRANT
⑤	BUILDING NUMBER

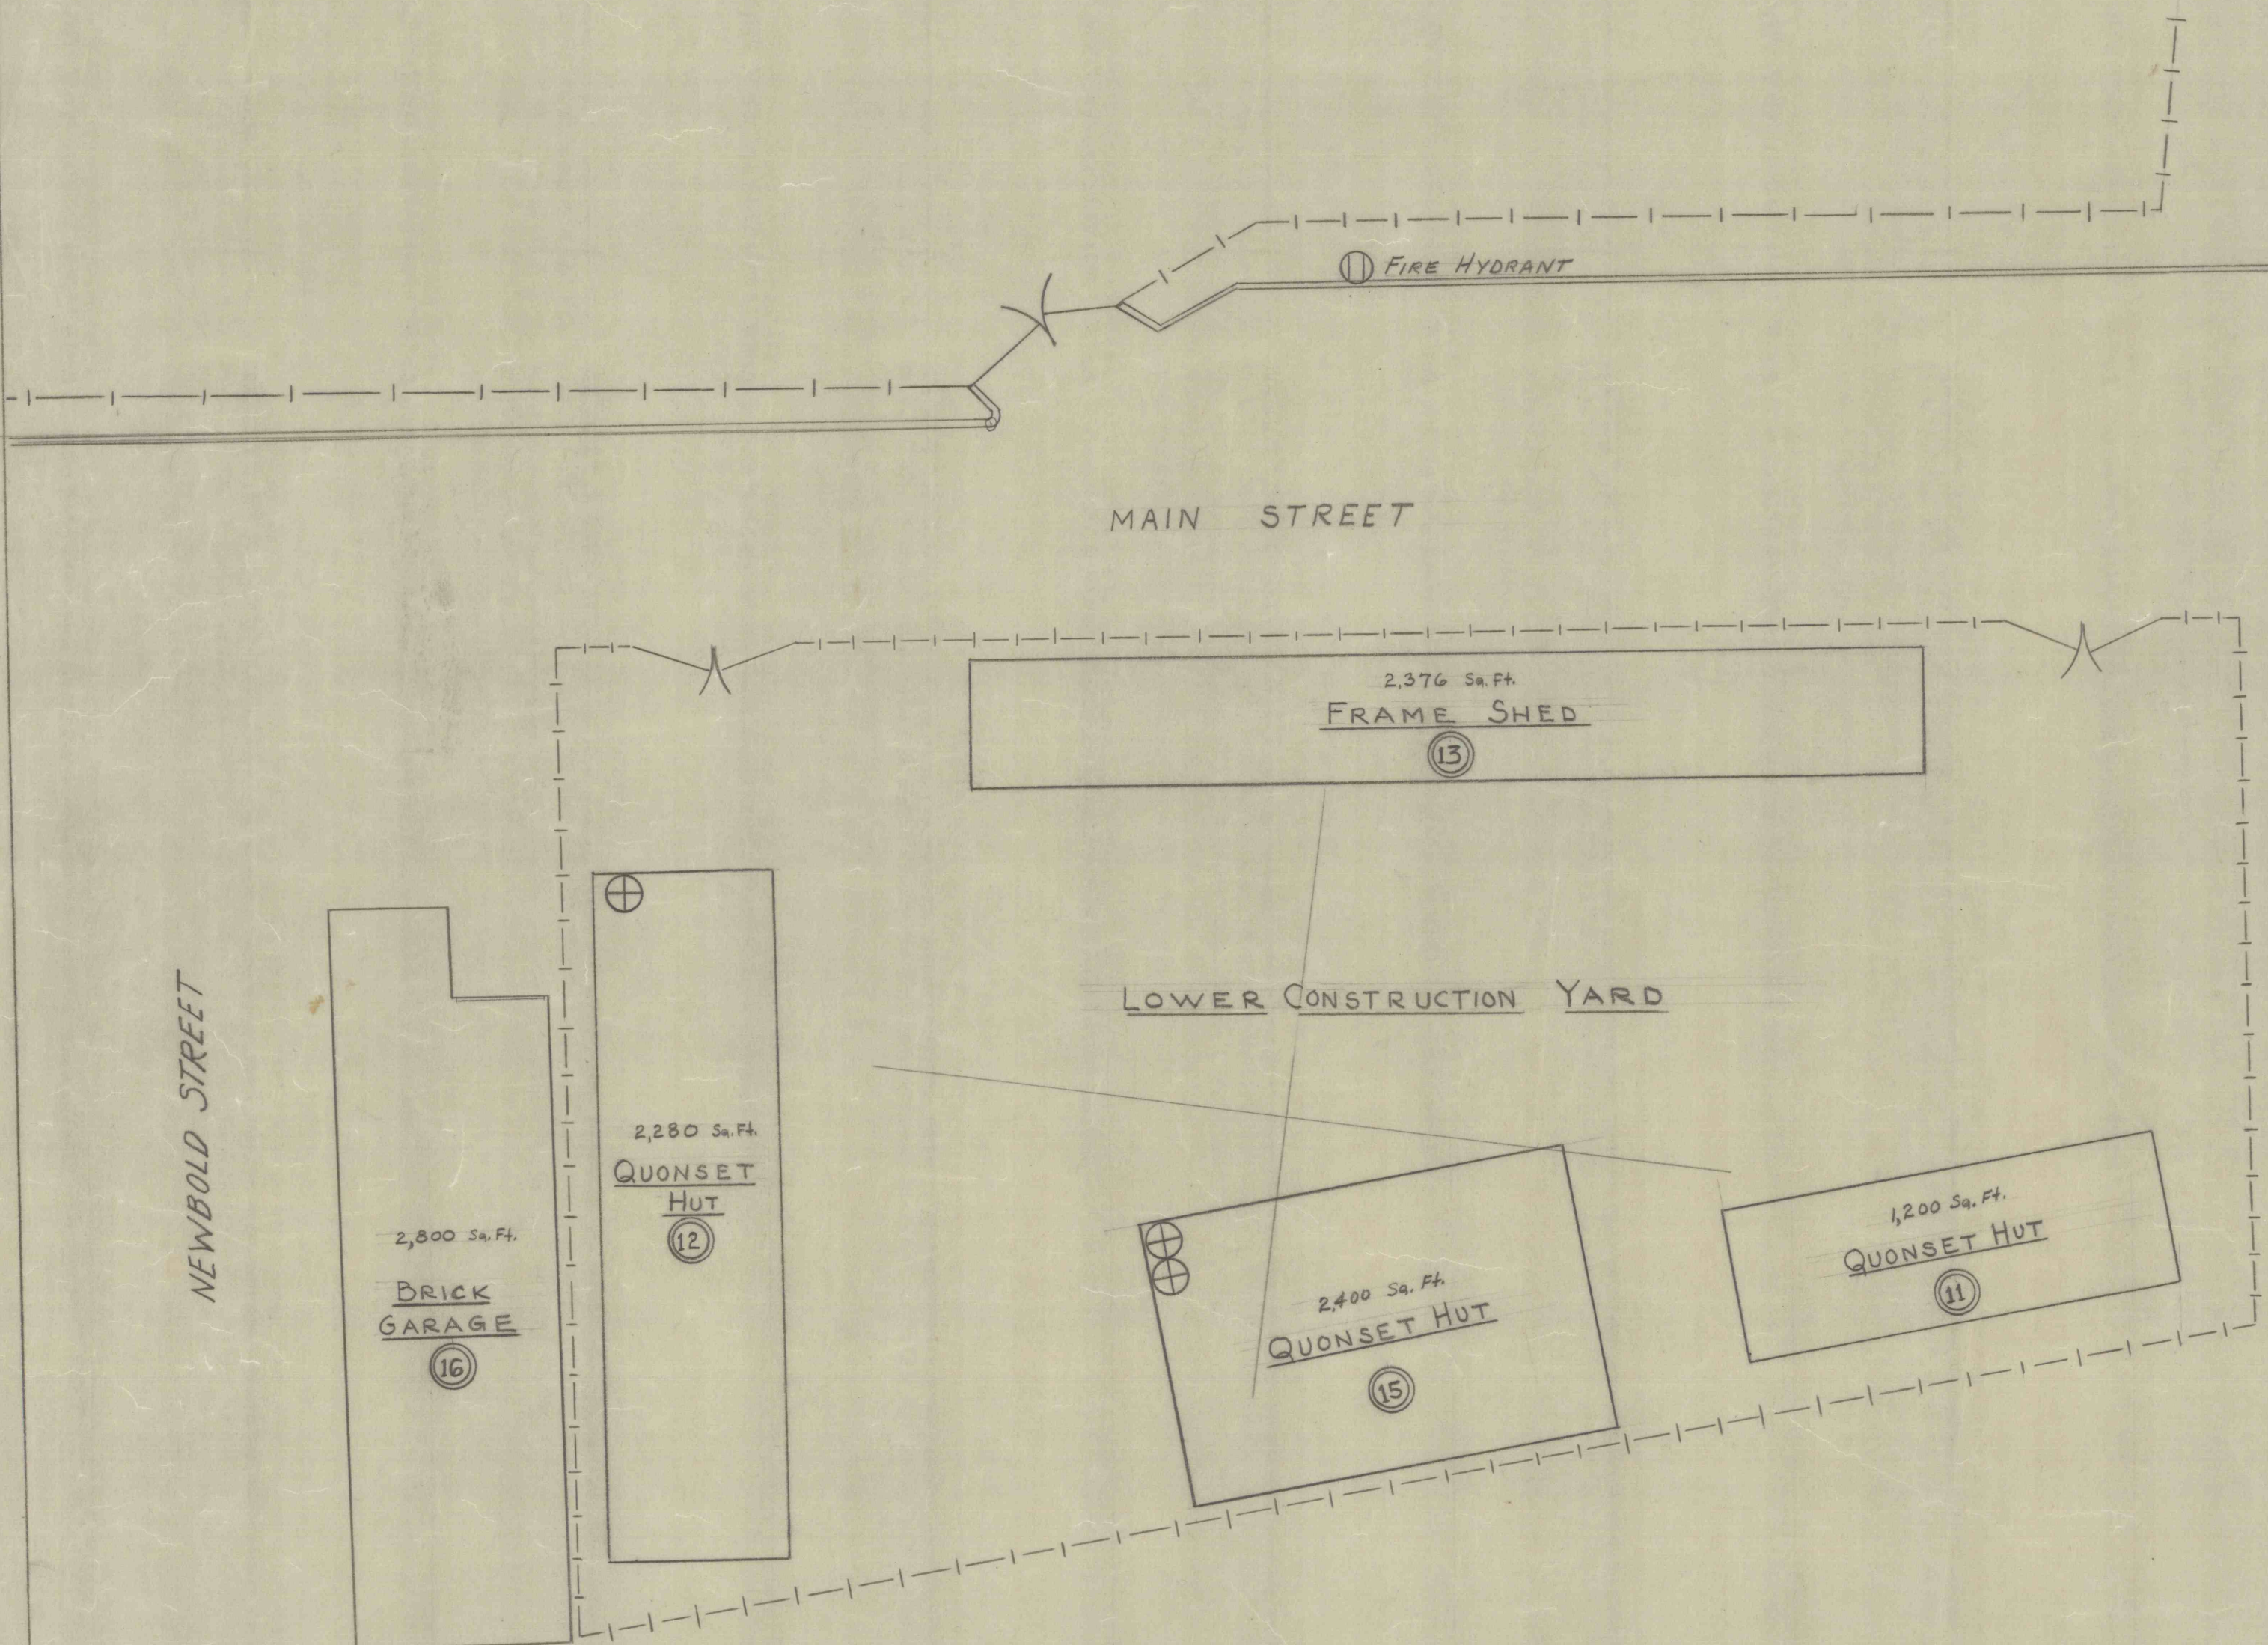

J. ROBERT BAZLEY, Inc.
 POTTSVILLE, PENNA.
 INSURANCE MAP
 OF
 LOWER CONSTRUCTION YARD
 12-5-66 1/2"=20' S.M. V-2A

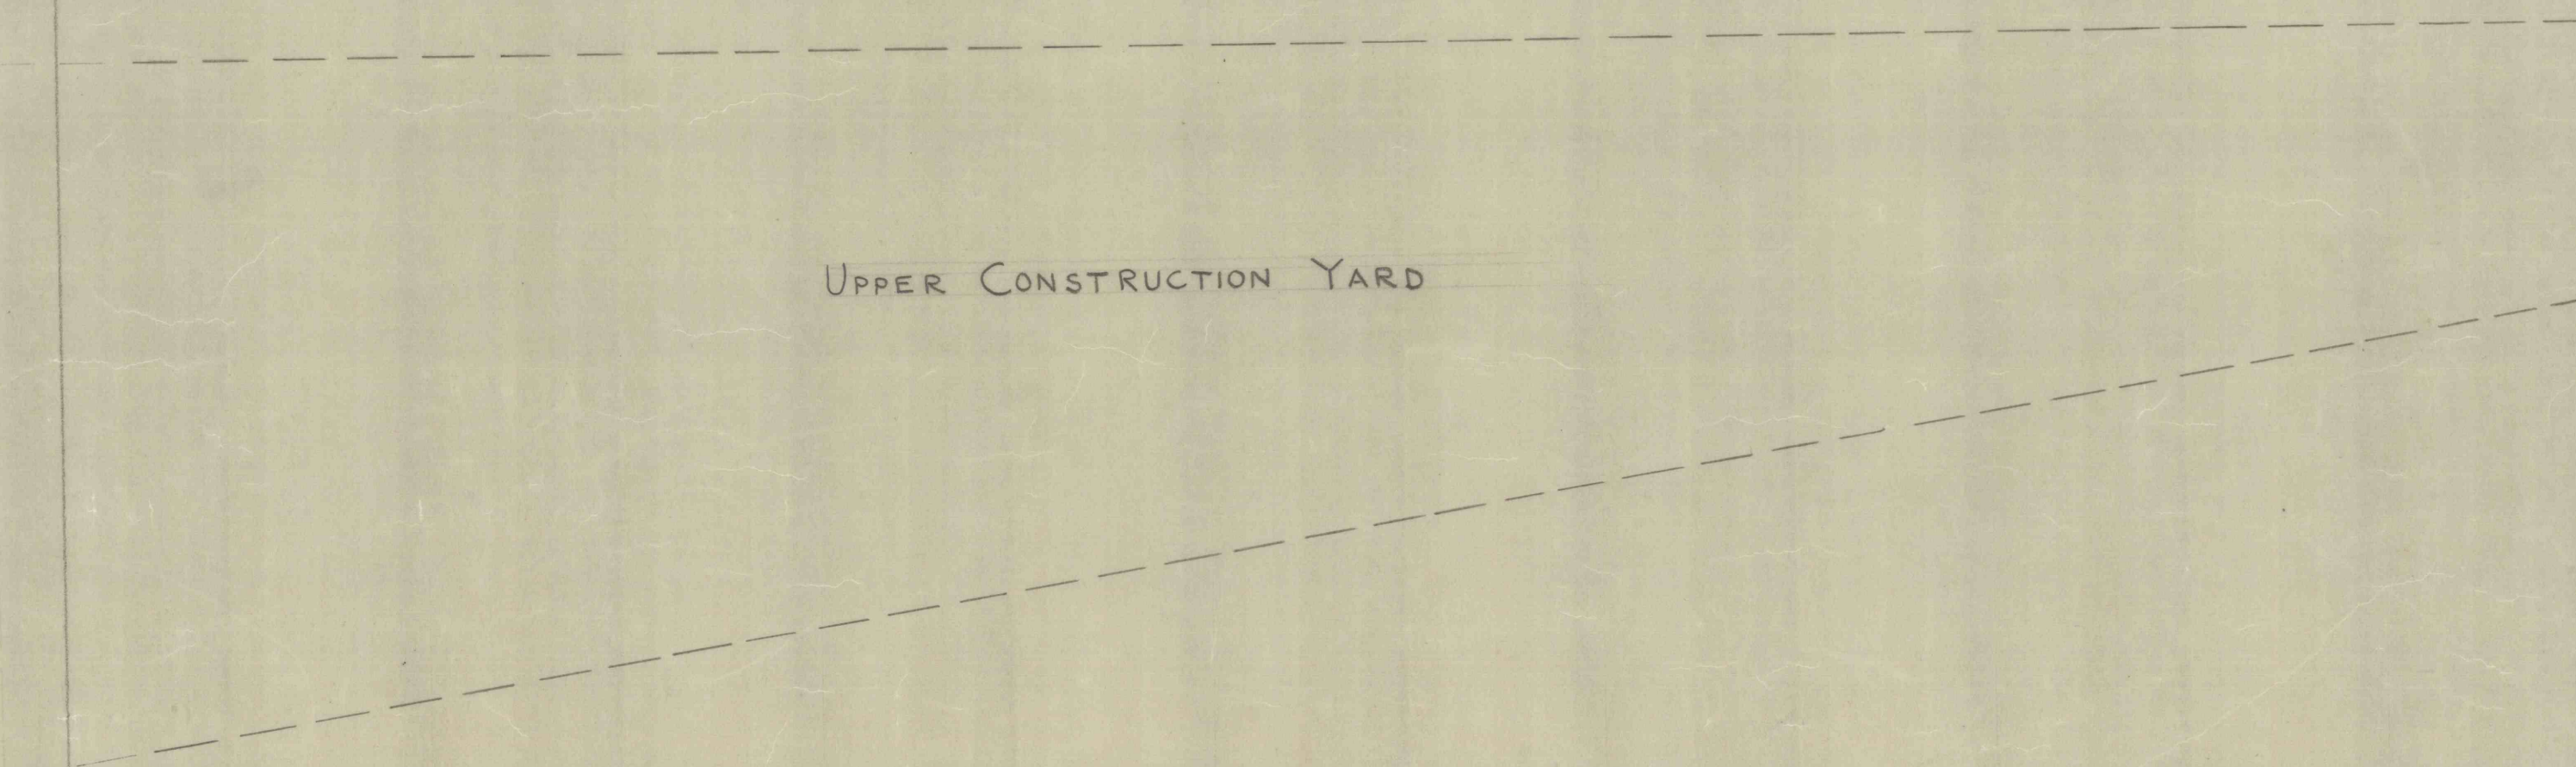

HP21-MC-JAT