
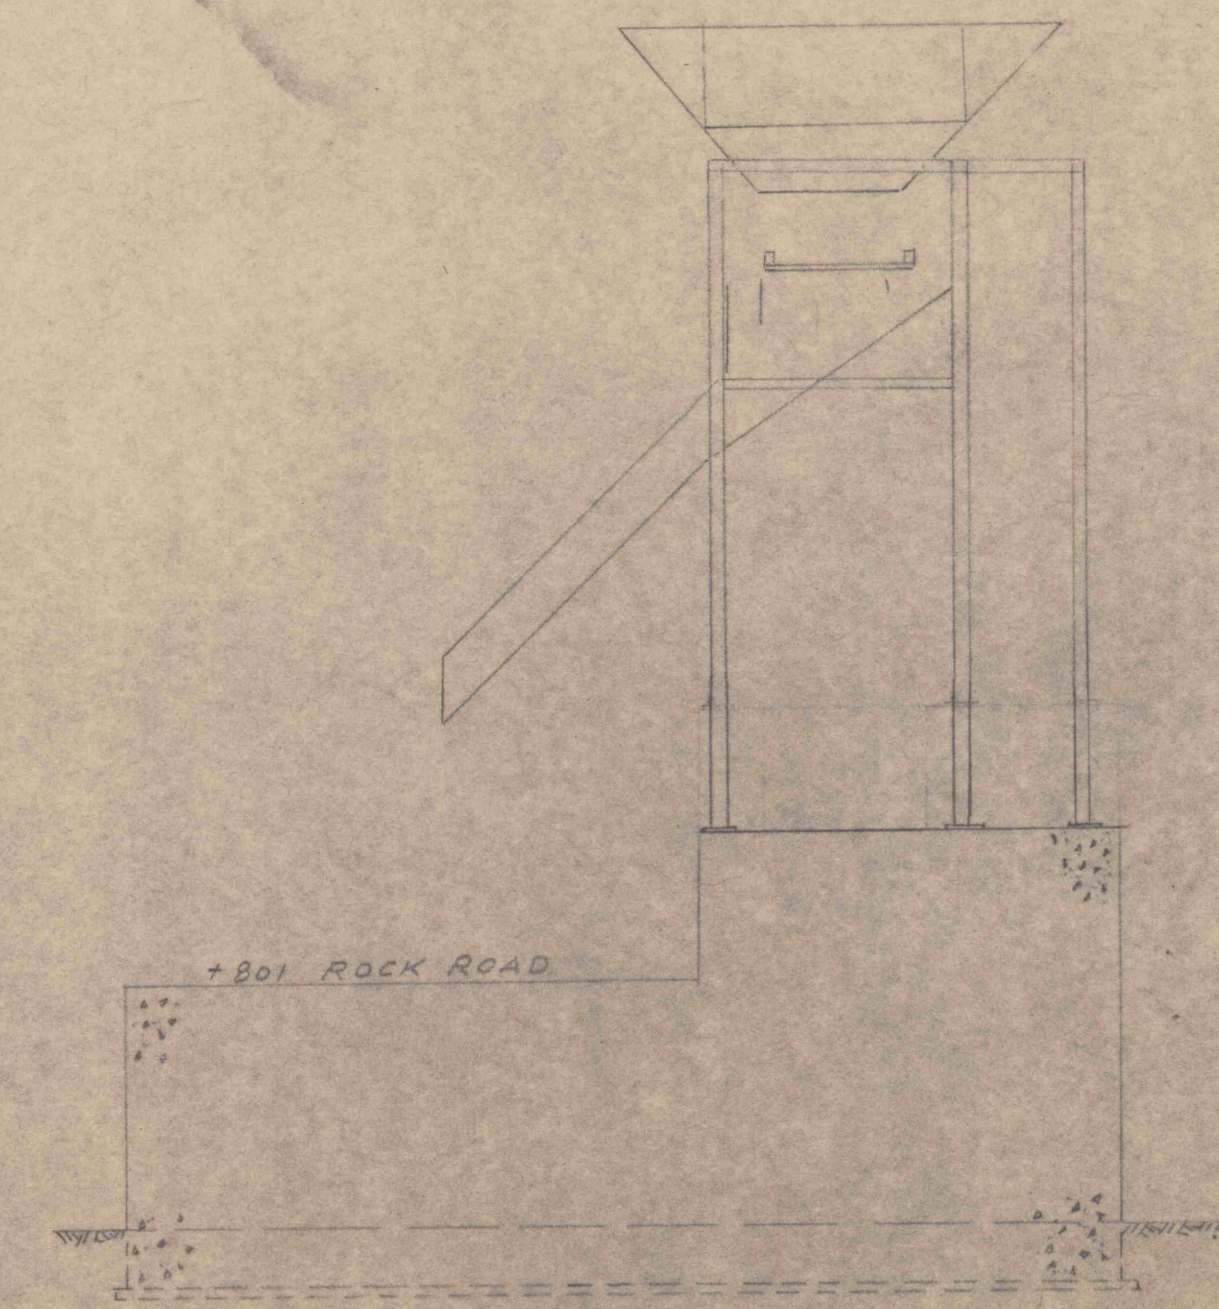
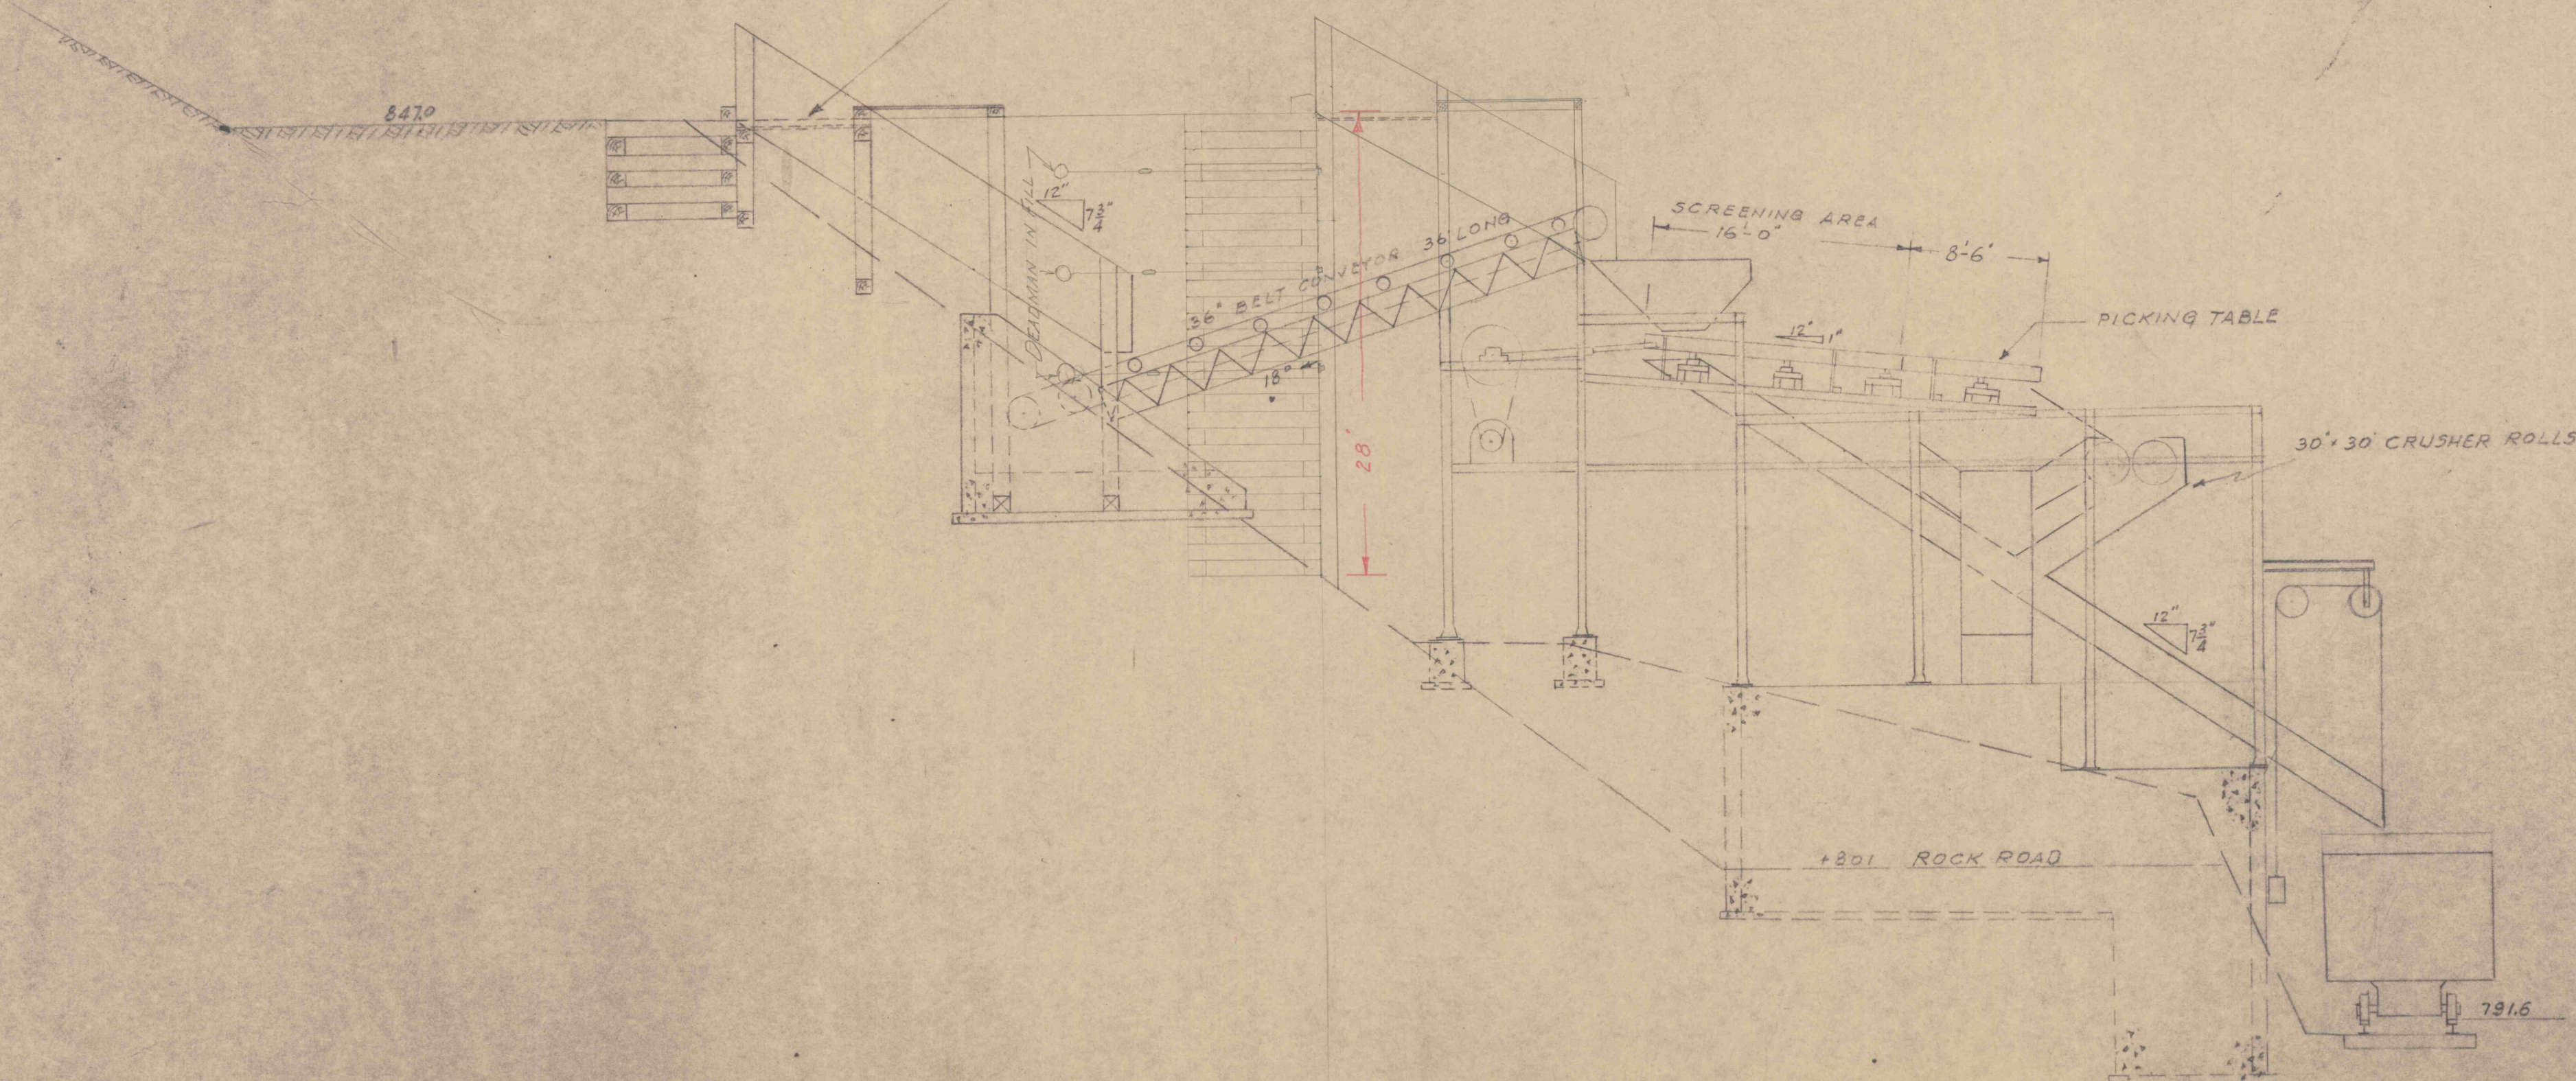


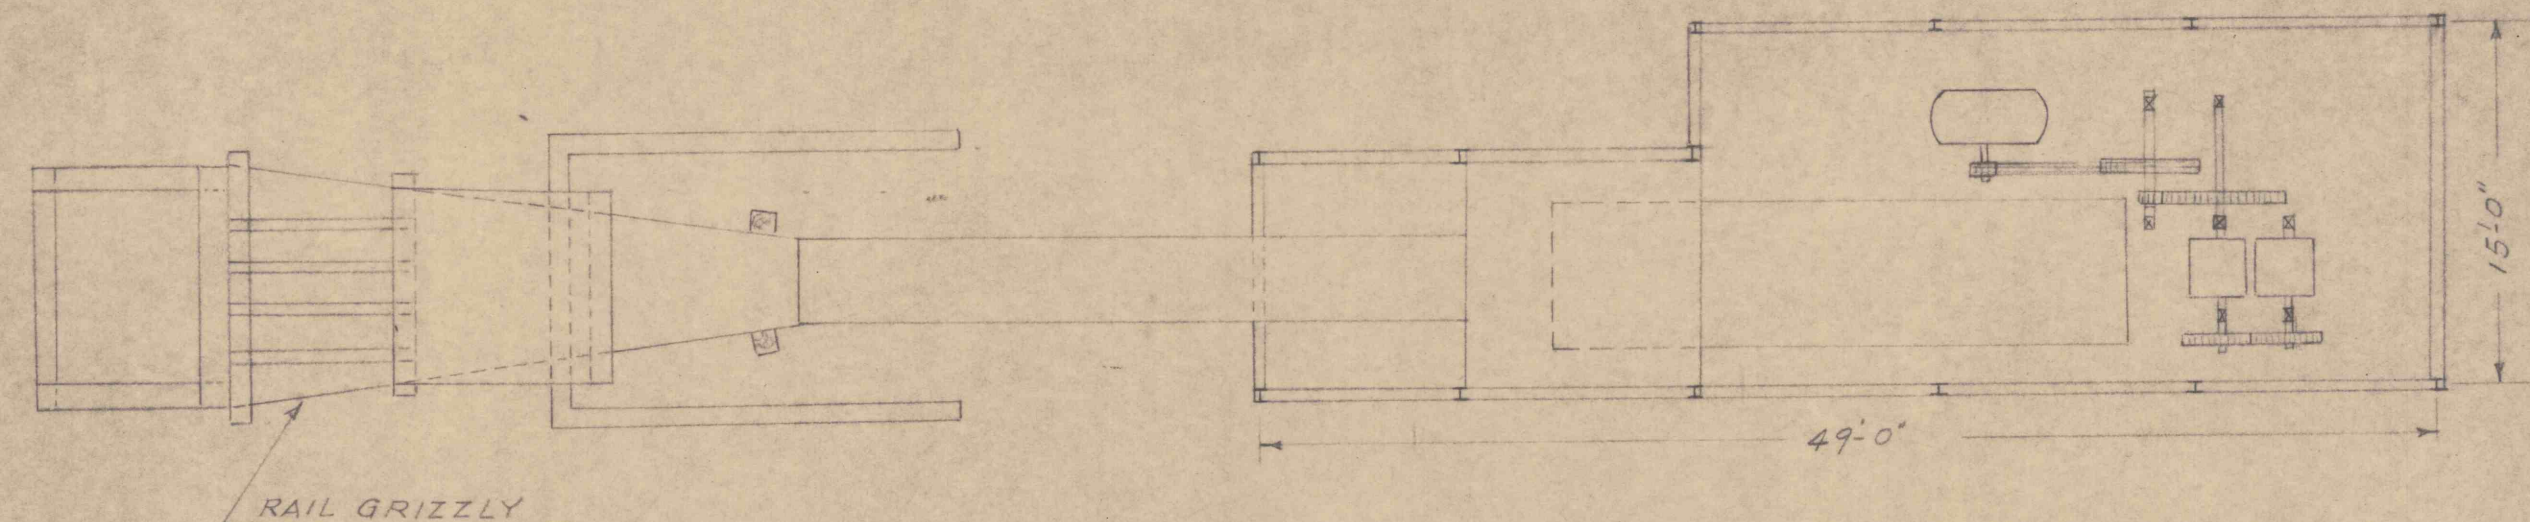

J. ROBERT BAZLEY, Inc.
 POTTSVILLE, PENNA.
 TAMAQUA STRIPPING
 PROPOSED CLEANER
 PLANT LAYOUT
 DATE 12-22-50 SCALE 1" = 10' BY M.K. Q-38