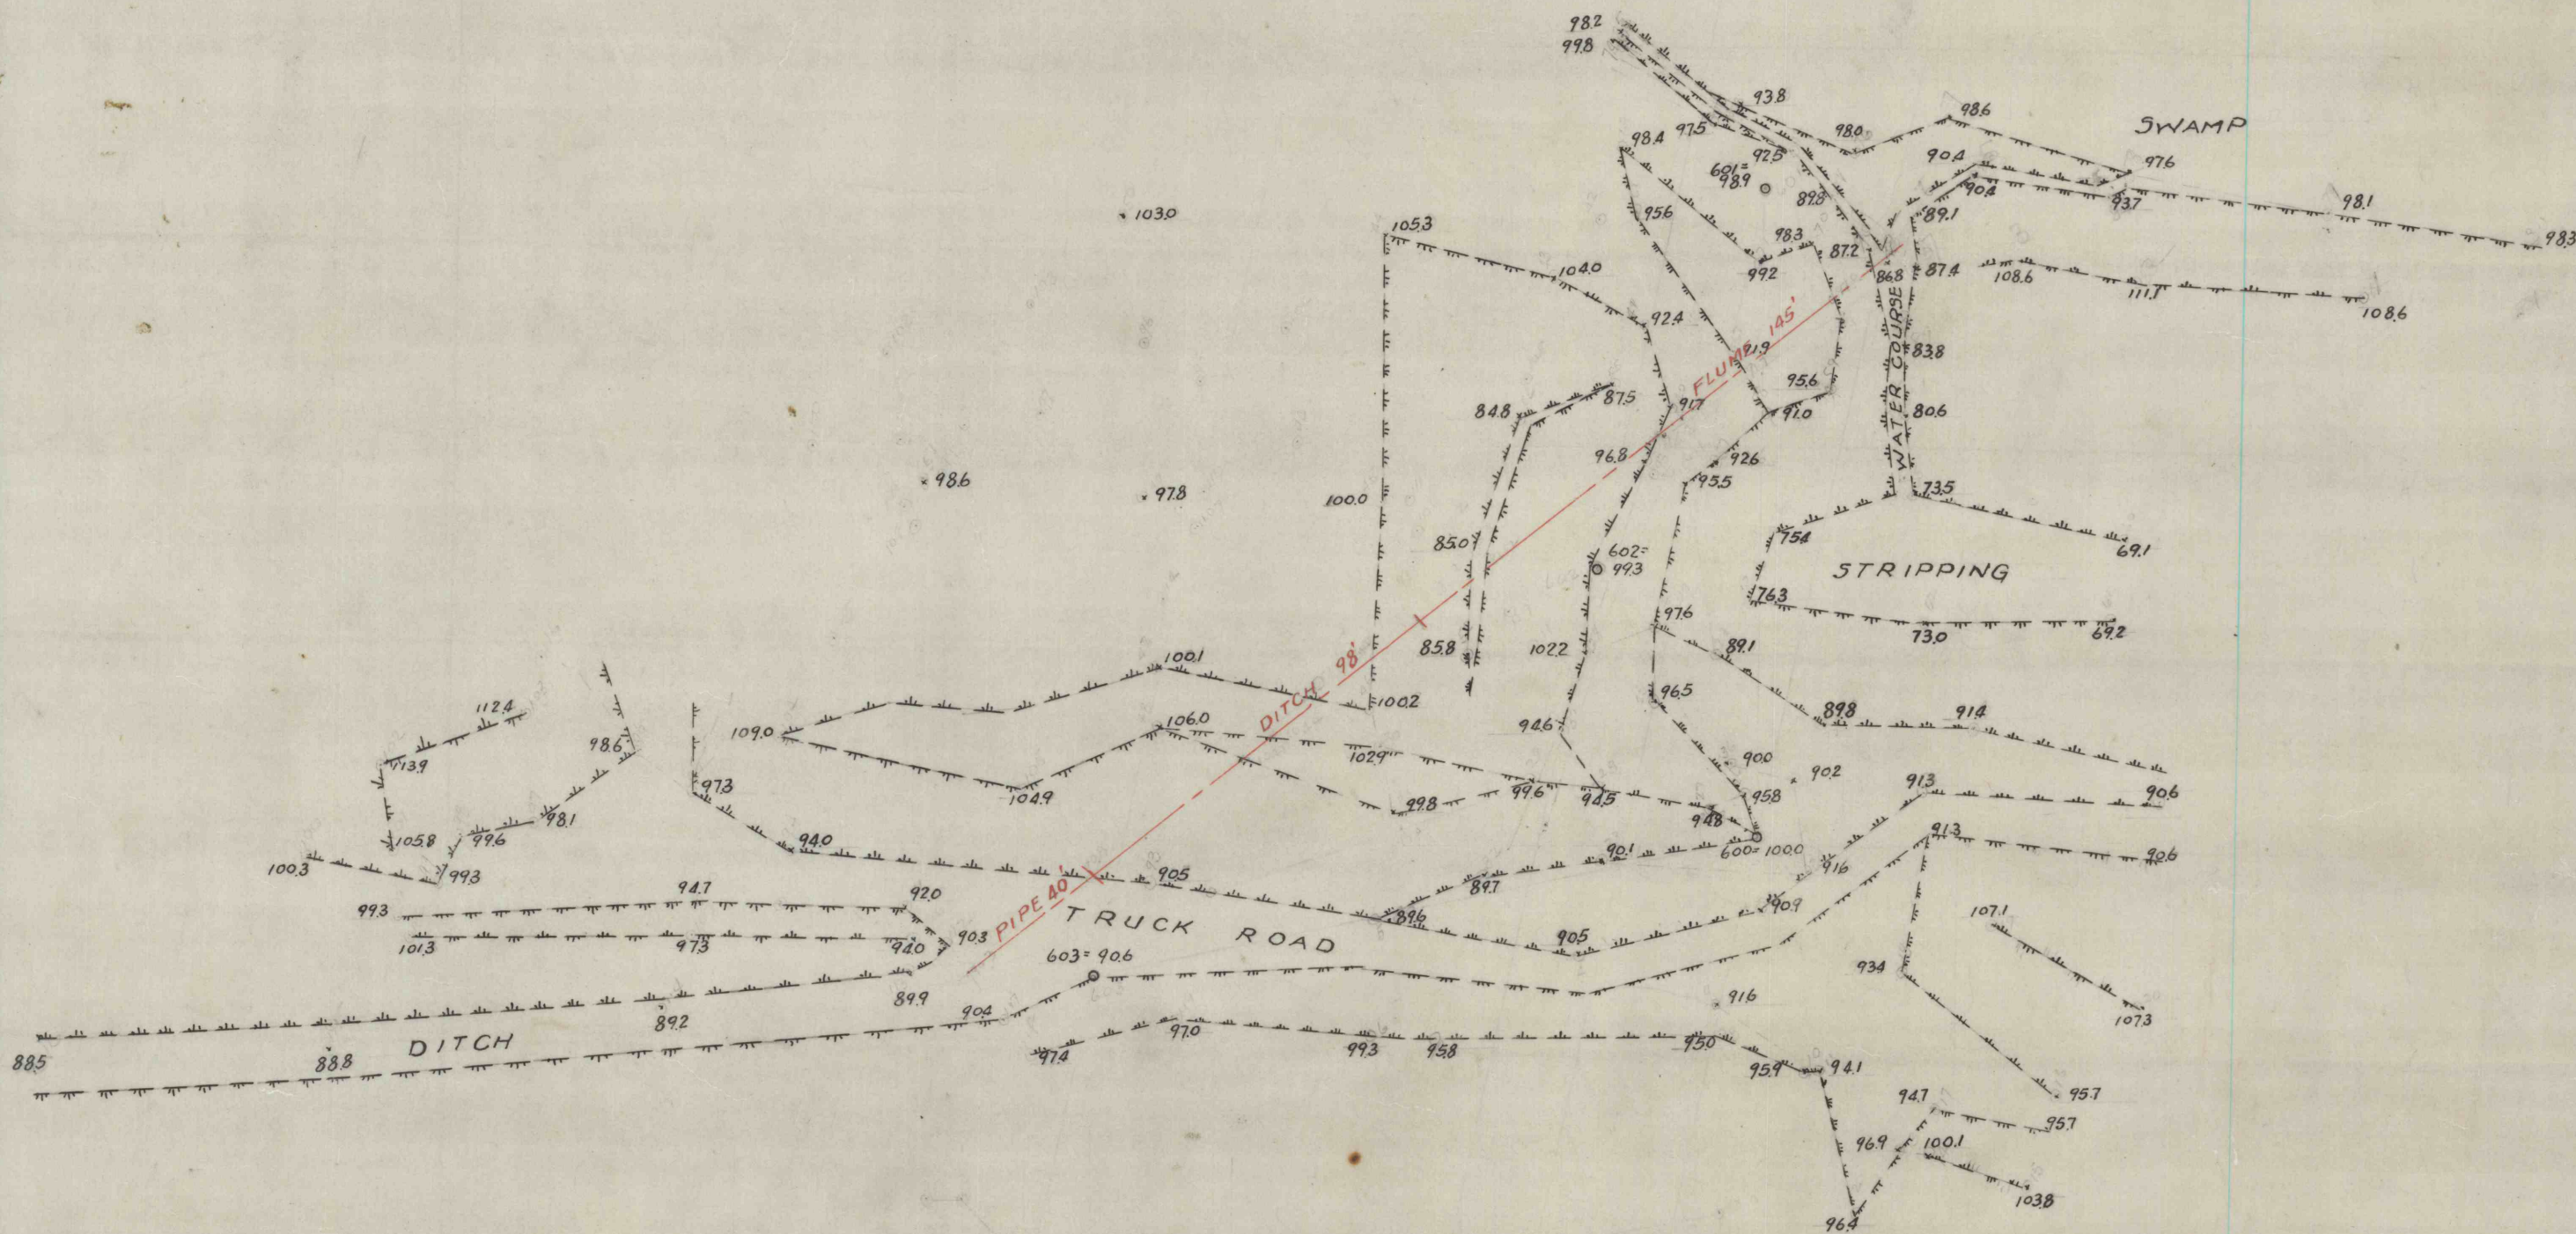


SCALE 1" = 40'

J. ROBERT BAZLEY, Inc.
POTTSVILLE, PENNA.

MOREA STRIPPING
PLAN & PROFILE FOR
DRAINAGE DITCH & FLUME

DATE 9-17-52 SCALE 1" = 40' BY J-53