



SECTION 4+62

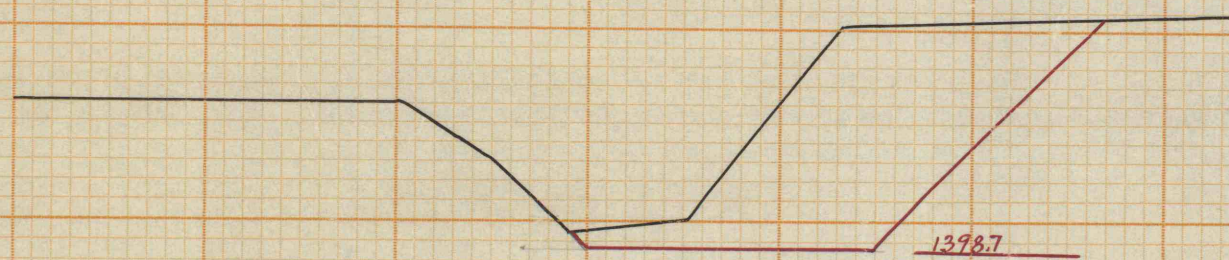


DATUM 1390

SECTION 5+25

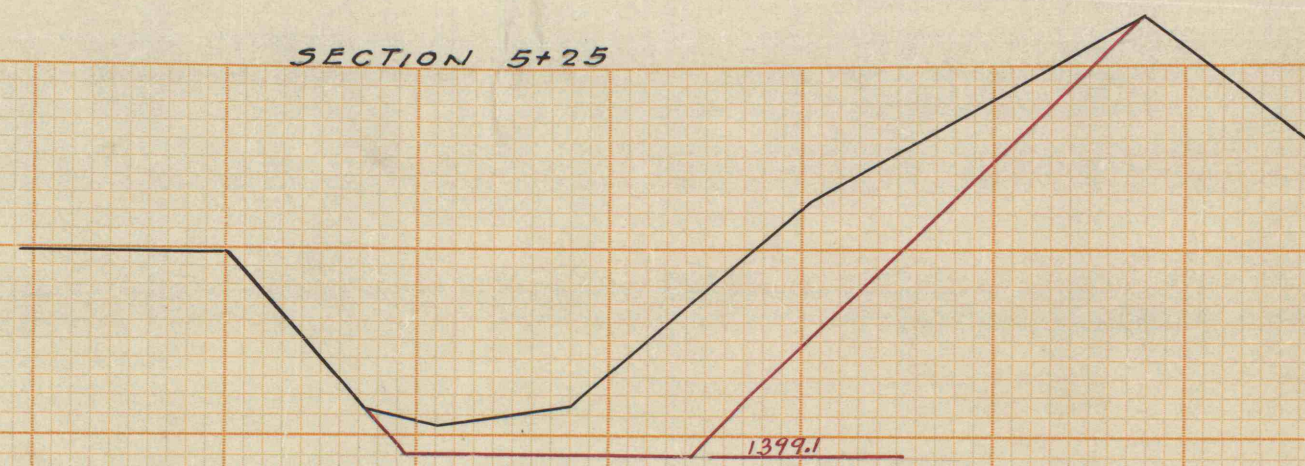


DATUM 1390

SECTION 5+97

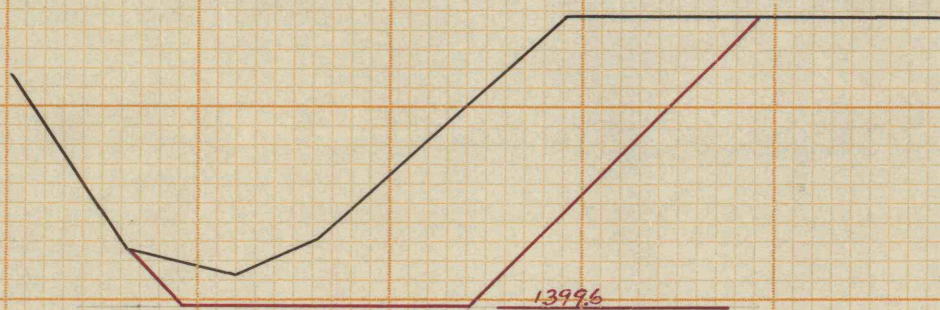


DATUM 1390

SECTION 6+57

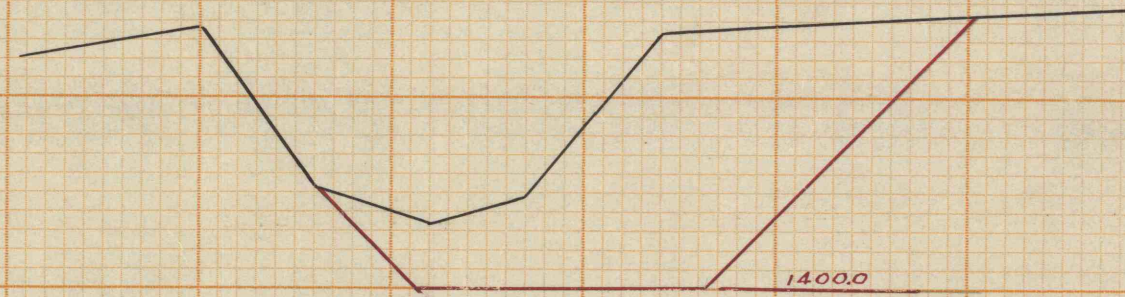


DATUM 1390

SECTION 7+01

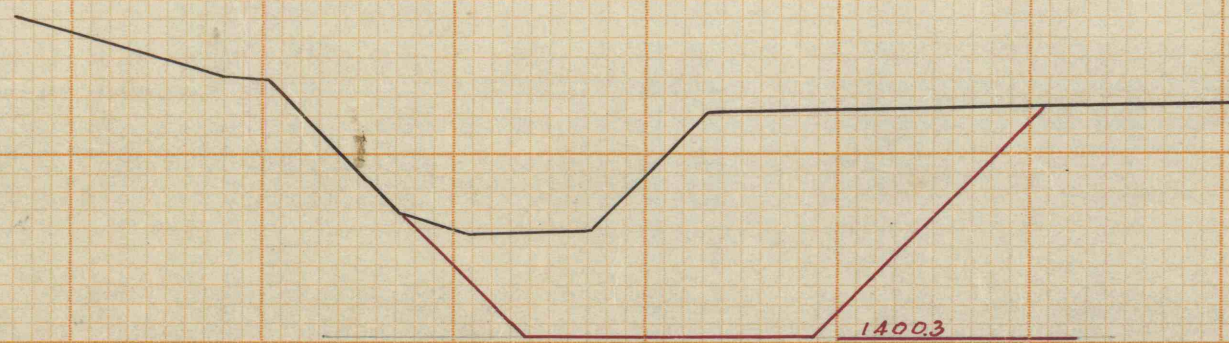


DATUM 1390

SECTION 7+64

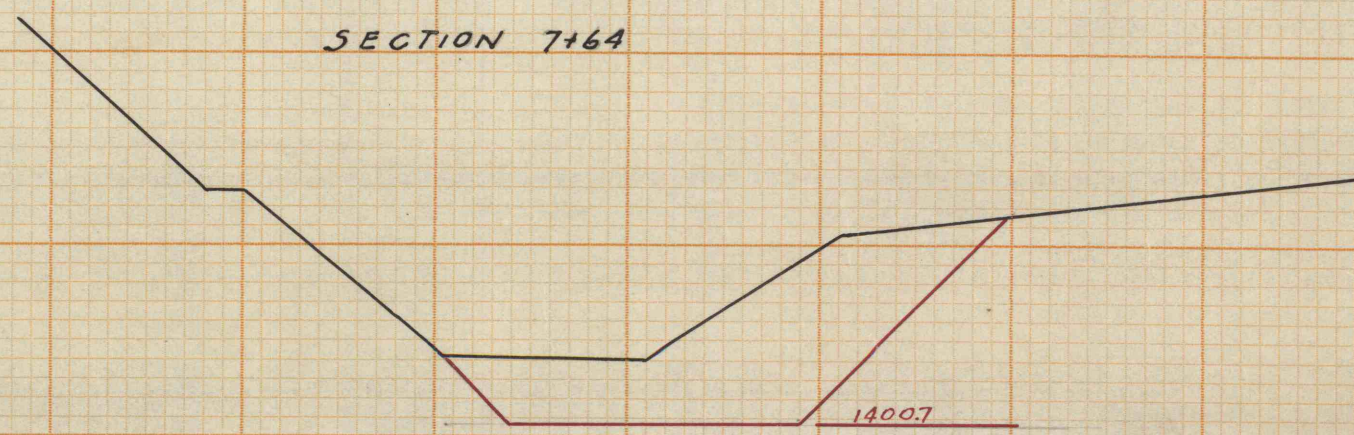

DATUM 1390

SECTION 8+16

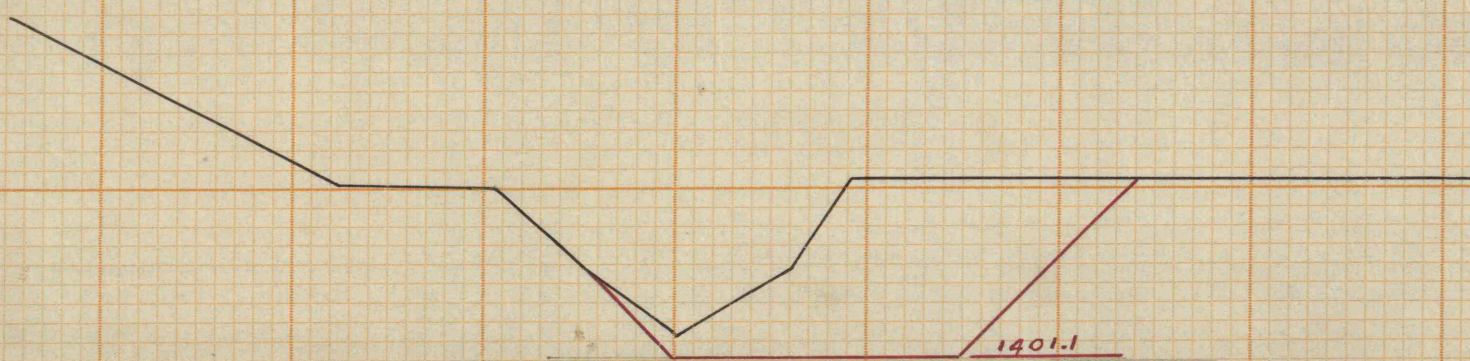

DATUM 1390

SECTIONS THROUGH CHANNEL
AT MOREA STRIPPING
FOR
PROPOSED REGRADING
APRIL 20, 1951 1" = 10'

ENG. DEPT.
J. ROBERT BAZLEY INC.
POTTSVILLE PA.

IVF-2W-1125