


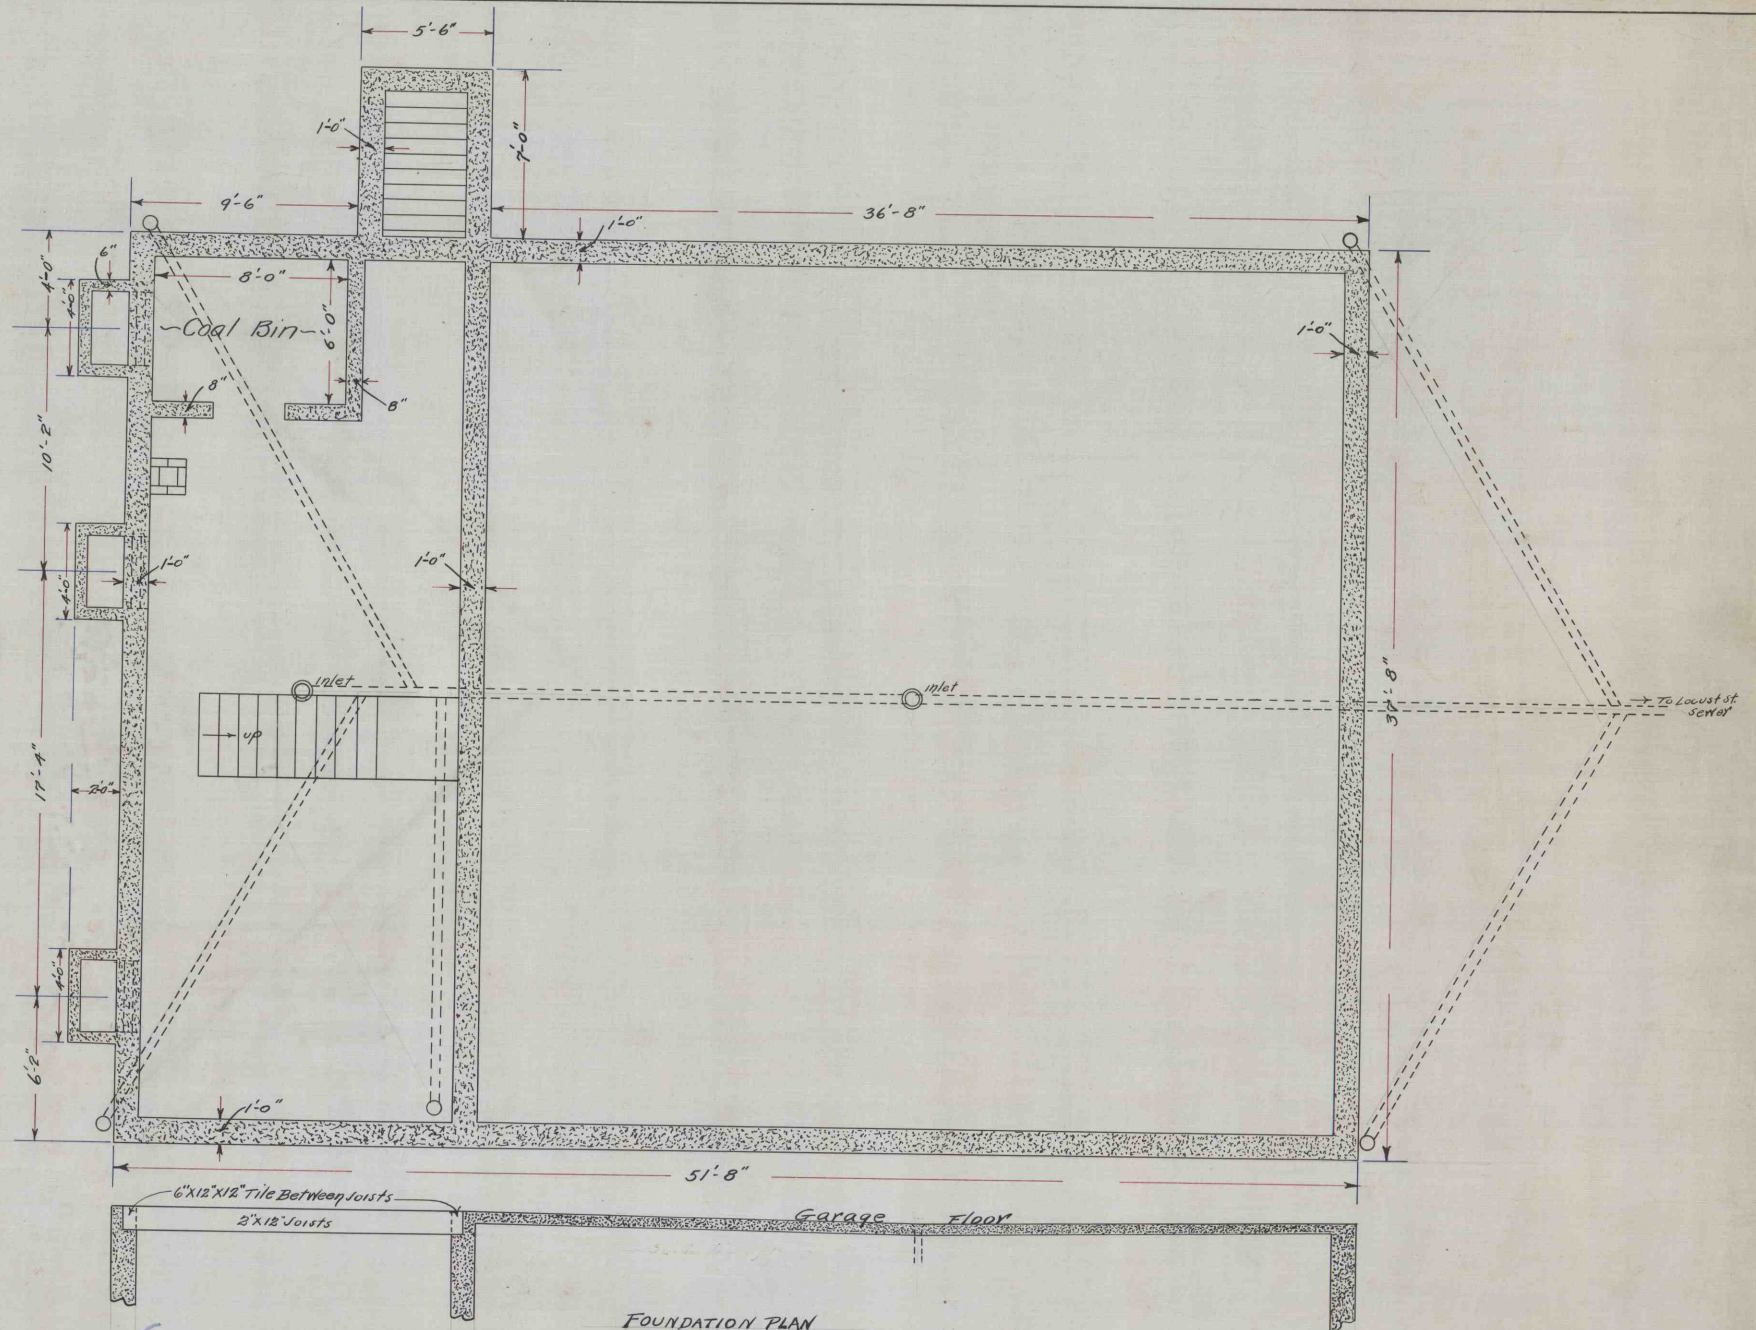

FOUNDATION PLAN
Scale $\frac{1}{4}"$ Per Ft