




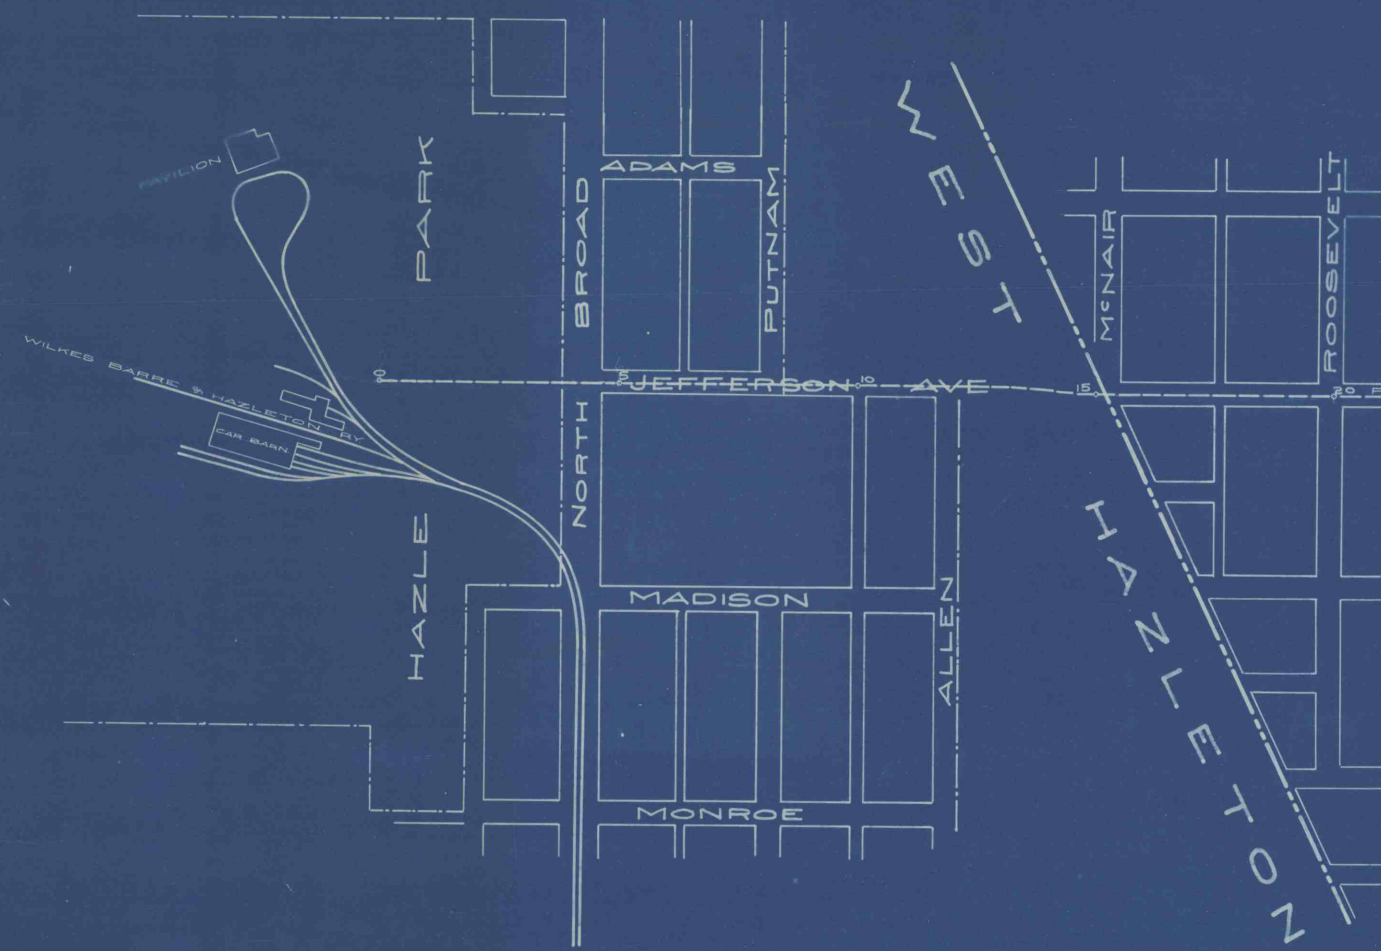


MAP SHOWING
PROPOSED CHANGE IN LOCATION OF
LEHIGH TRACTION CO'S TRACKS
ON FISHERS HILL
AND
PROPOSED EXTENSION TO HAZLE PARK
ON LANDS OF
DIAMOND COAL LAND CO.
SCALE 1" = 200' APRIL 15TH, 1913 J.E. ALTMILLER, ENGR.

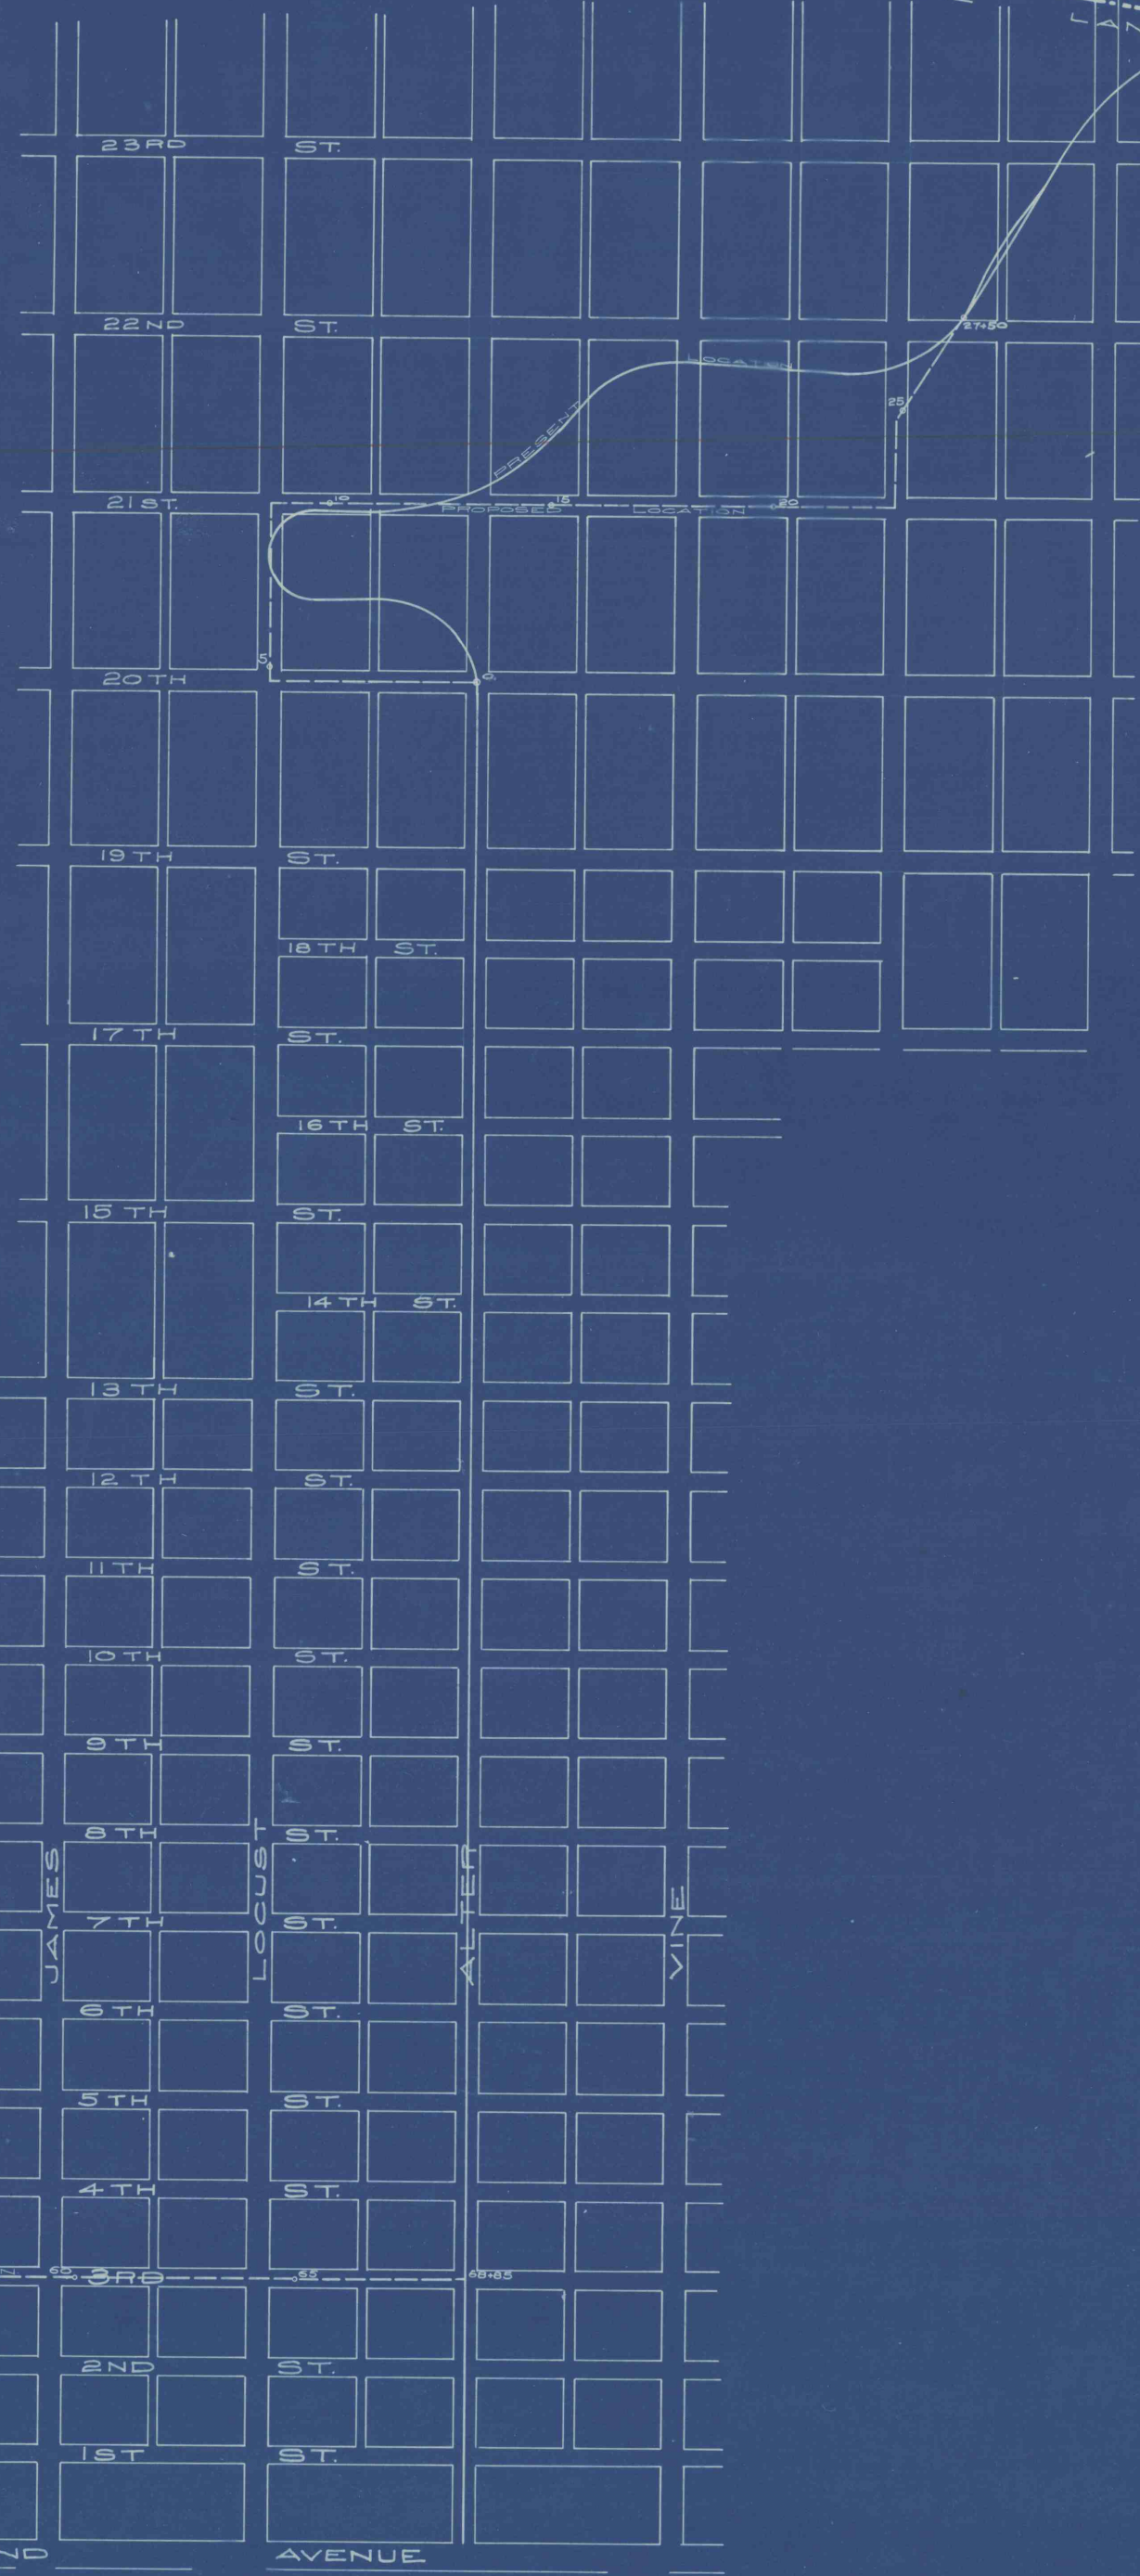

PROFILE
ON PROPOSED EXTENSION TO HAZLE PARK

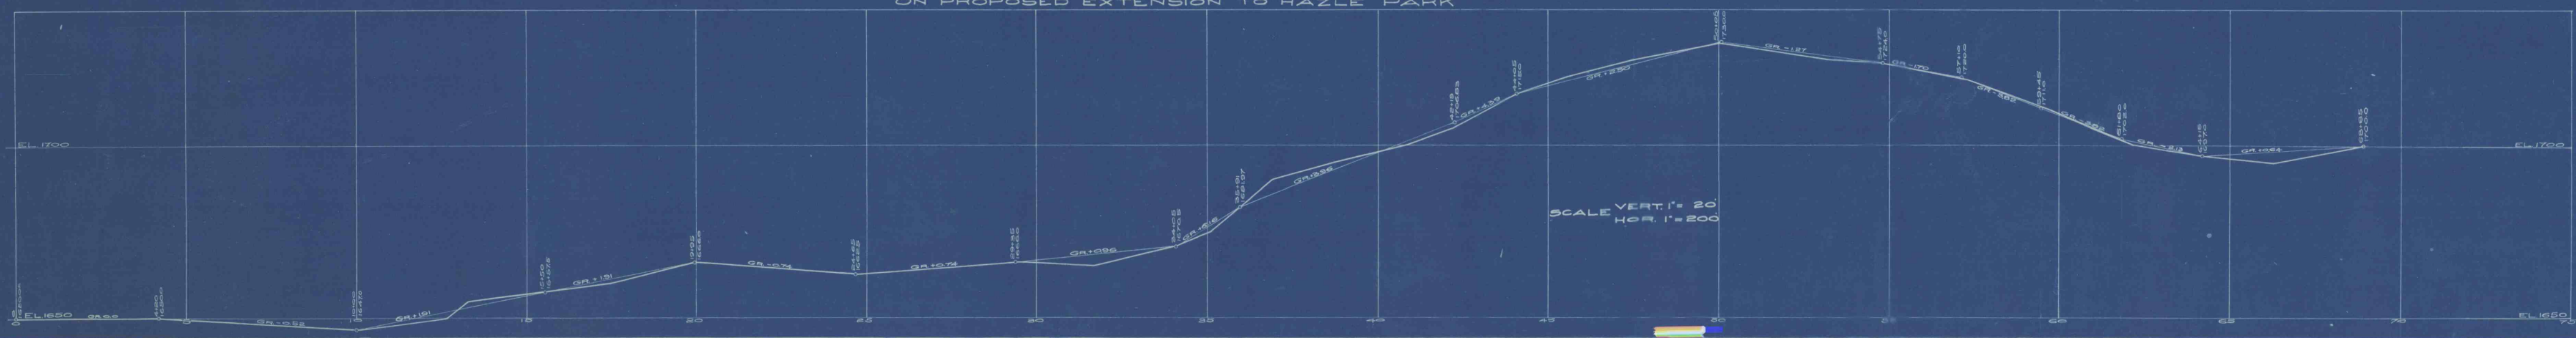

SCALE VERT. 1" = 20'
HOR. 1" = 200'

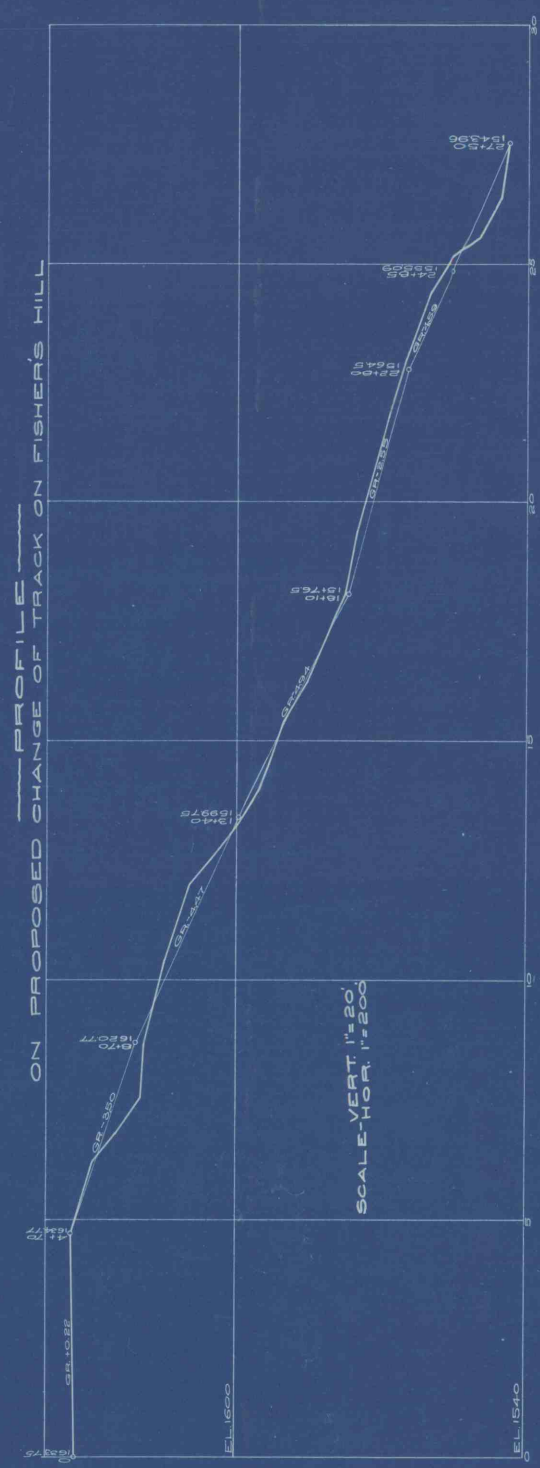

ON PROPOSED CHANGE OF TRACK ON FISHERS HILL

SCALE VERT. 1" = 20'
HOR. 1" = 200'