


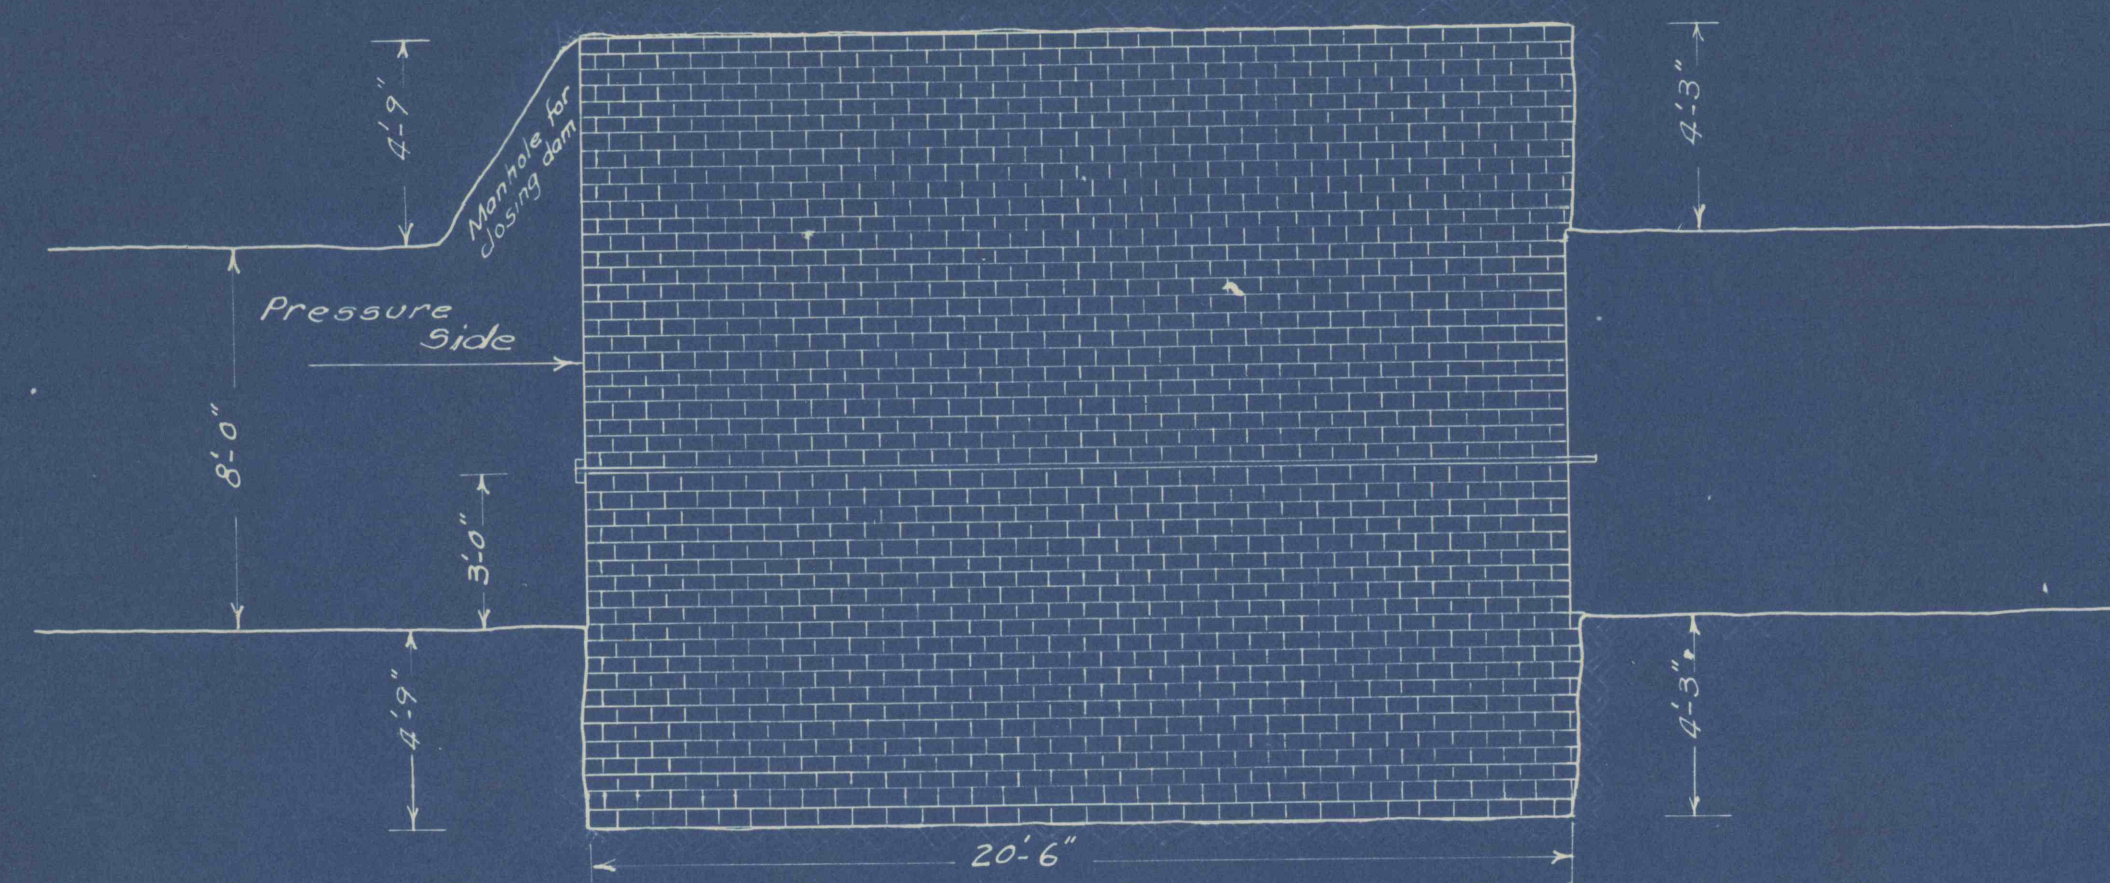


VERTICAL SECTION OF DAM LOOKING WEST - "A-A"




REF - COLUMBAR SECTION
V.H. X-3

SECTION ALONG EAST RIB OF HITCH LOOKING WEST SHOWING STRATA

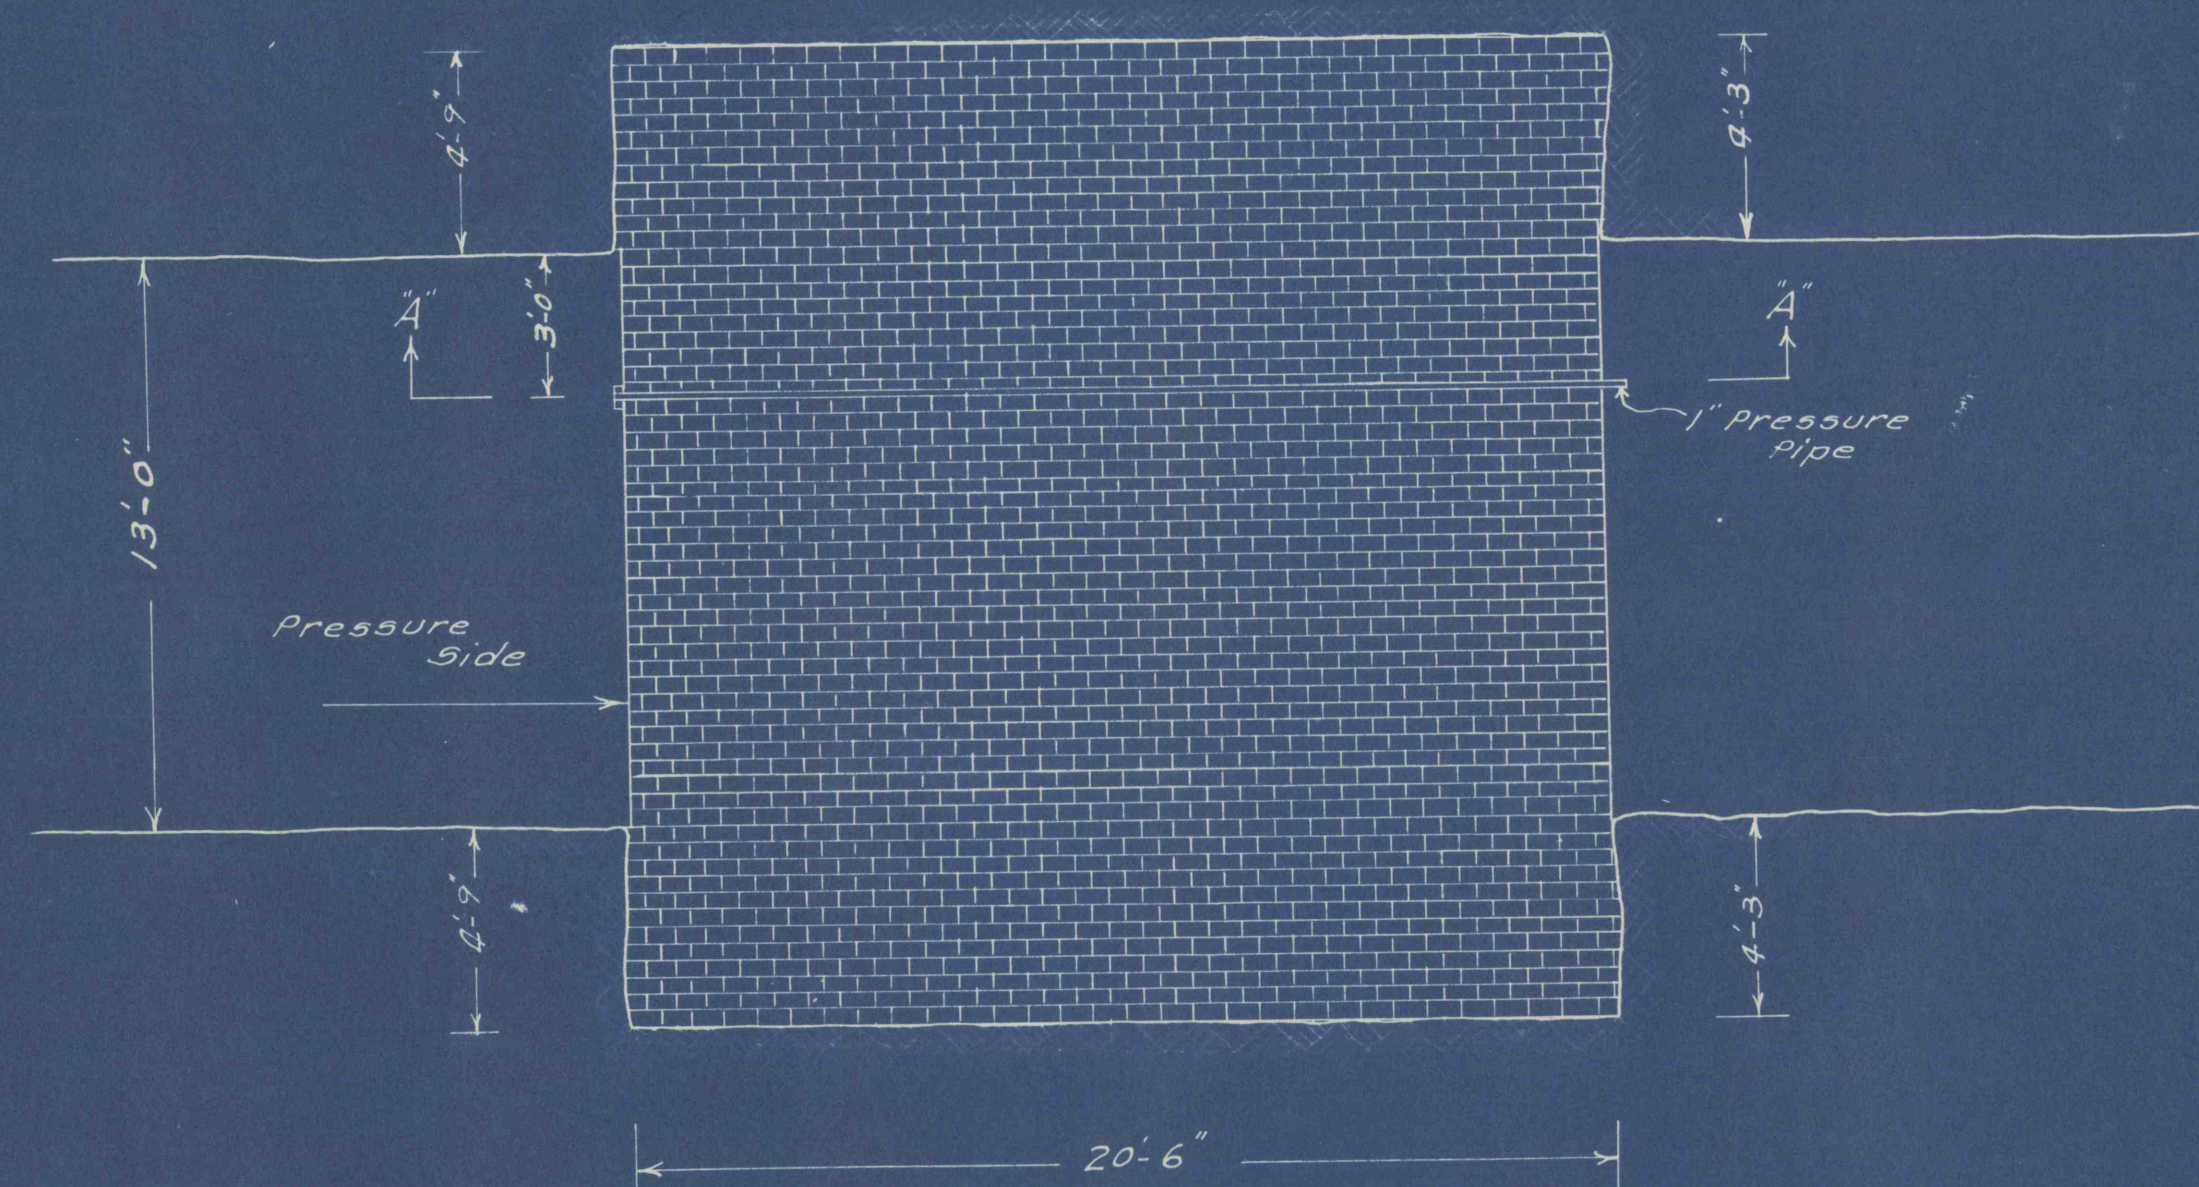

PLAN OF DAM

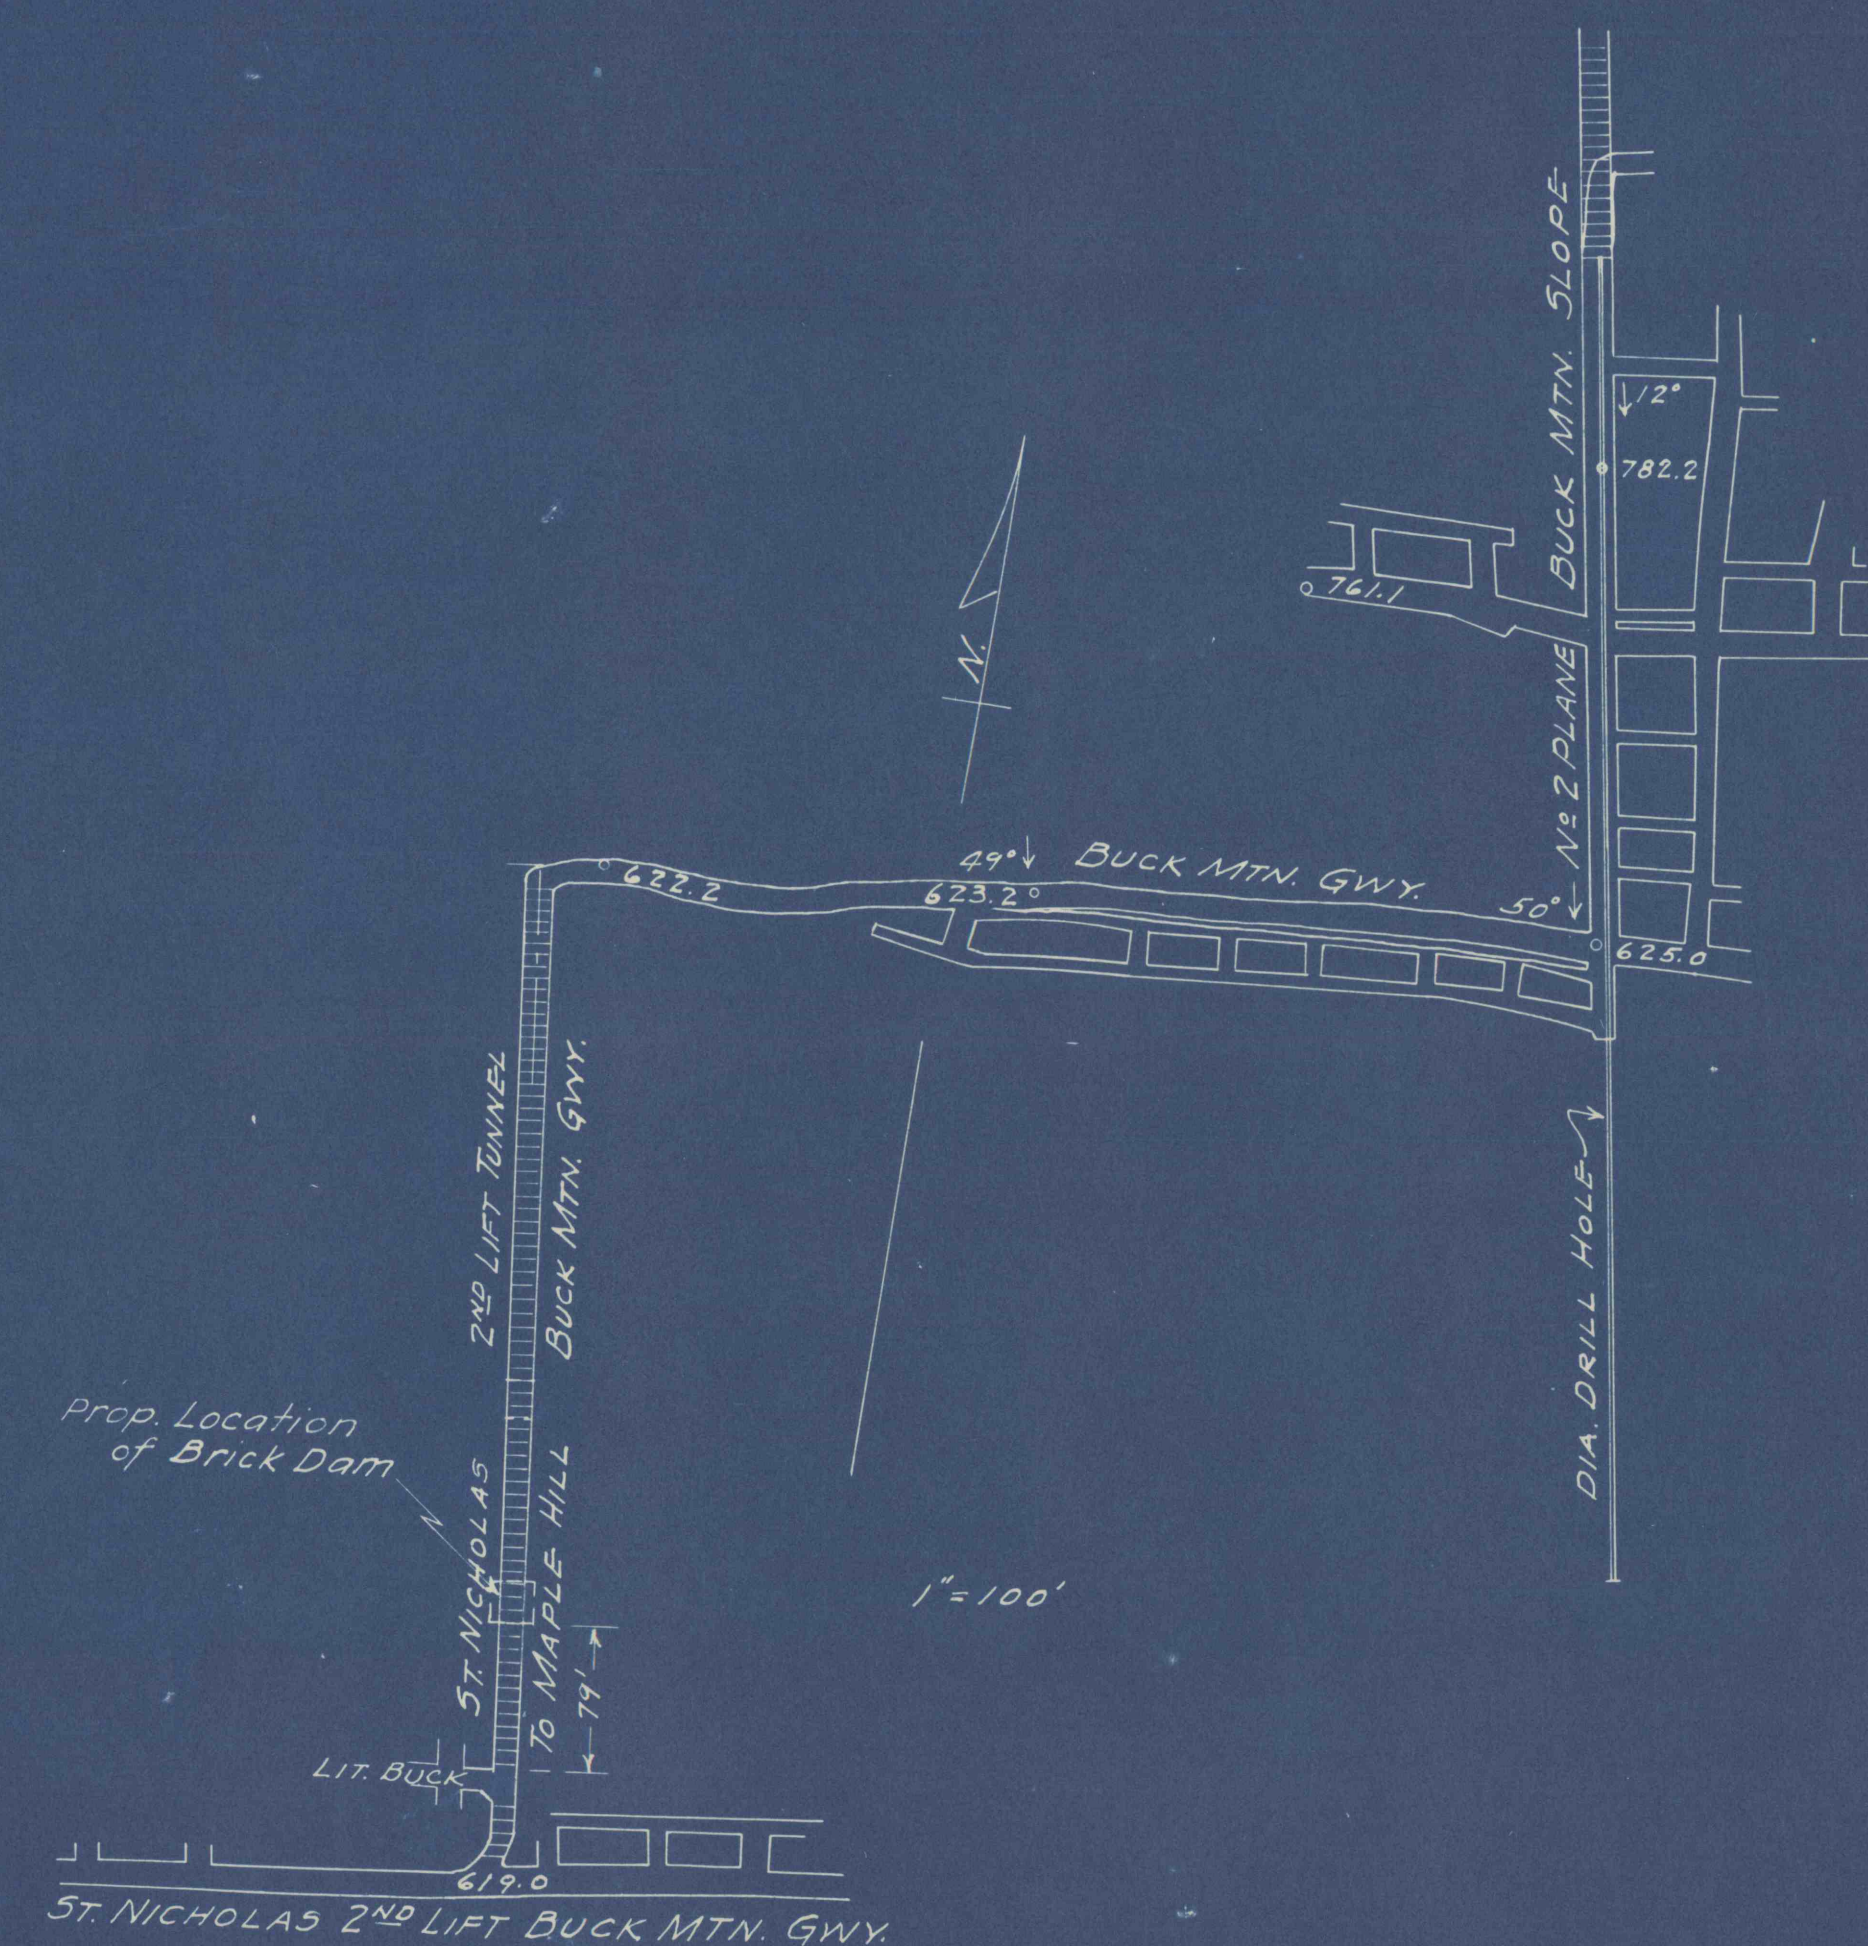

GIRARD ESTATE MAP NO. 215 C

MAHANOHY DIVISION

PLAN & SECTIONS SHOWING PROPOSED BRICK DAM
IN 2ND LIFT TUNNEL CONNECTING ST. NICHOLAS & MAPLE
HILL COLLIERIES - 518 FT HEAD

SCALE: 1" = 4' & 1" = 100'

DATE: DEC. 20, 1937