




VERTICAL SECTION OF DAM-LOOKING EAST - "A-A"

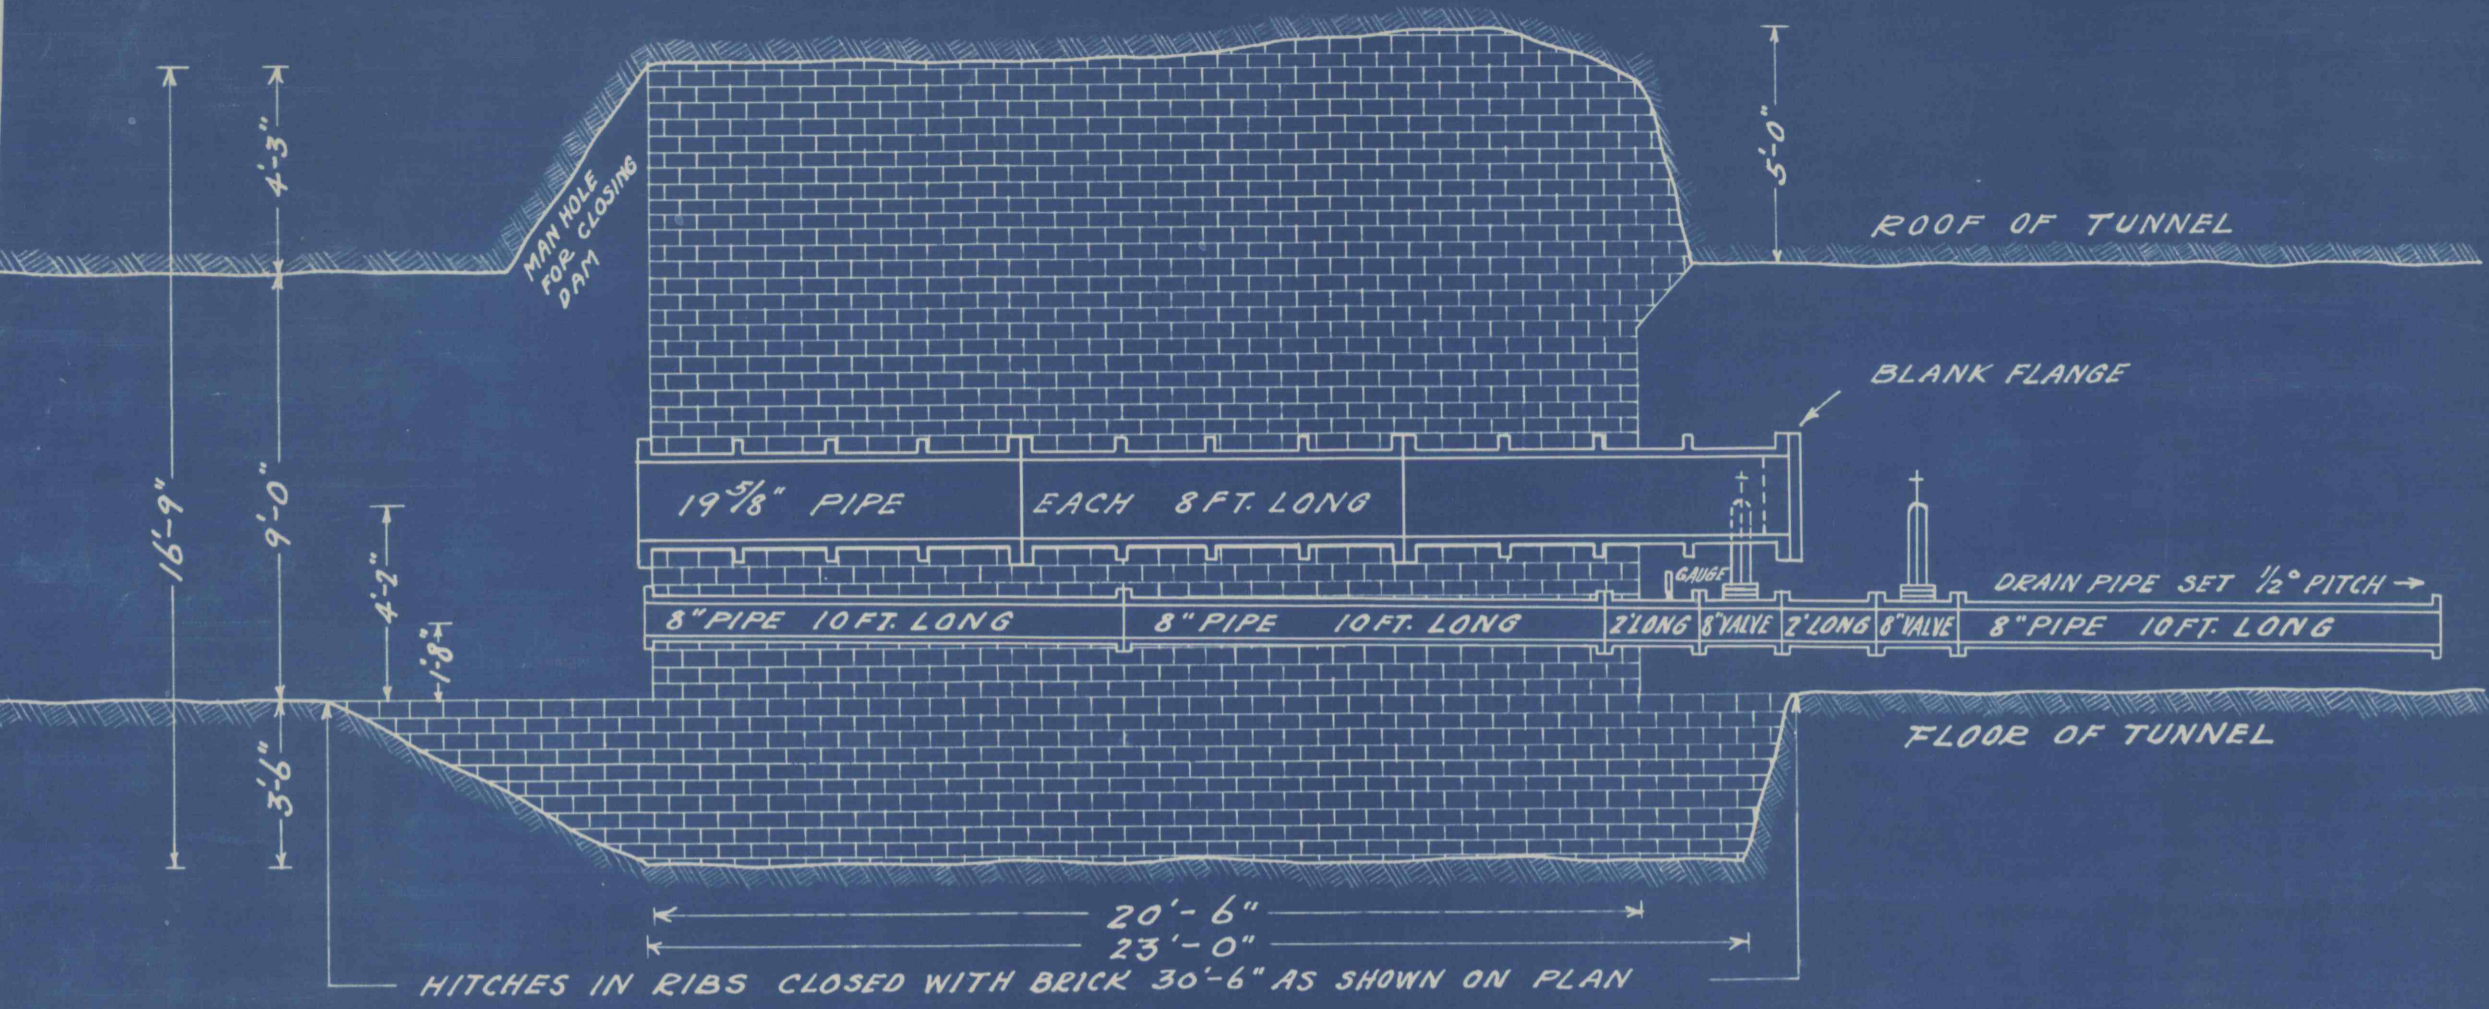


SECTION ALONG EAST RIB OF HITCH SHOWING STRATA - Looking East.

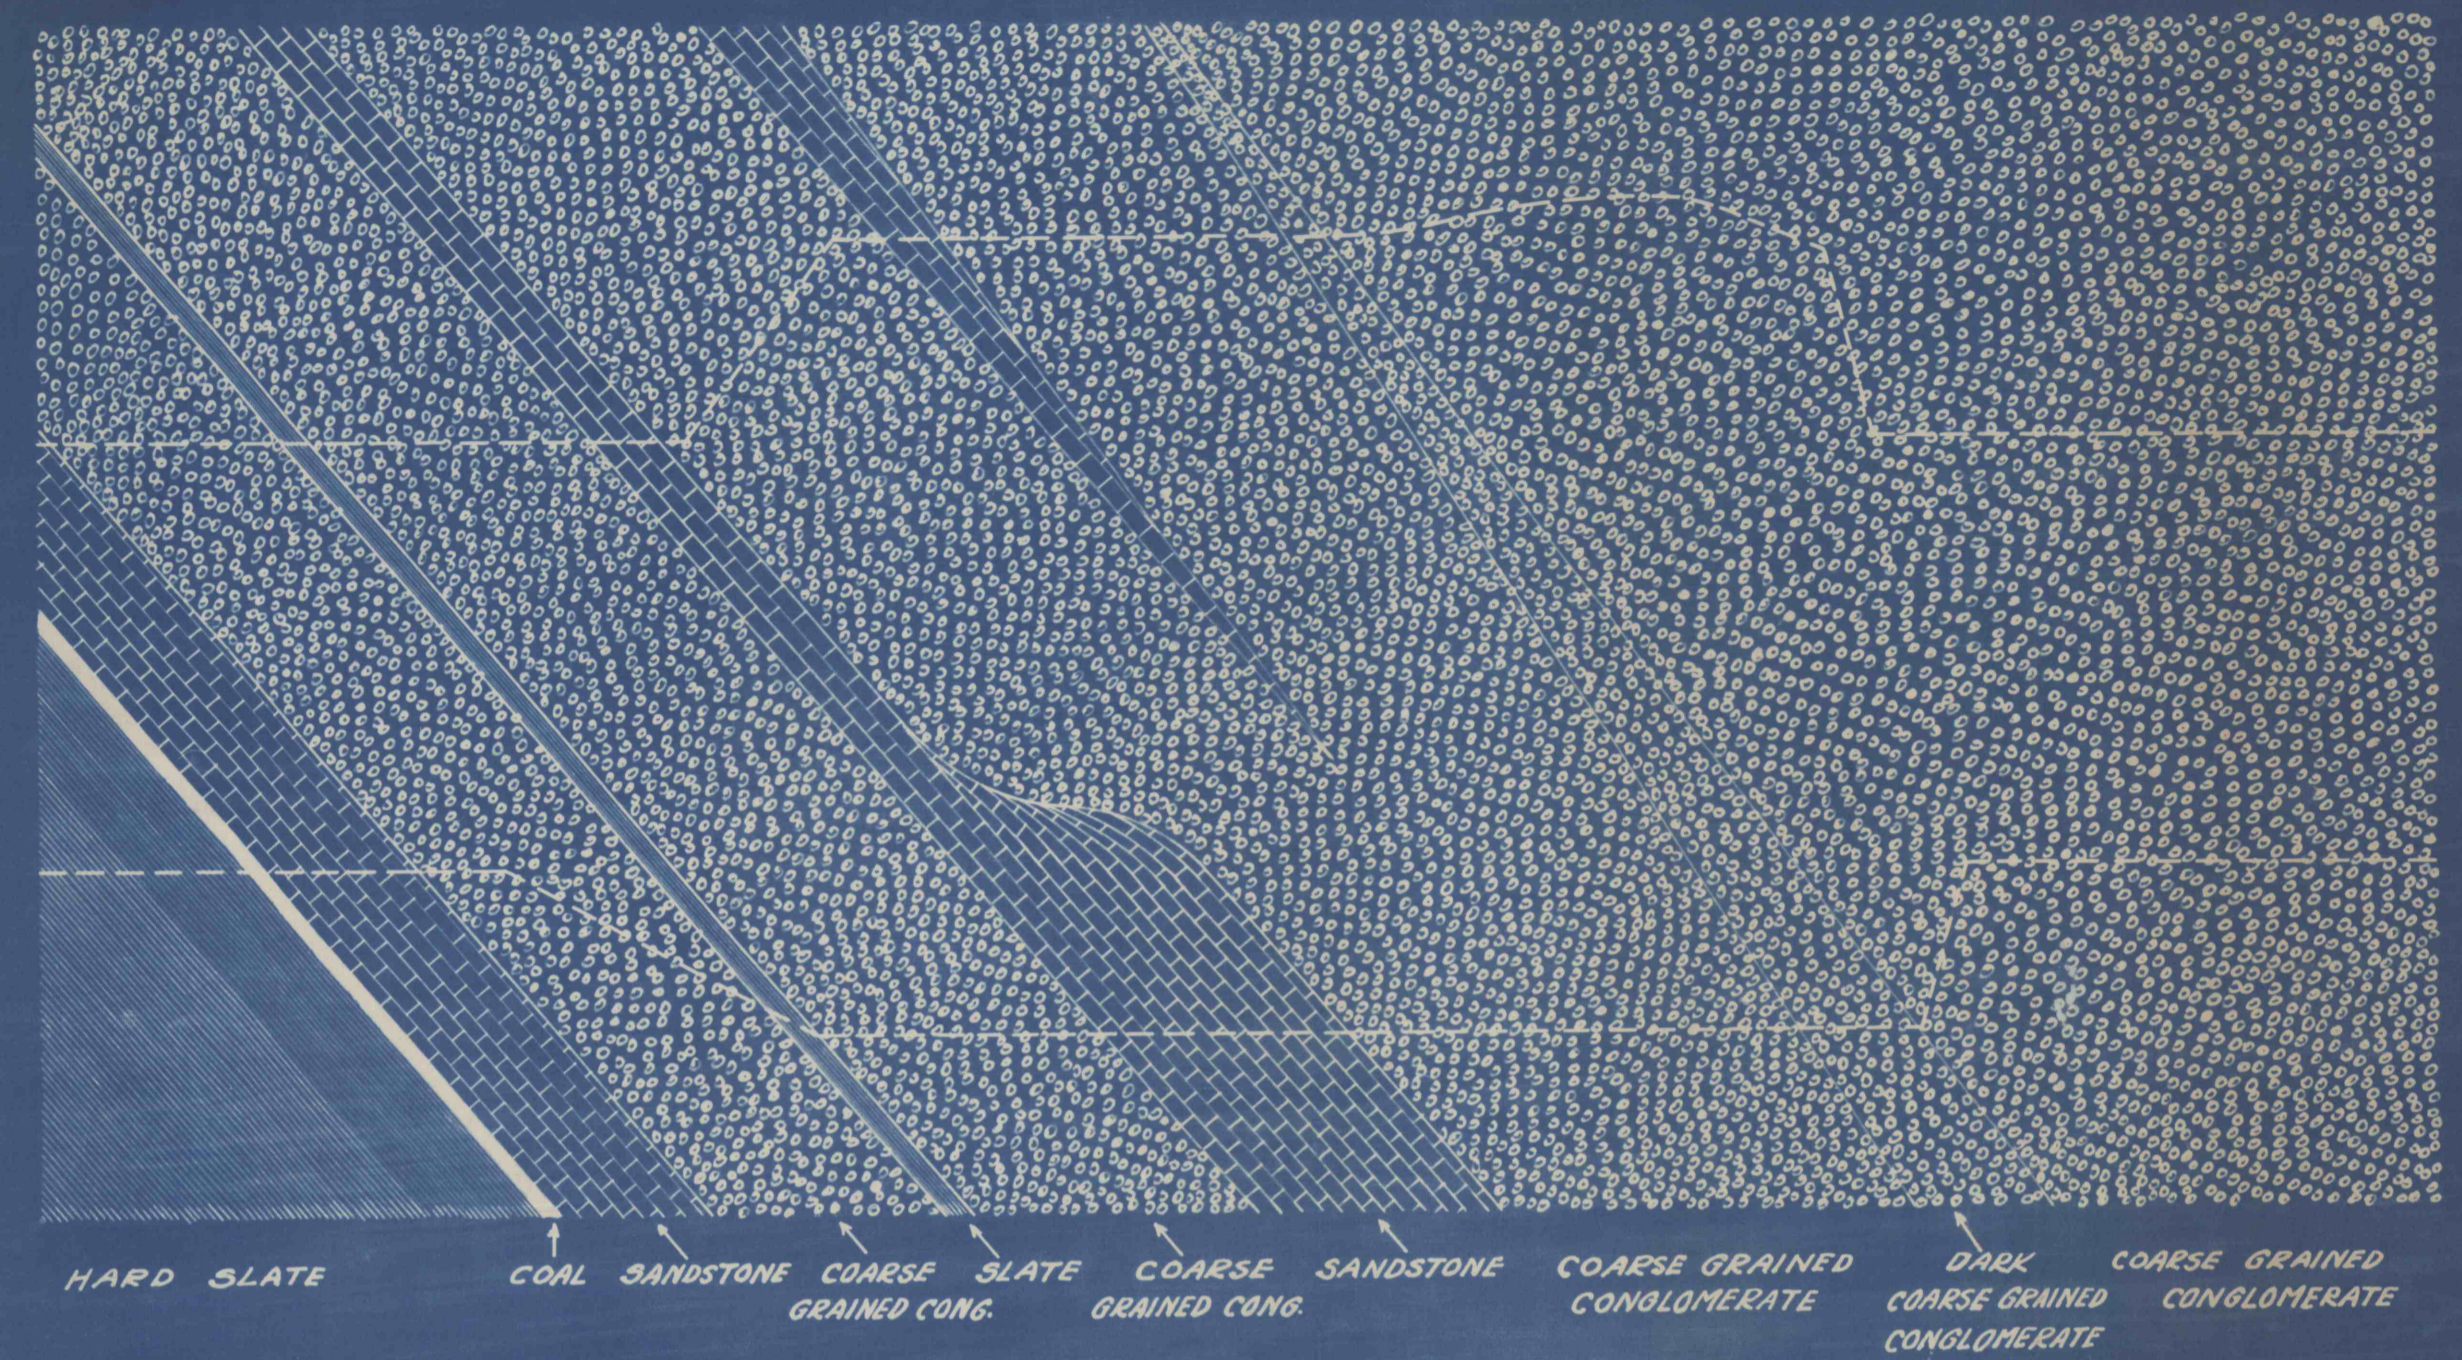


HORIZONTAL PLAN OF DAM

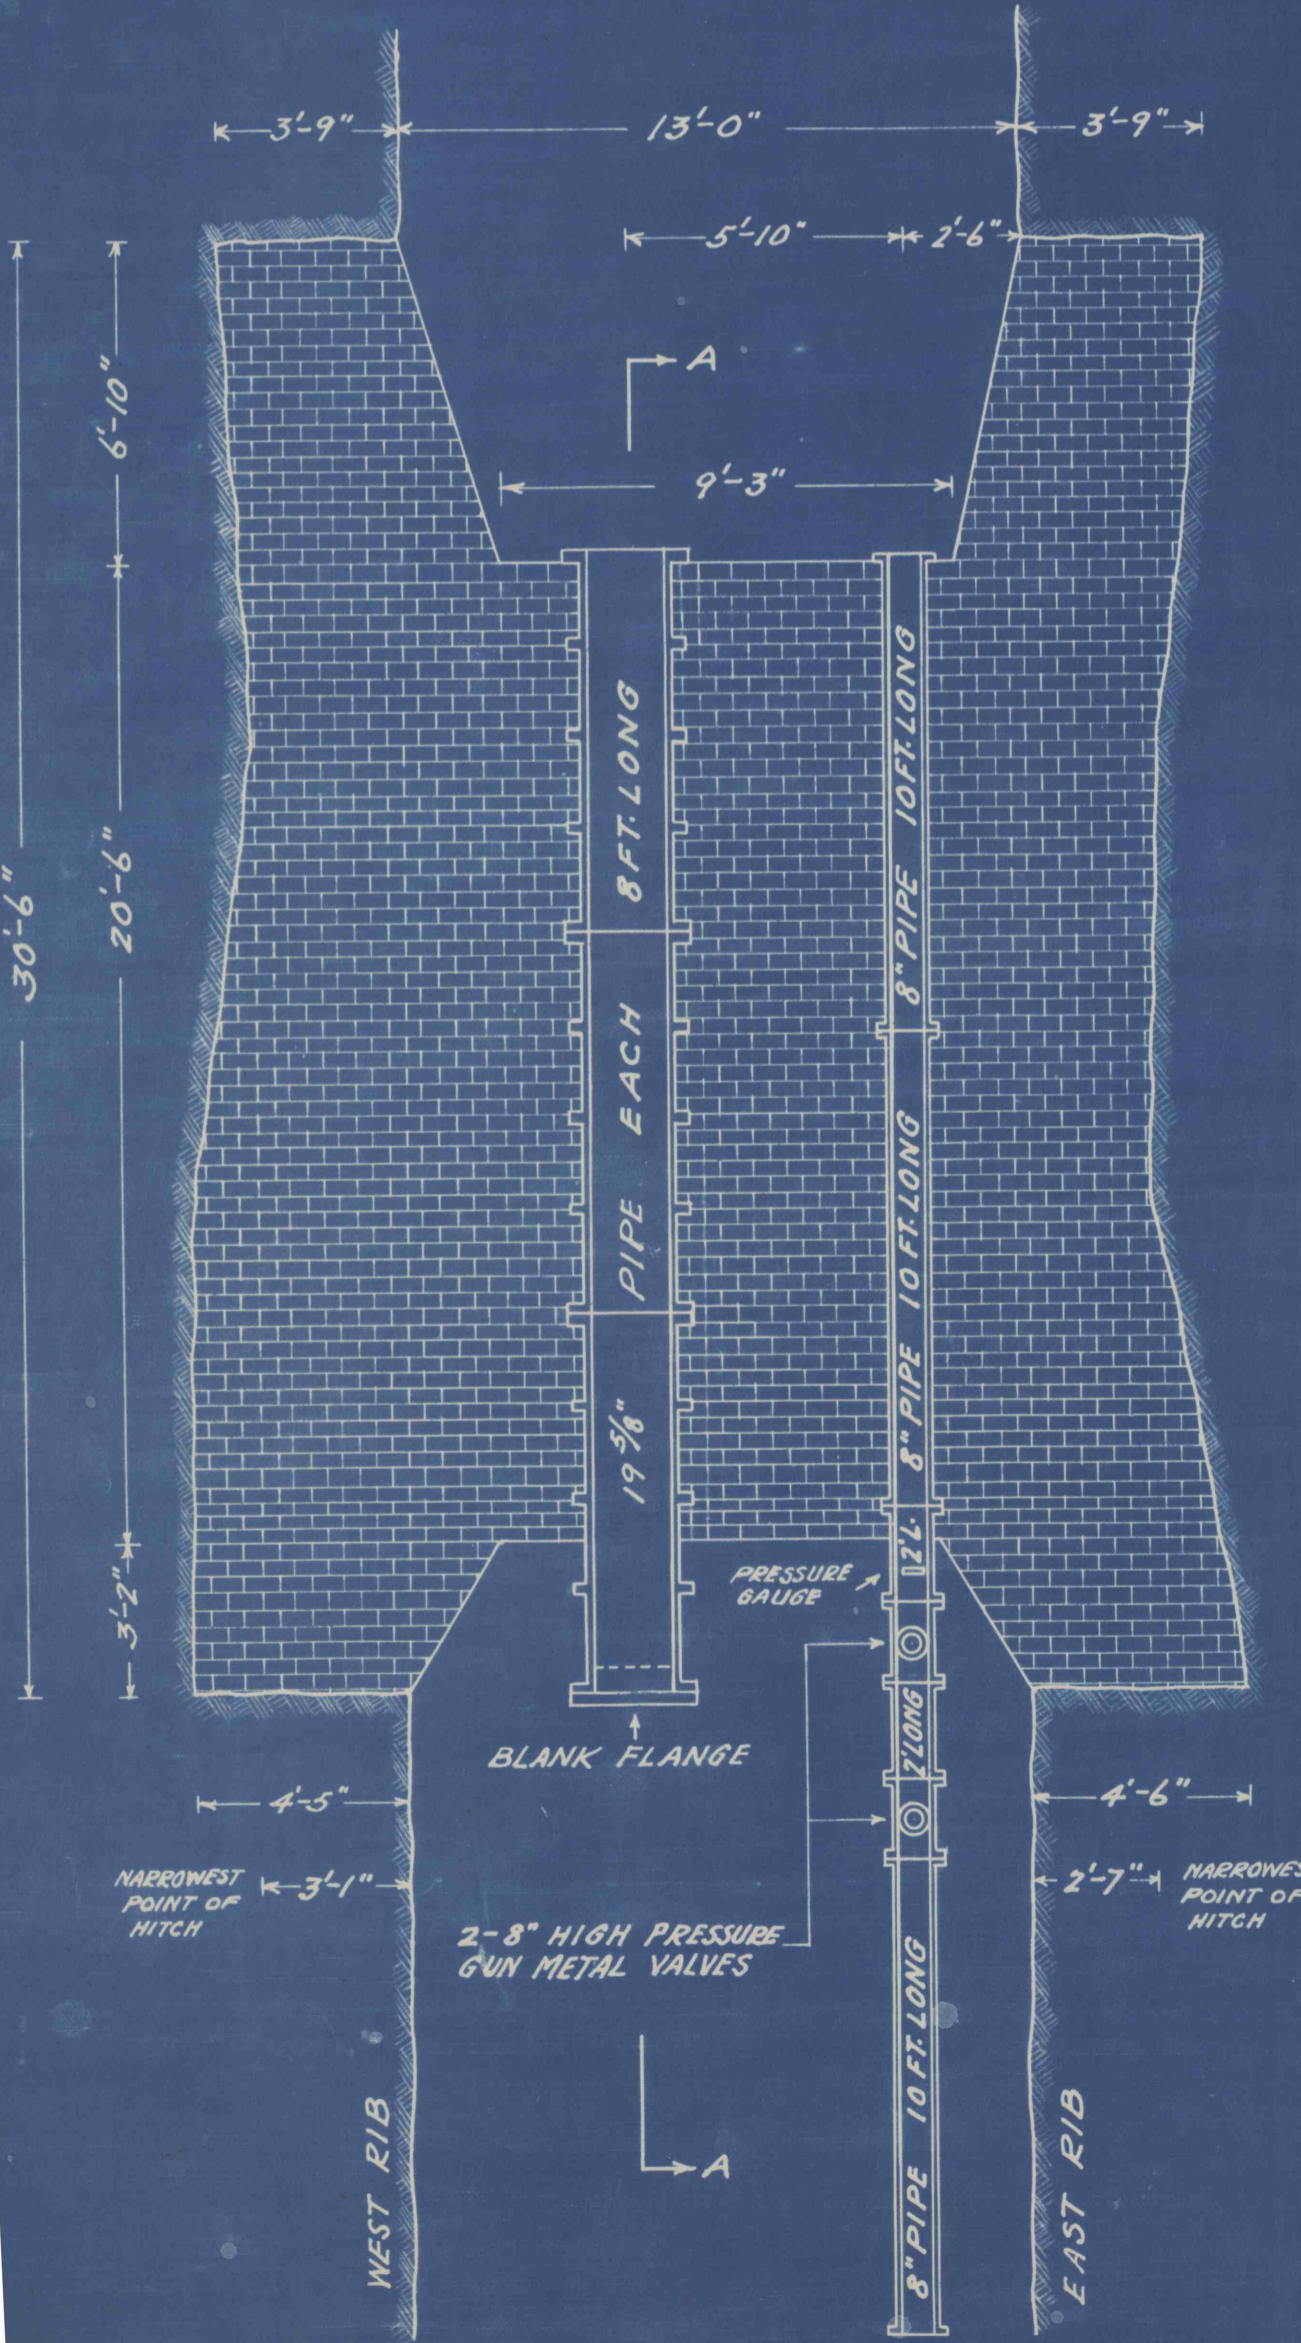

19 5/8 INCH DIAMETER MAN PIPE

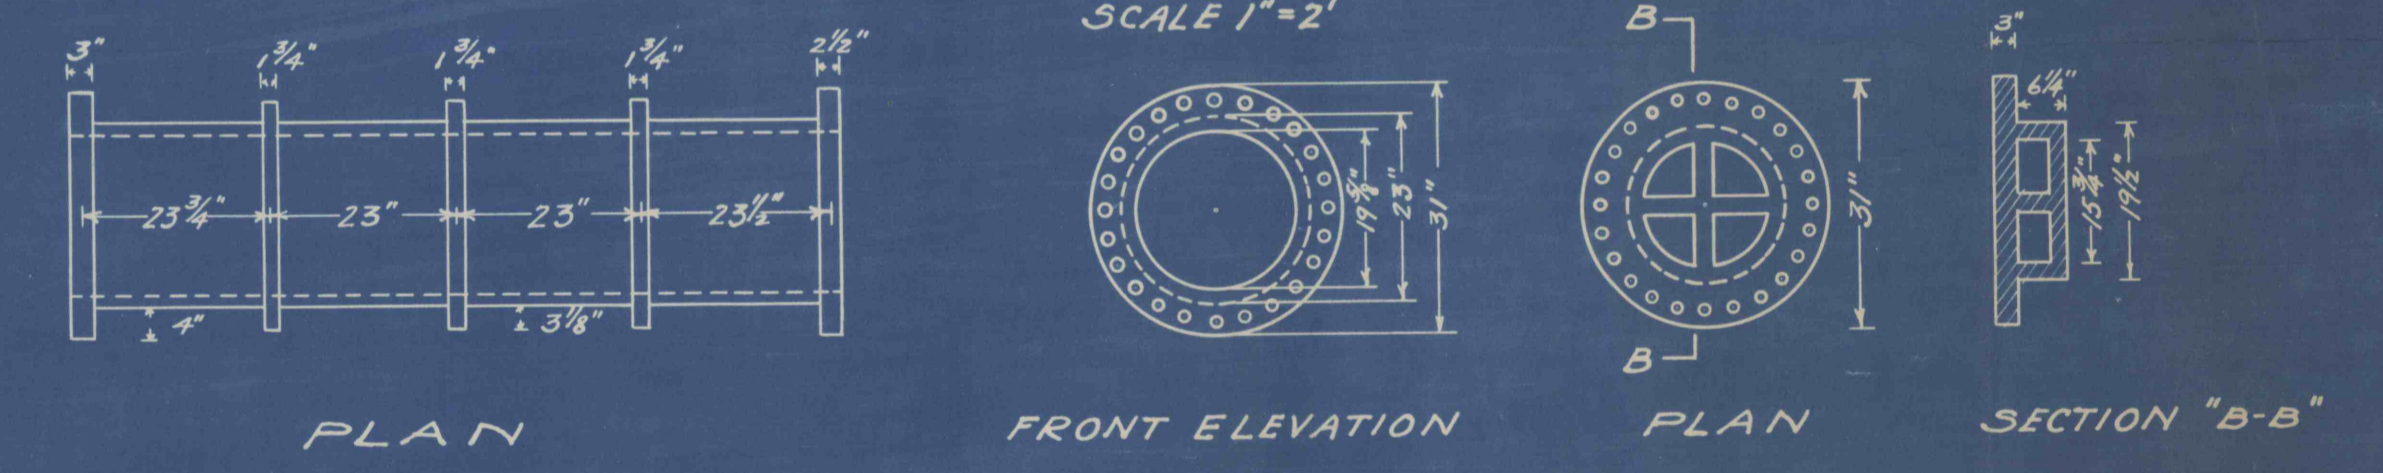

SECTION LOOKING EAST-SHOWING METHOD OF BRACING AGAINST BLANK FLANGE

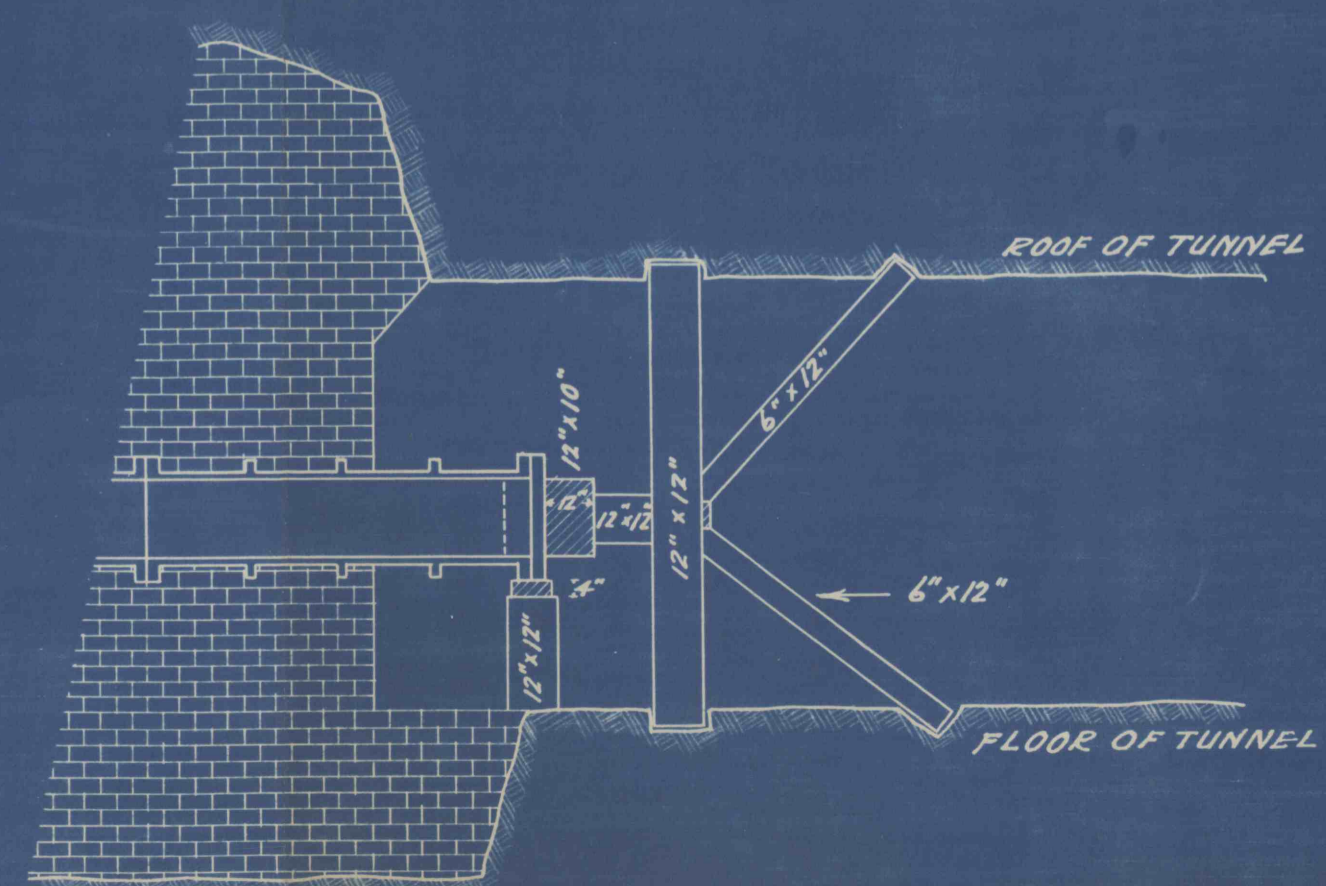

PHILADELPHIA & READING COAL & IRON CO.  
ASHLAND, PA.

POTTS COLLIERY  
Plan & Sections of Brick Dam installed in  
Main Tnl. to North Basin-2<sup>nd</sup> Lift. Head 6.15 ft.

REVISION	DATE	REVISION NUMBER	NUMBER OF CHANGES

DRAWN G.A.S. TRACED SCALE 1"=4'

CHECKED DATE 7-2-31

APPROVED FILE NO. 22

SHEET NO.