
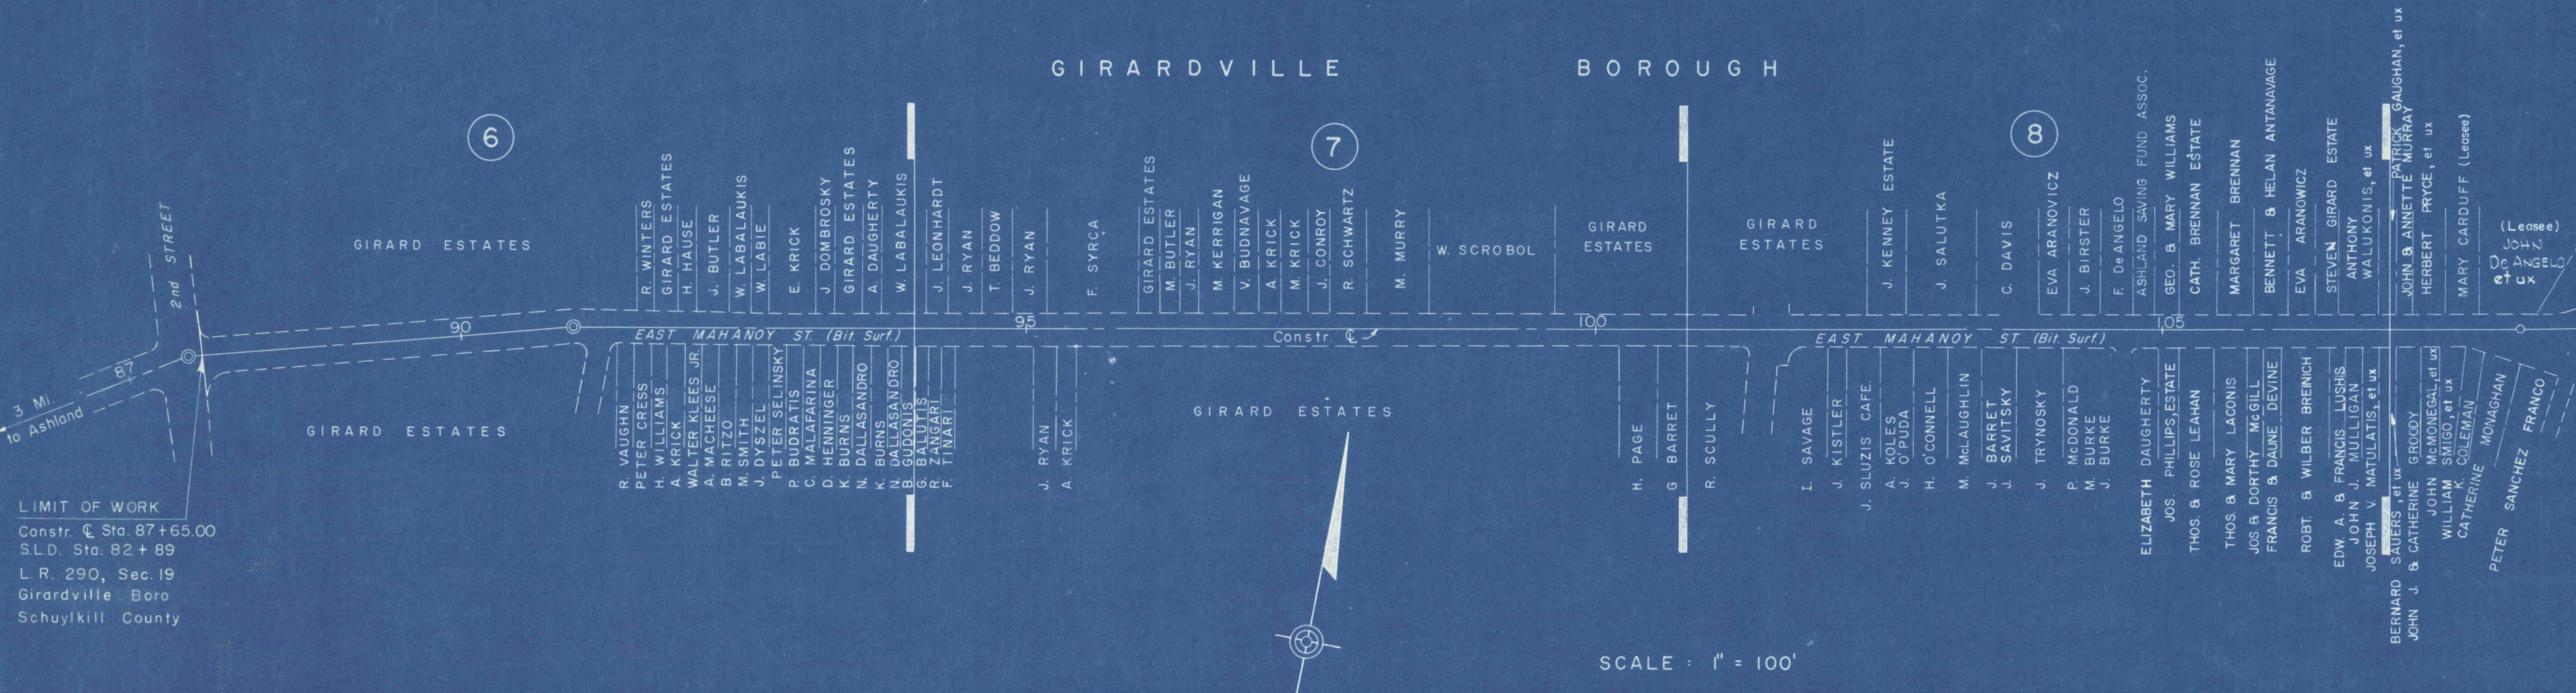



PUB. RES. DIV. NO.	STATE	FEDERAL PROJECT	FISCAL YEAR	DISTRICT	COUNTY	ROUTE	SEC.	SHEET
2	PENNSYLVANIA			5-0	SCHUYLKILL	290	19	2 of 33
GIRARDVILLE & SHENANDOAH BOROUGH BUTLER & WEST MAHANOY TOWNSHIPS								

PENNSYLVANIA
SCALE IN MILES
0 5 10 20 30 40

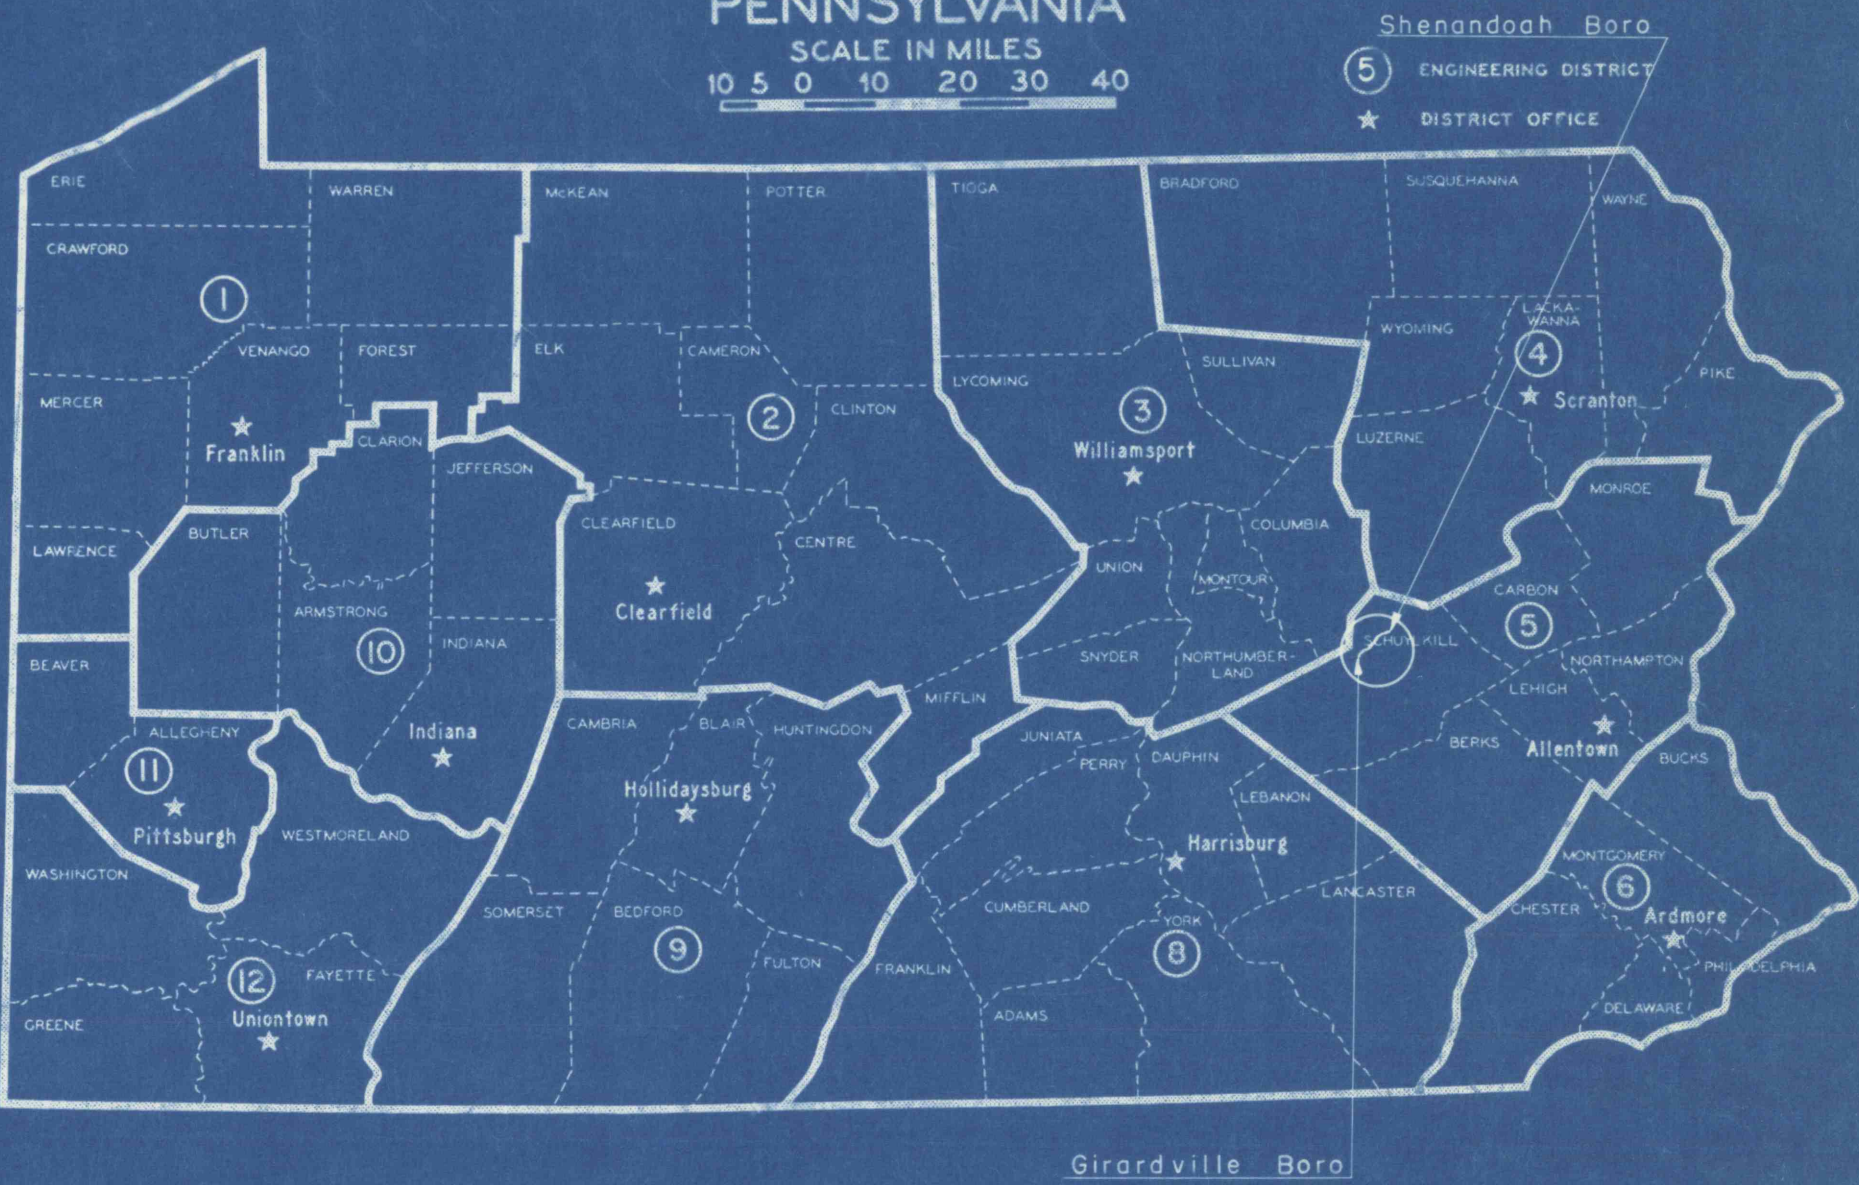

LIMIT OF WORK
Constr. C Sta. 87+65.00
S.L.D. Sta. 82+89
L.R. 290, Sec. 19
Girardville Boro
Schuylkill County

SCALE : 1" = 100'

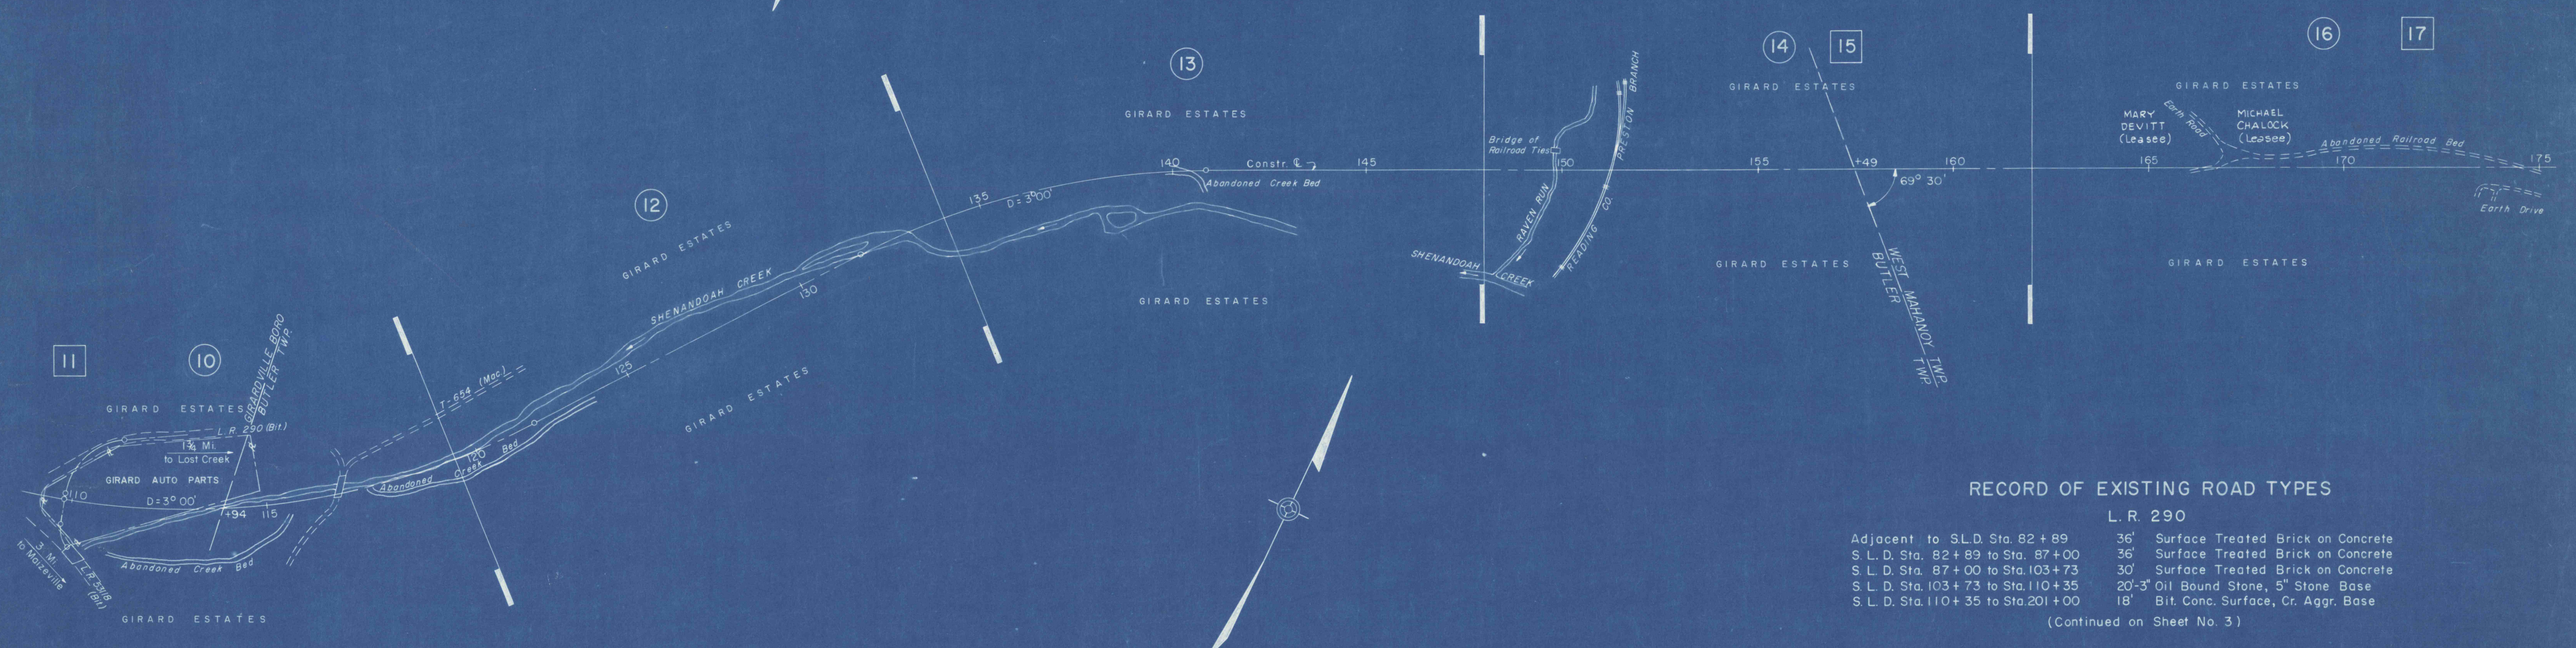

RECORD OF EXISTING ROAD TYPES
L. R. 290

Adjacent to S.L.D. Sta. 82+89	36'	Surface Treated Brick on Concrete
S.L.D. Sta. 82+89 to Sta. 87+00	36'	Surface Treated Brick on Concrete
S.L.D. Sta. 87+00 to Sta. 103+73	30'	Surface Treated Brick on Concrete
S.L.D. Sta. 103+73 to Sta. 110+35	20'-3"	Oil Bound Stone, 5" Stone Base
S.L.D. Sta. 110+35 to Sta. 201+00	18'	Bit. Conc. Surface, Cr. Aggr. Base

(Continued on Sheet No. 3)

LEGEND
○ Plan or Plan & Profile
□ Profile

INDEX MAP
SCALE: 1" = 200'