


Section 386 Feet East of Slope → N

Section 806 Feet East of Slope. → N

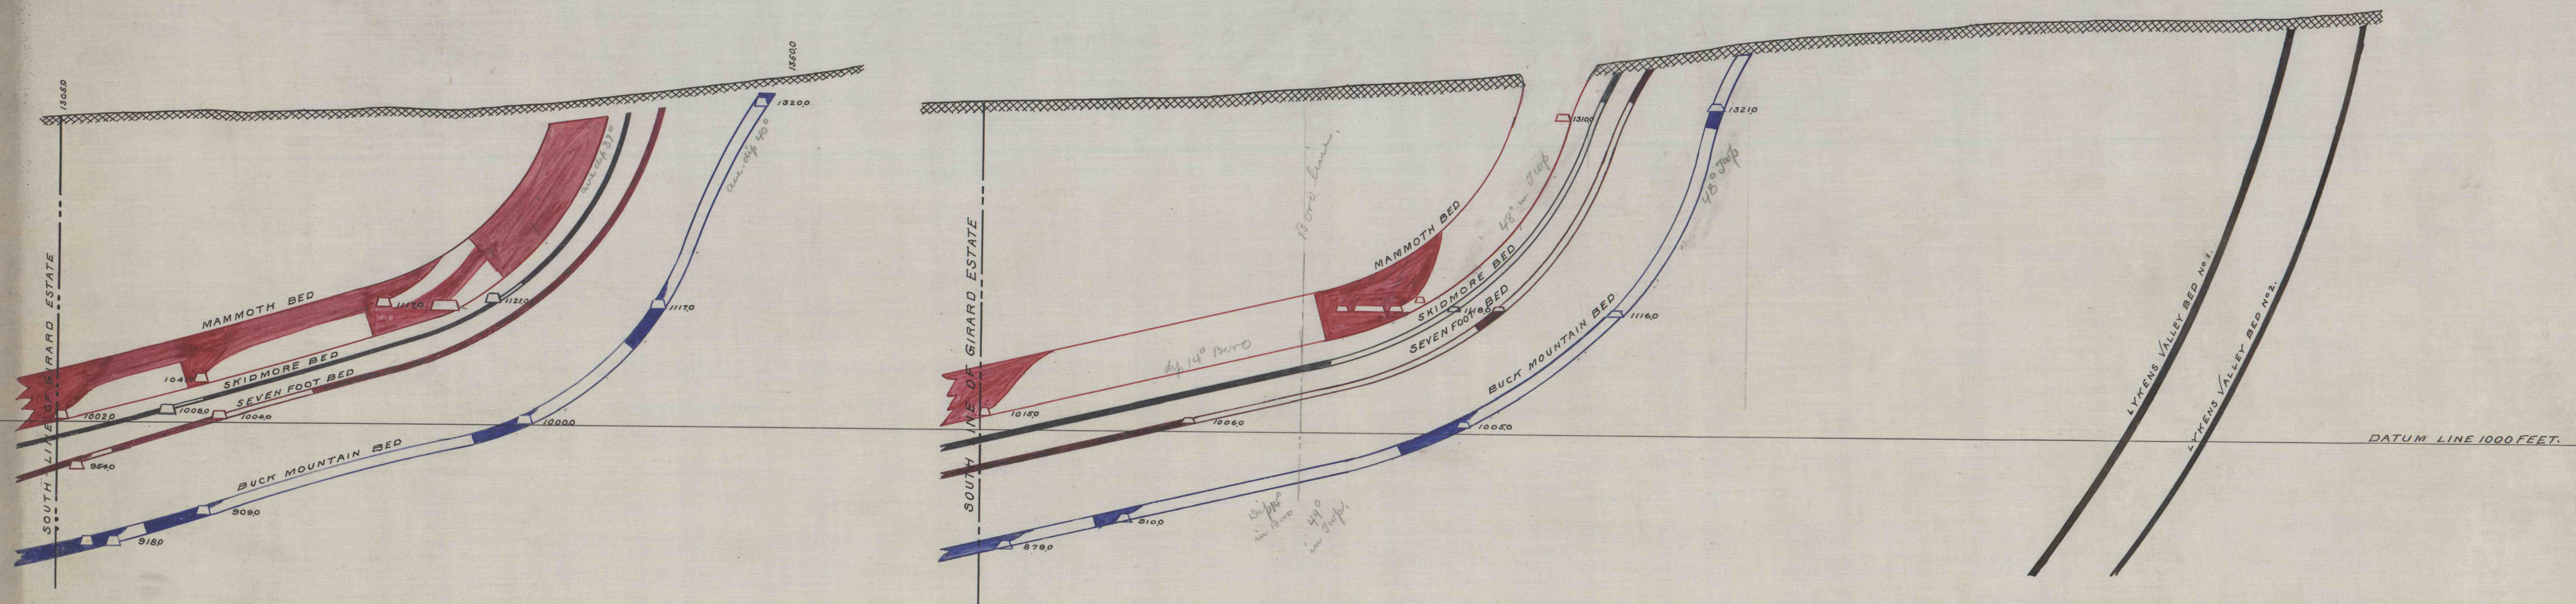

— KEHLEY RUN COLLIERY —
 Sections to accompany Tonnage Calculations
 in the Area 776 feet East & 948 feet West of the MAIN SLOPE.

Scale 100 feet.

James Archbald
 ENGINEER

Pottsville, Pa. September 9 - 1916.