
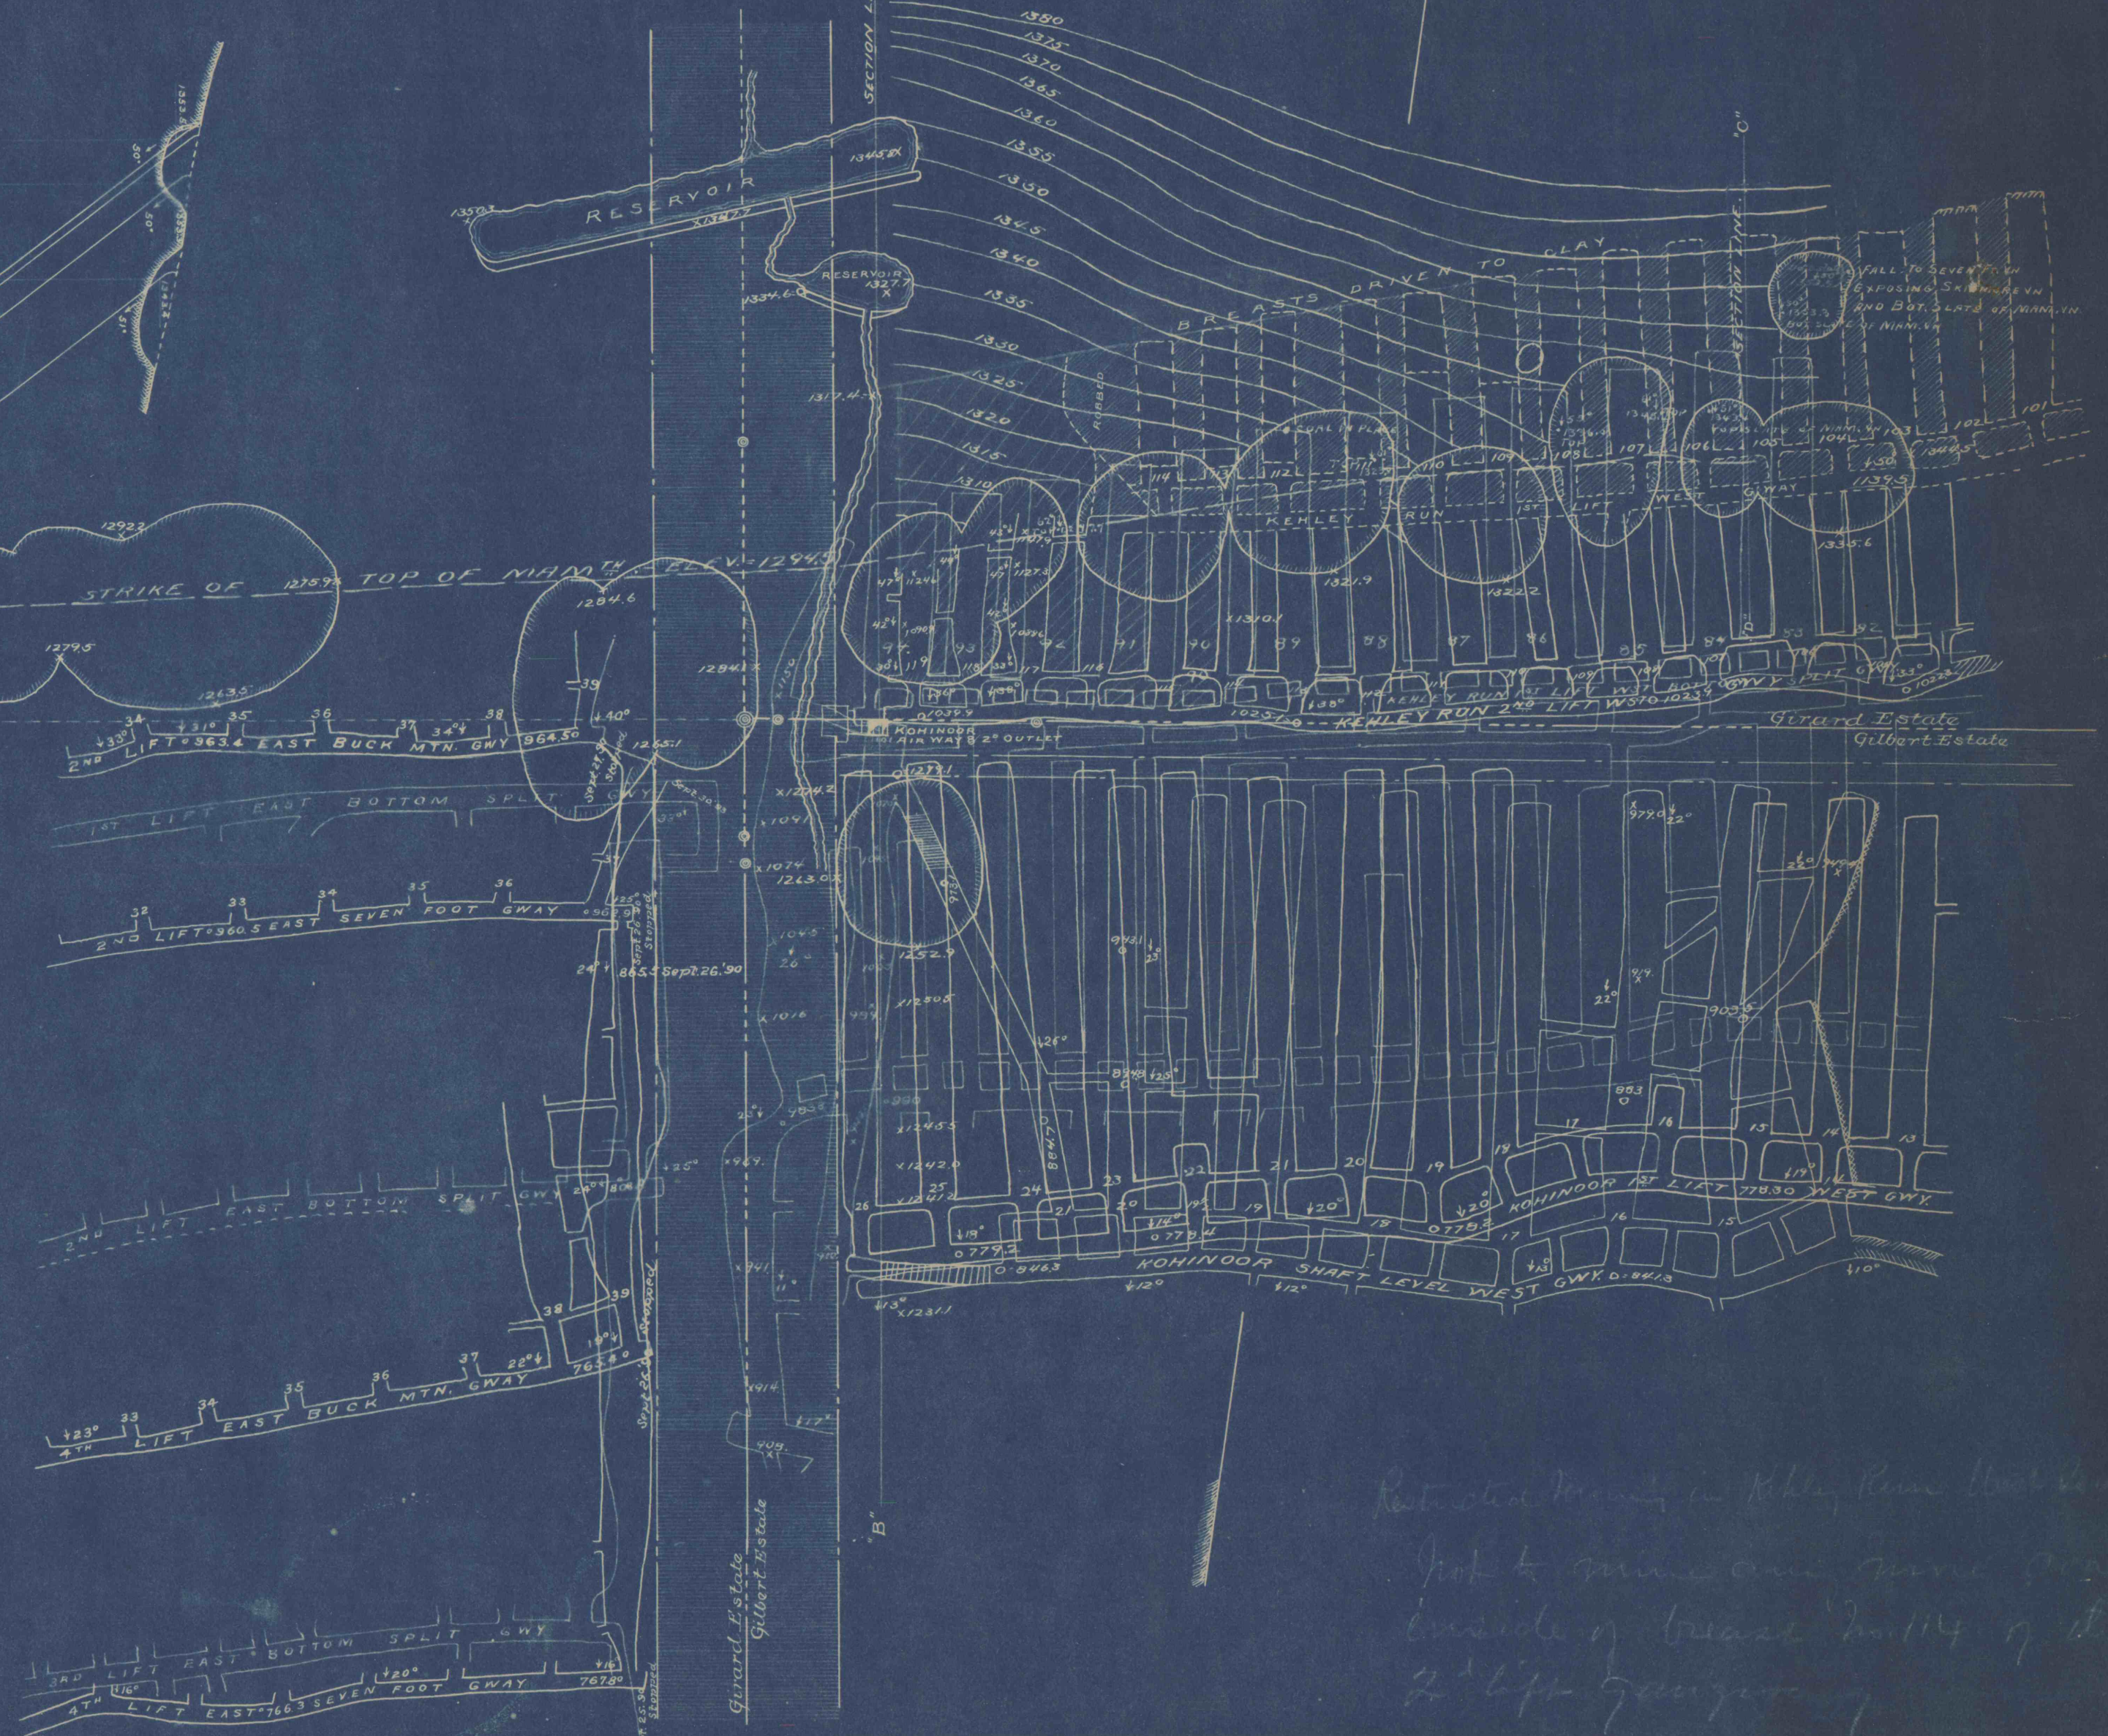
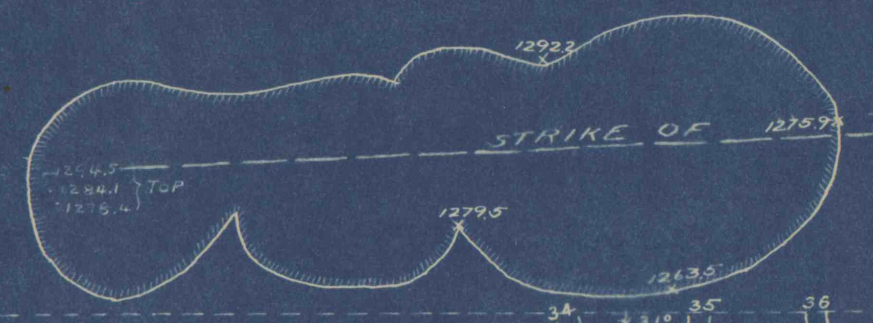
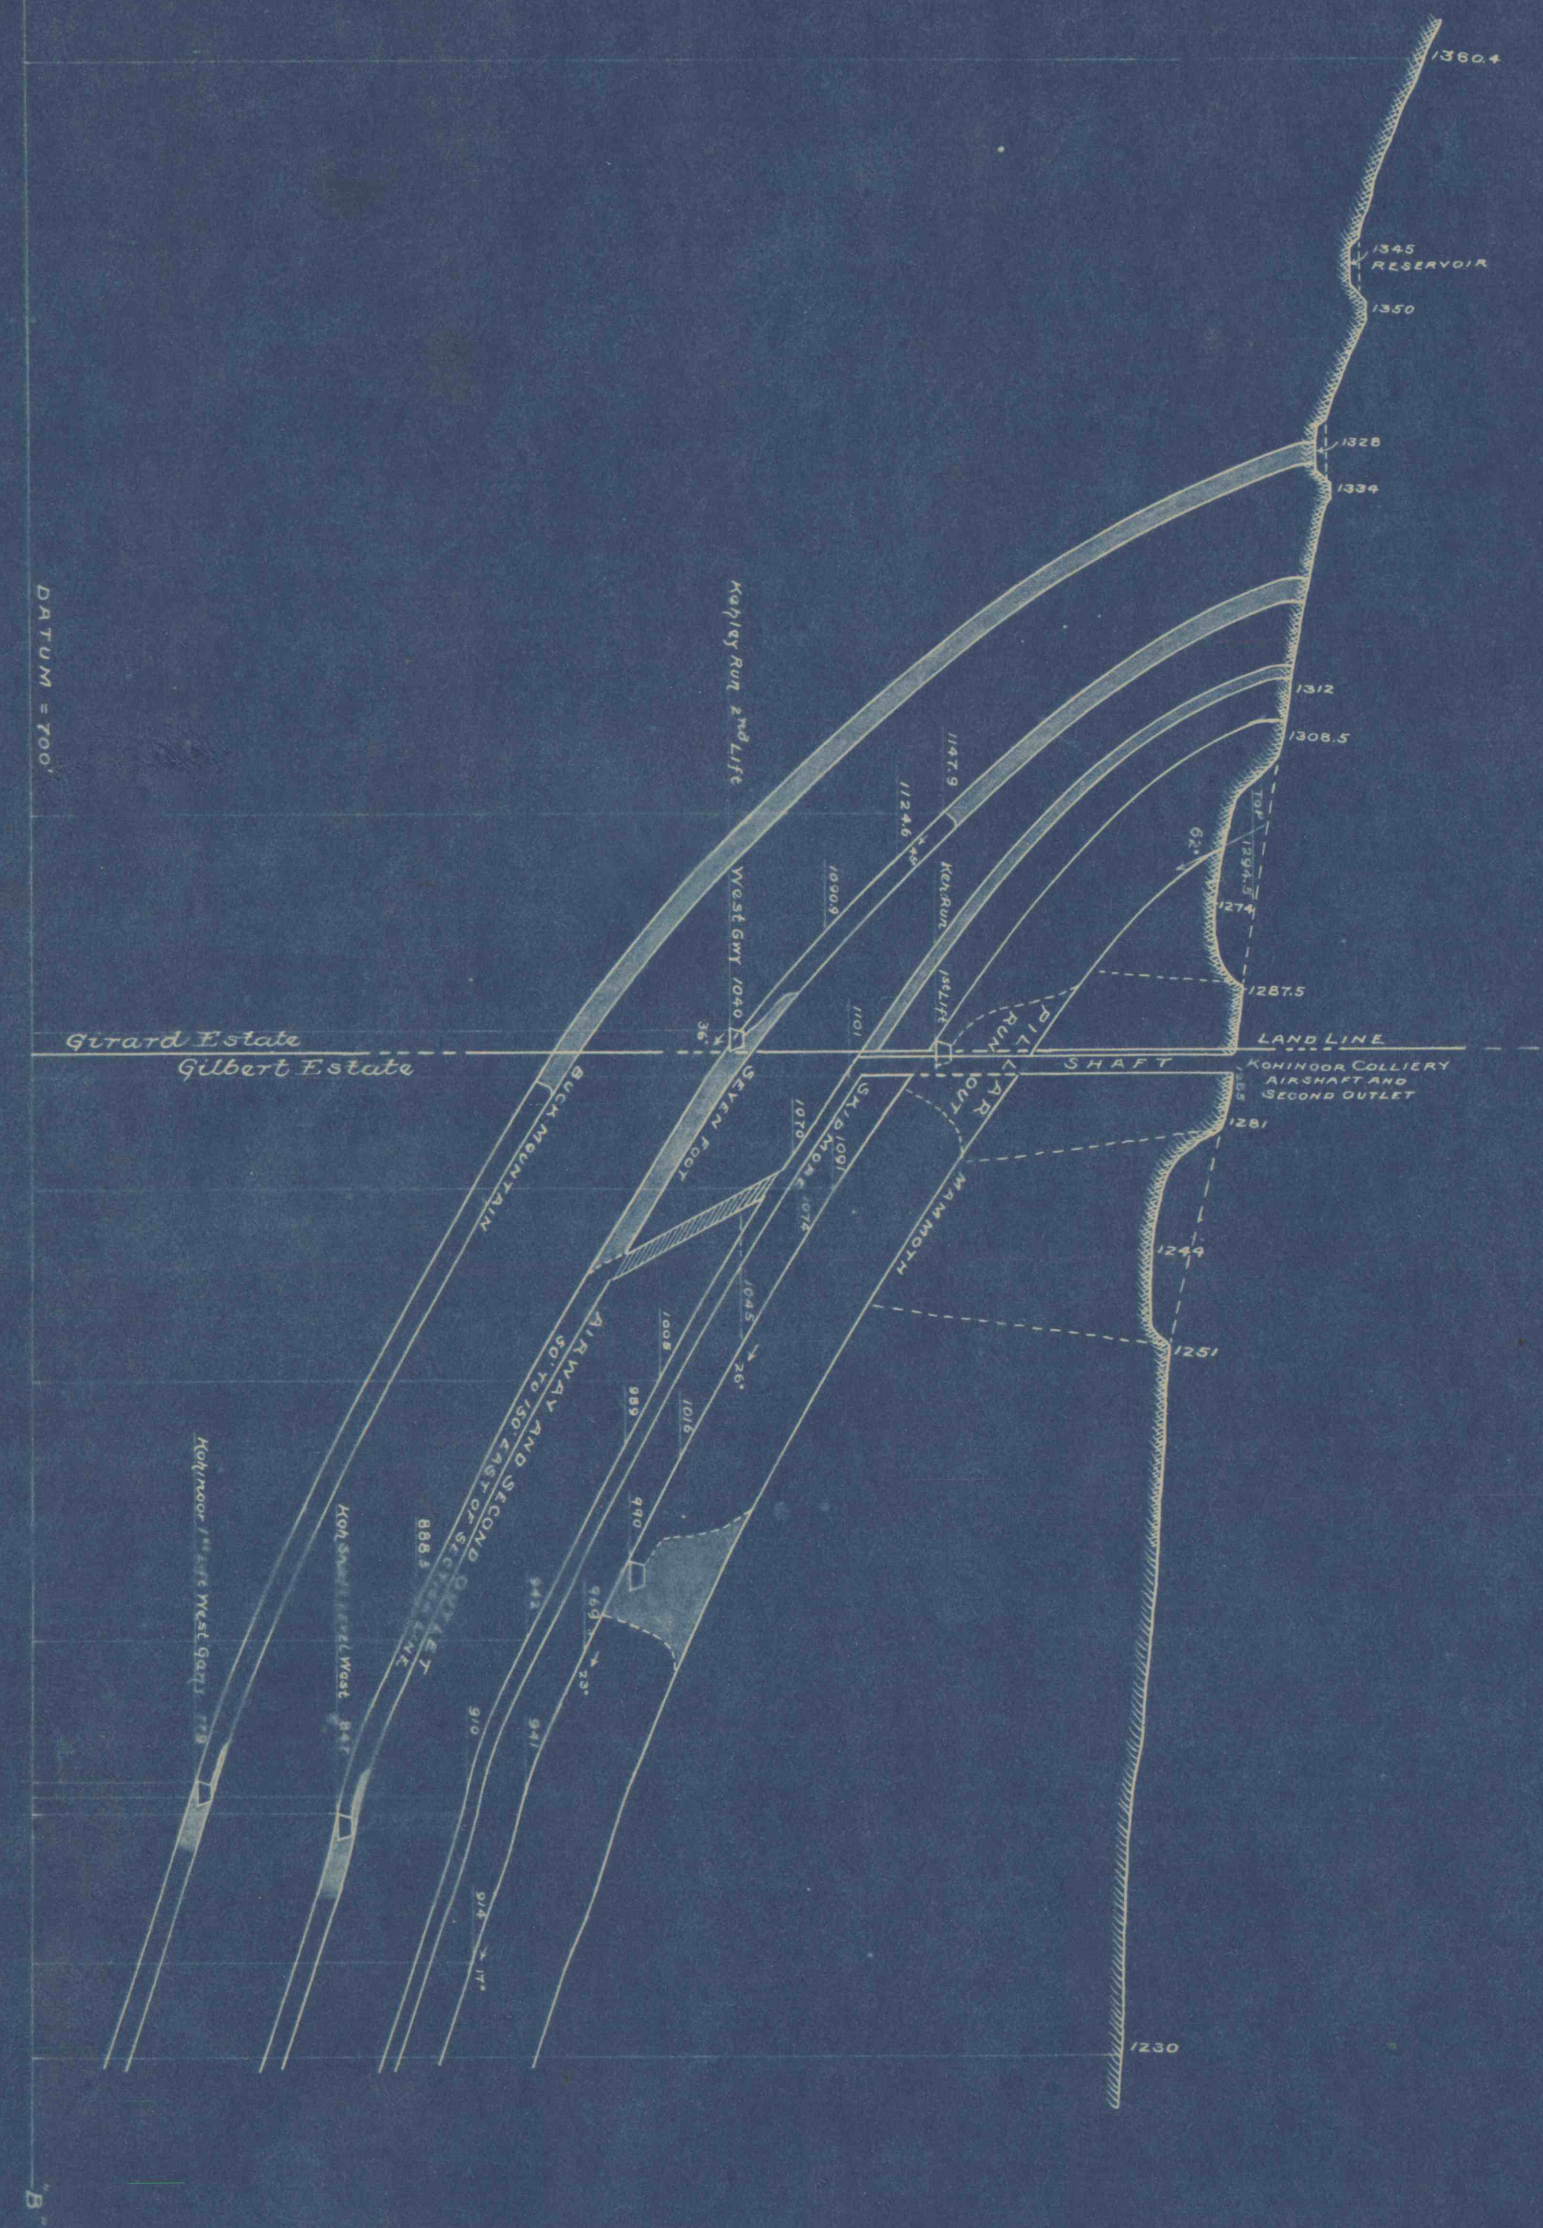


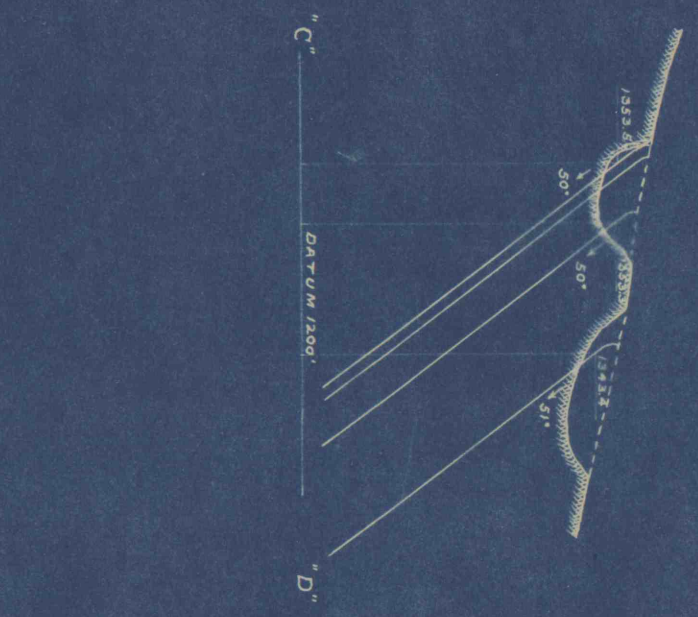

Restored mine in Kohinoor Run West Estate
 Not to mine and mine road
 inside of breast 10114 of the
 2nd lift groyne

Sketch and Cross Section

Kohinoor Colliery Air Shaft and Second Outlet

Kehley Run Colliery West Seven Foot Workings

Ashland Aug 10th 1895

Scale 1 in = 100 ft

John H. Pollard
 Asst Engr