
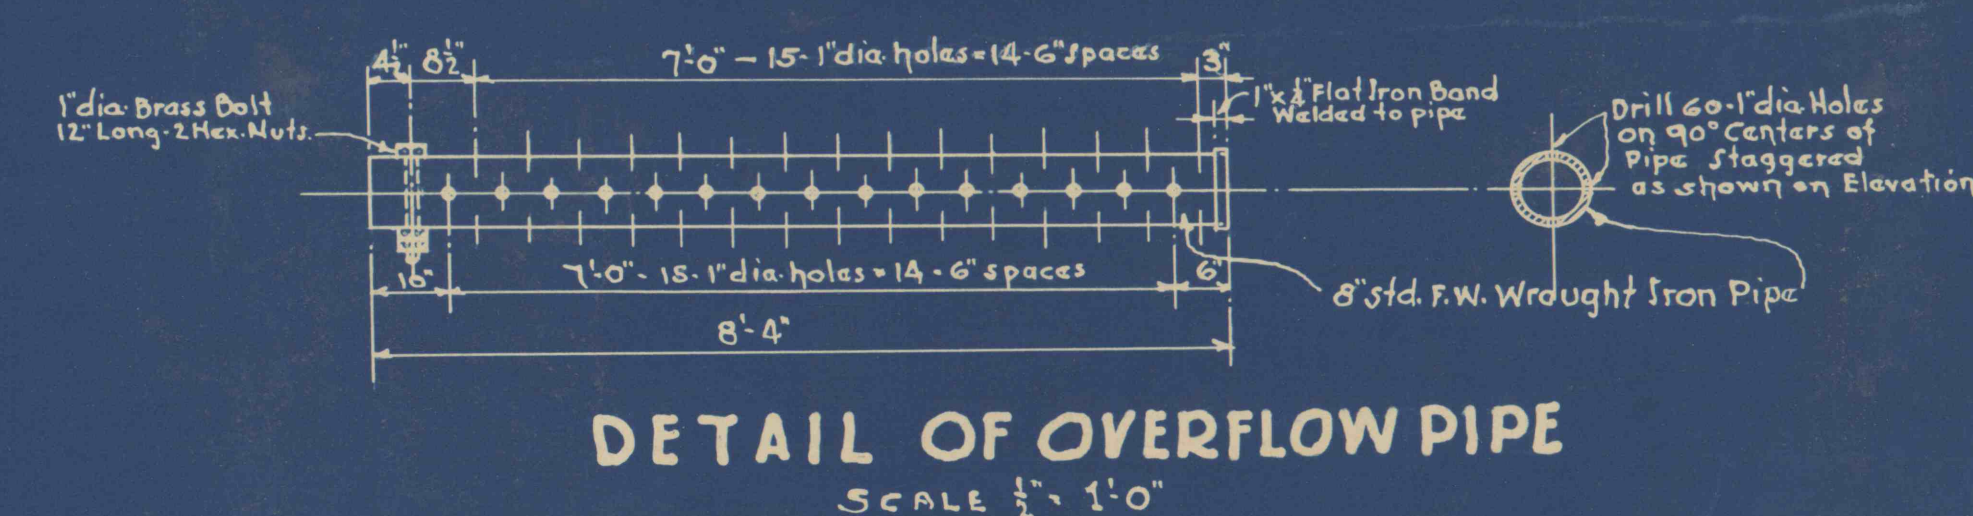
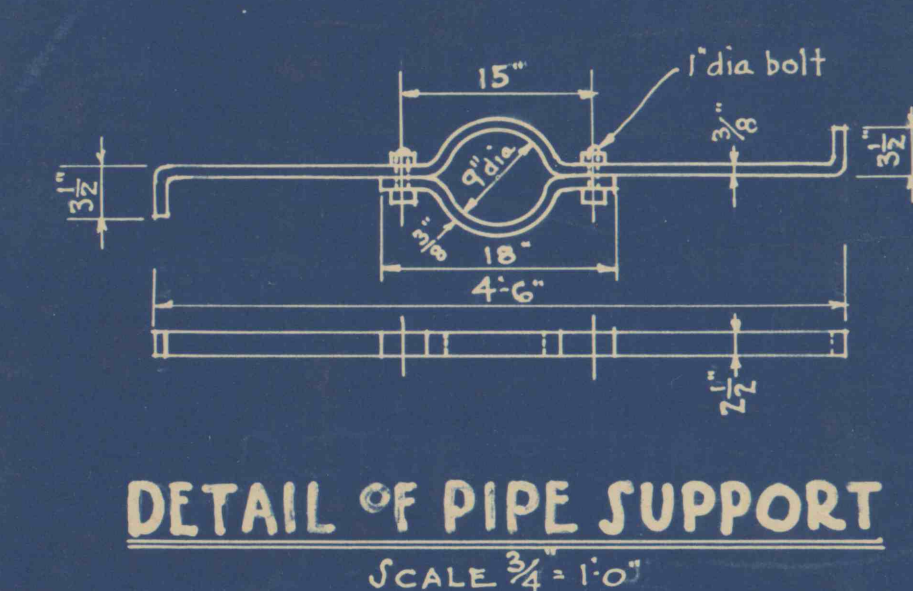
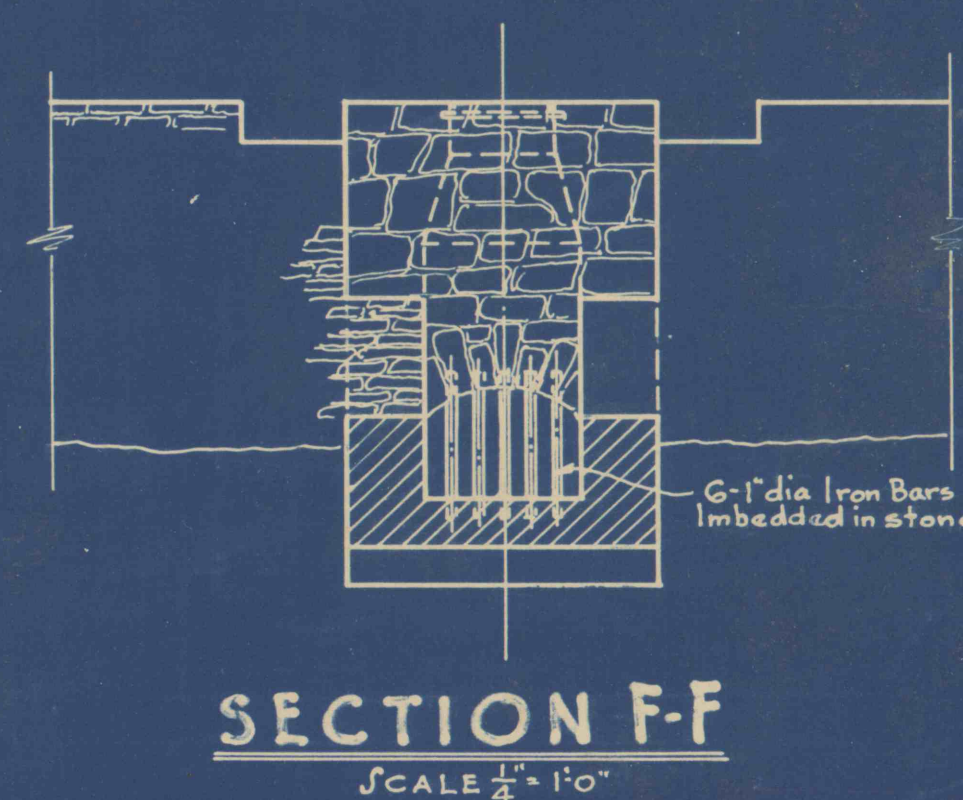
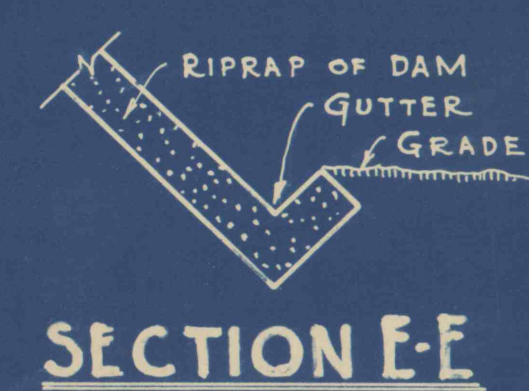
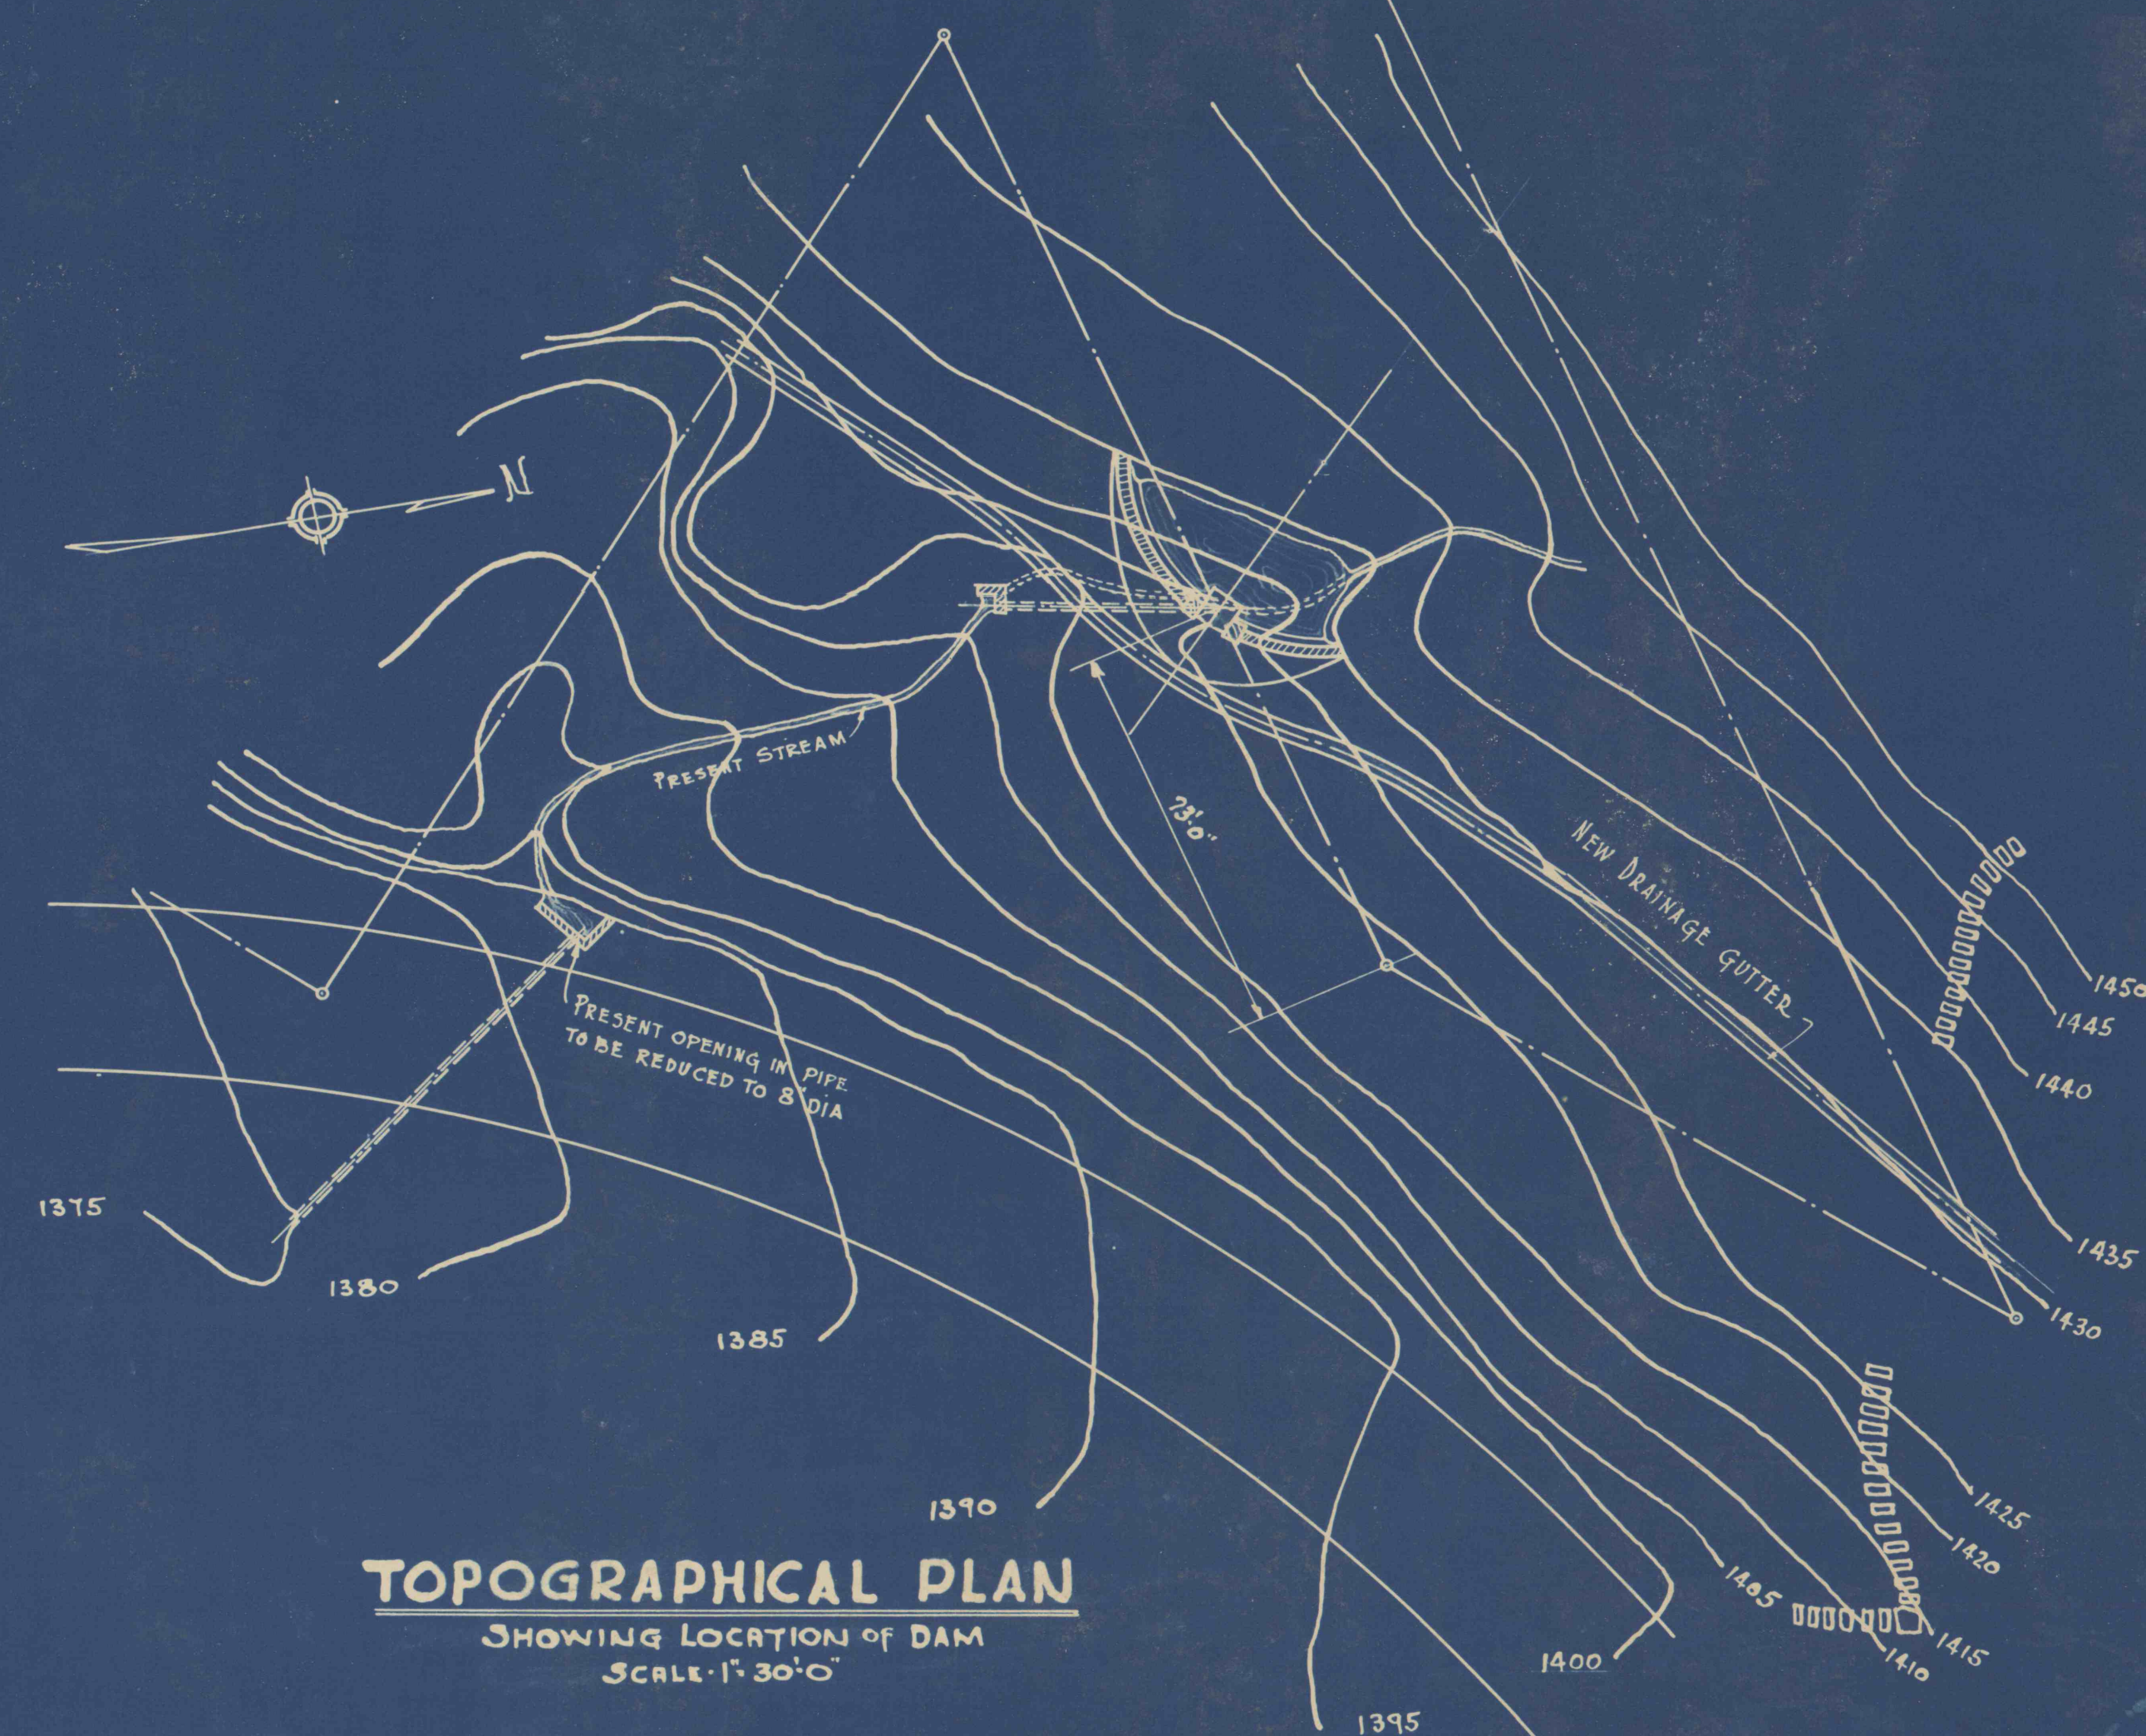


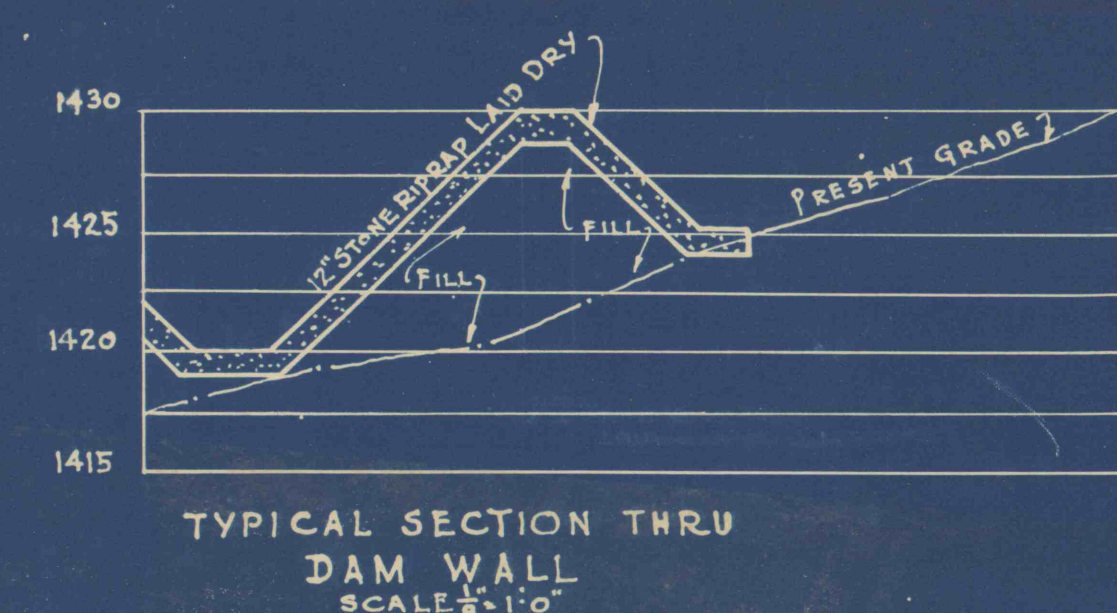

DETAIL OF RESERVOIR AND DAM
FOR CONTROLLING WATER SUPPLY TO WADING POOL
GIRARD PARK
SHENANDOAH, PENNSYLVANIA
FLEISHER, STEPHENS & FLEISHER
REGISTERED ARCHITECTS & LANDSCAPE ARCHITECT
ARCHITECTS BUILDING, PHILADELPHIA, PA.
GEORGE W. POWELL JR., CONSULTING ENGINEER
OTIS BUILDING, PHILADELPHIA, PA.
WORK No. 154
MARCH 8, 1937
SCALE - AS NOTED