

PLAN AND PROFILES SHOWING
THE "TUNNEL" ROAD IN UNION TOWNSHIP SCHUYLKILL CO. PA.
PROPOSED TO BE VACATED AND THE ROUTE PROPOSED
FOR A NEW ROAD TO BE LAID OUT IN LIEU THERE OF
AS PER PETITION FILED IN COURT MAY 12 1924.


SCALE OF PLAN 200 FEET PER INCH.

POTTSVILLE PA. SEPTEMBER 1924

JOHN H. STRAUCH,
ENGINEER.


SCALES OF PROFILES

HORIZONTAL 200 FEET PER INCH.
VERTICAL 50 FEET PER INCH.

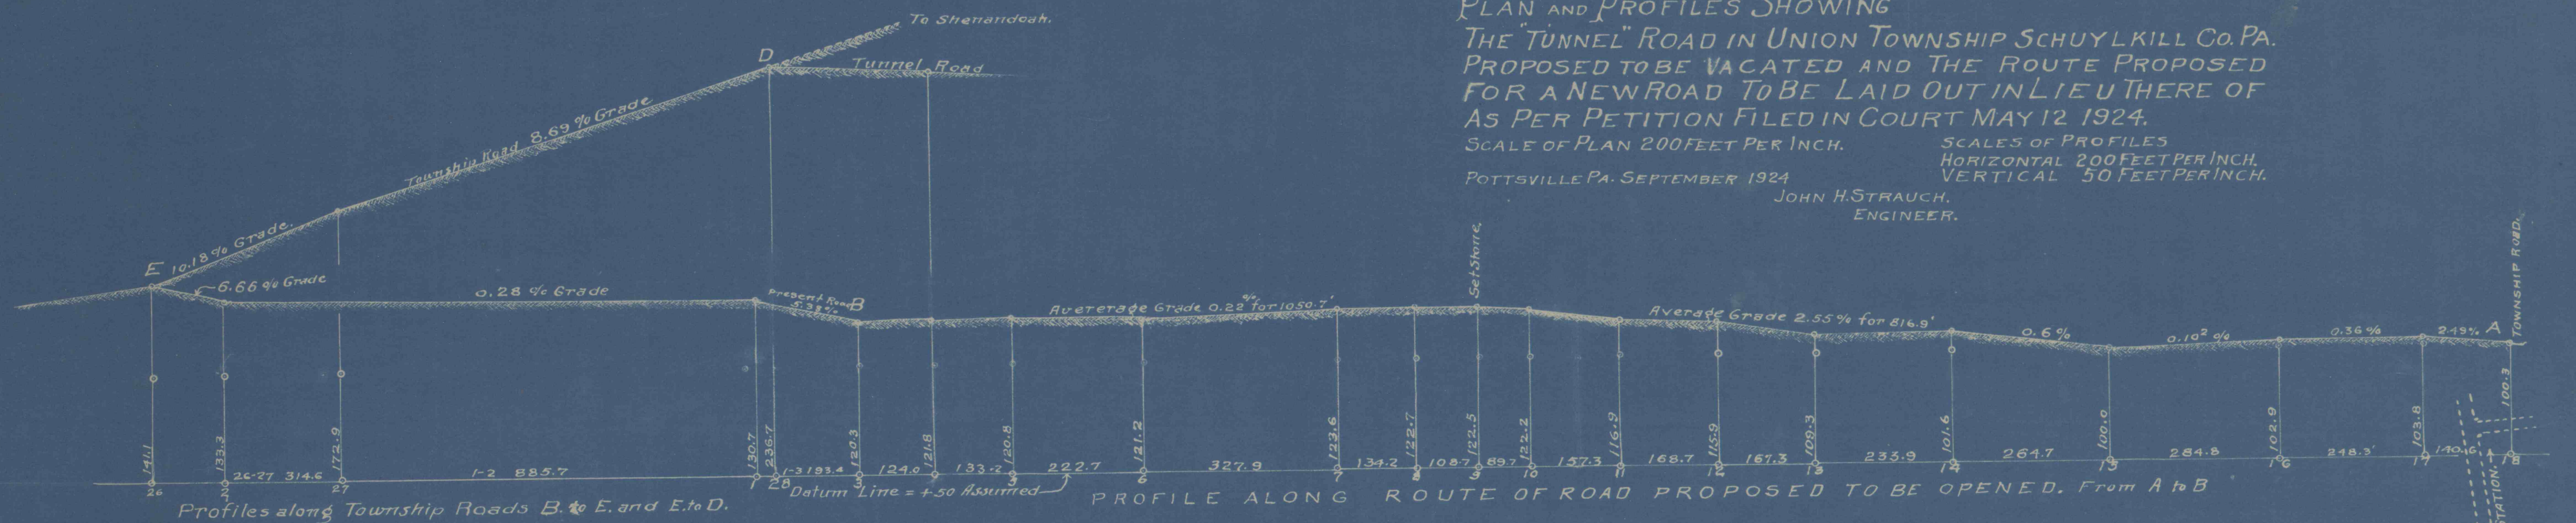

Profiles along Township Roads B. to E. and E. to D.

PROFILE ALONG ROUTE OF ROAD PROPOSED TO BE OPENED. From A to B

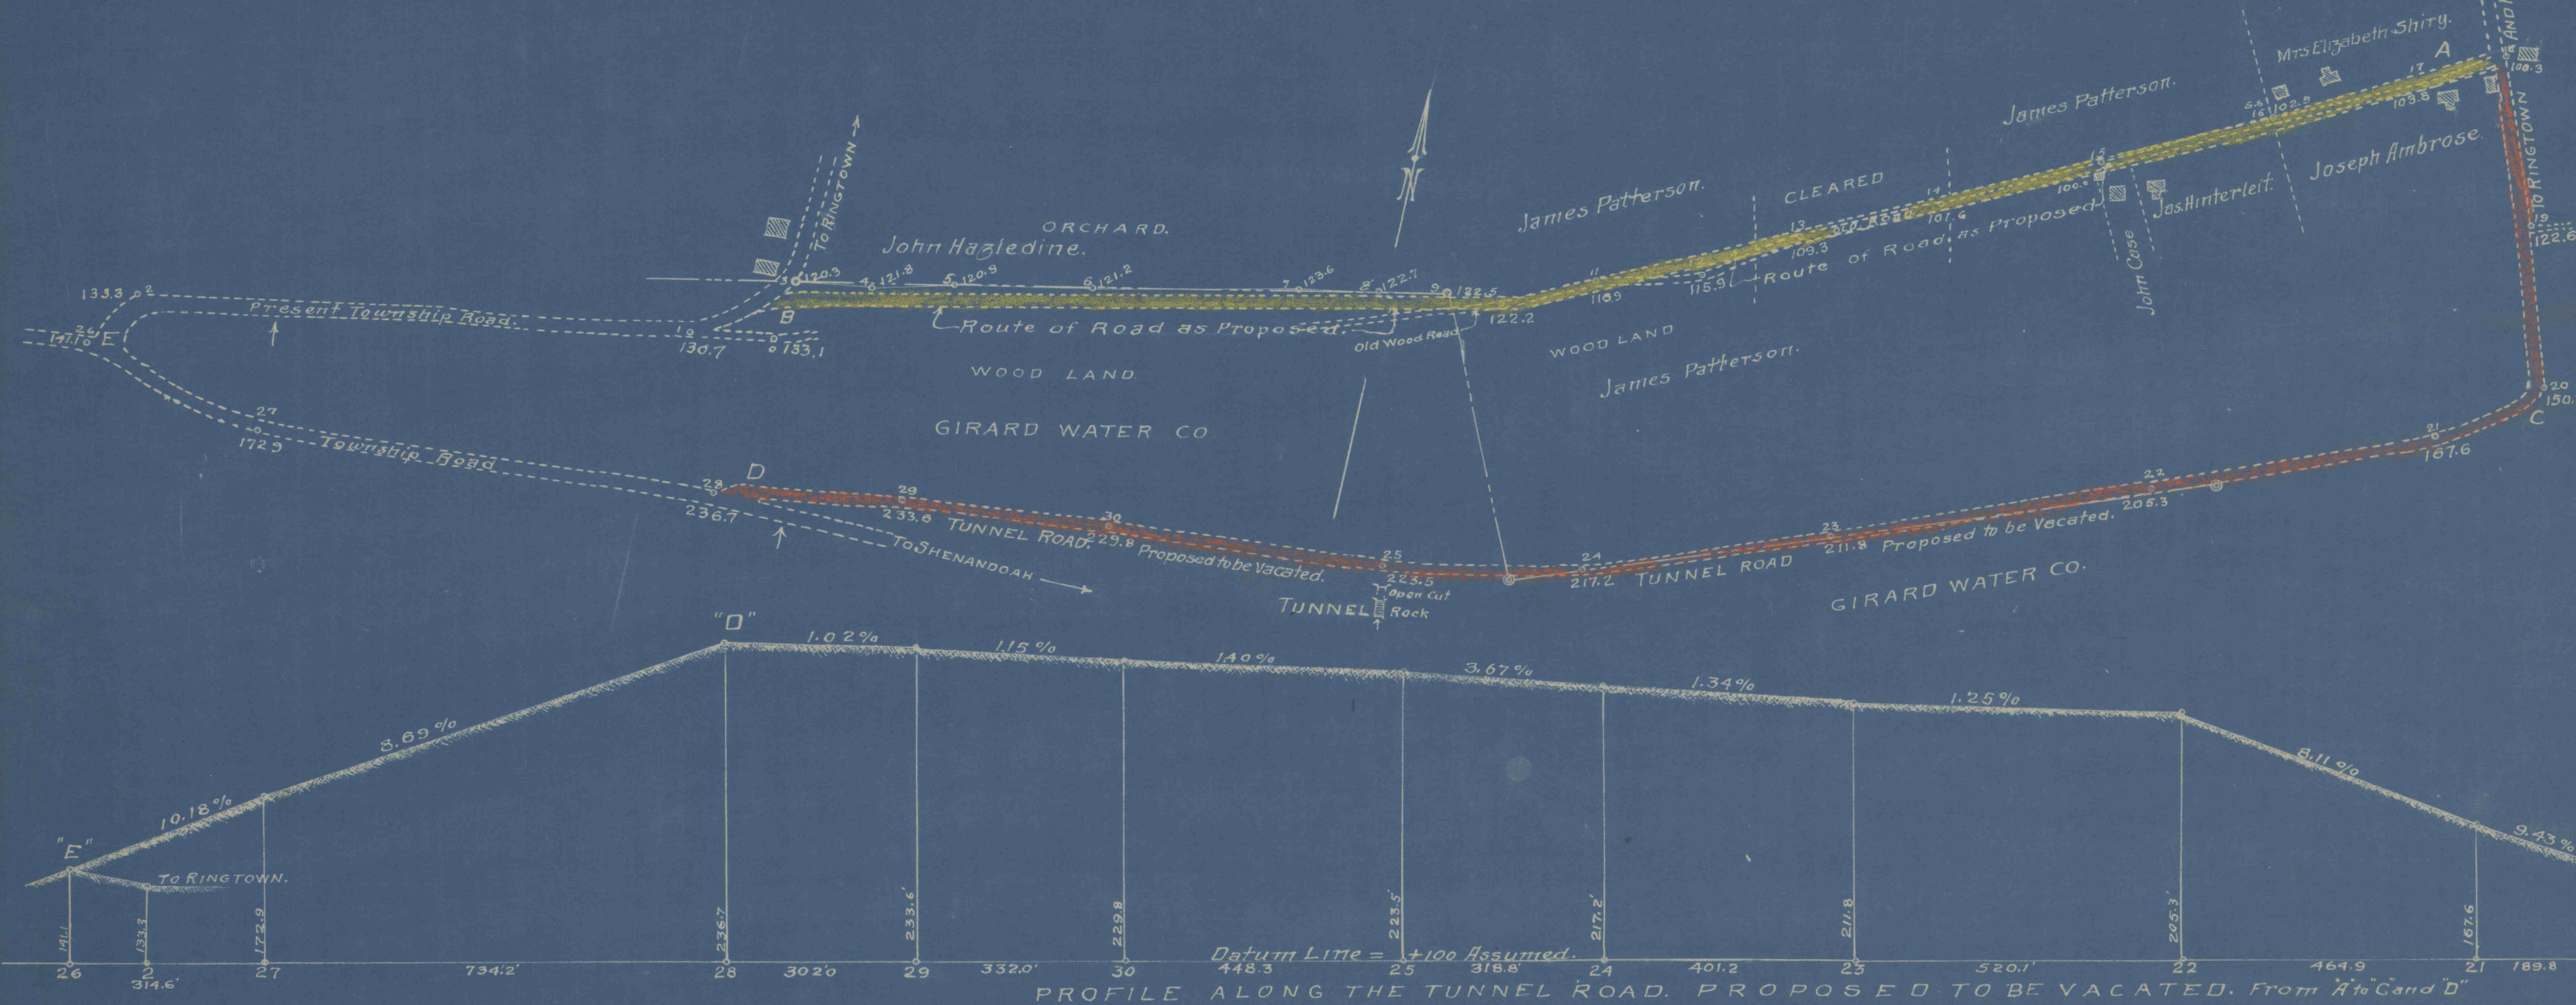

PROFILE ALONG THE TUNNEL ROAD. PROPOSED TO BE VACATED. From A to C and D