


Copy from P. R. Mayo

Copy from C. & J. Co.

PLAN AND PROFILE OF PROPOSED
CHANGE IN COURSE OF CREEK EAST OF
GIRARD COLLIERY. Heber S. Thompson

Scale 1 in = 100 ft

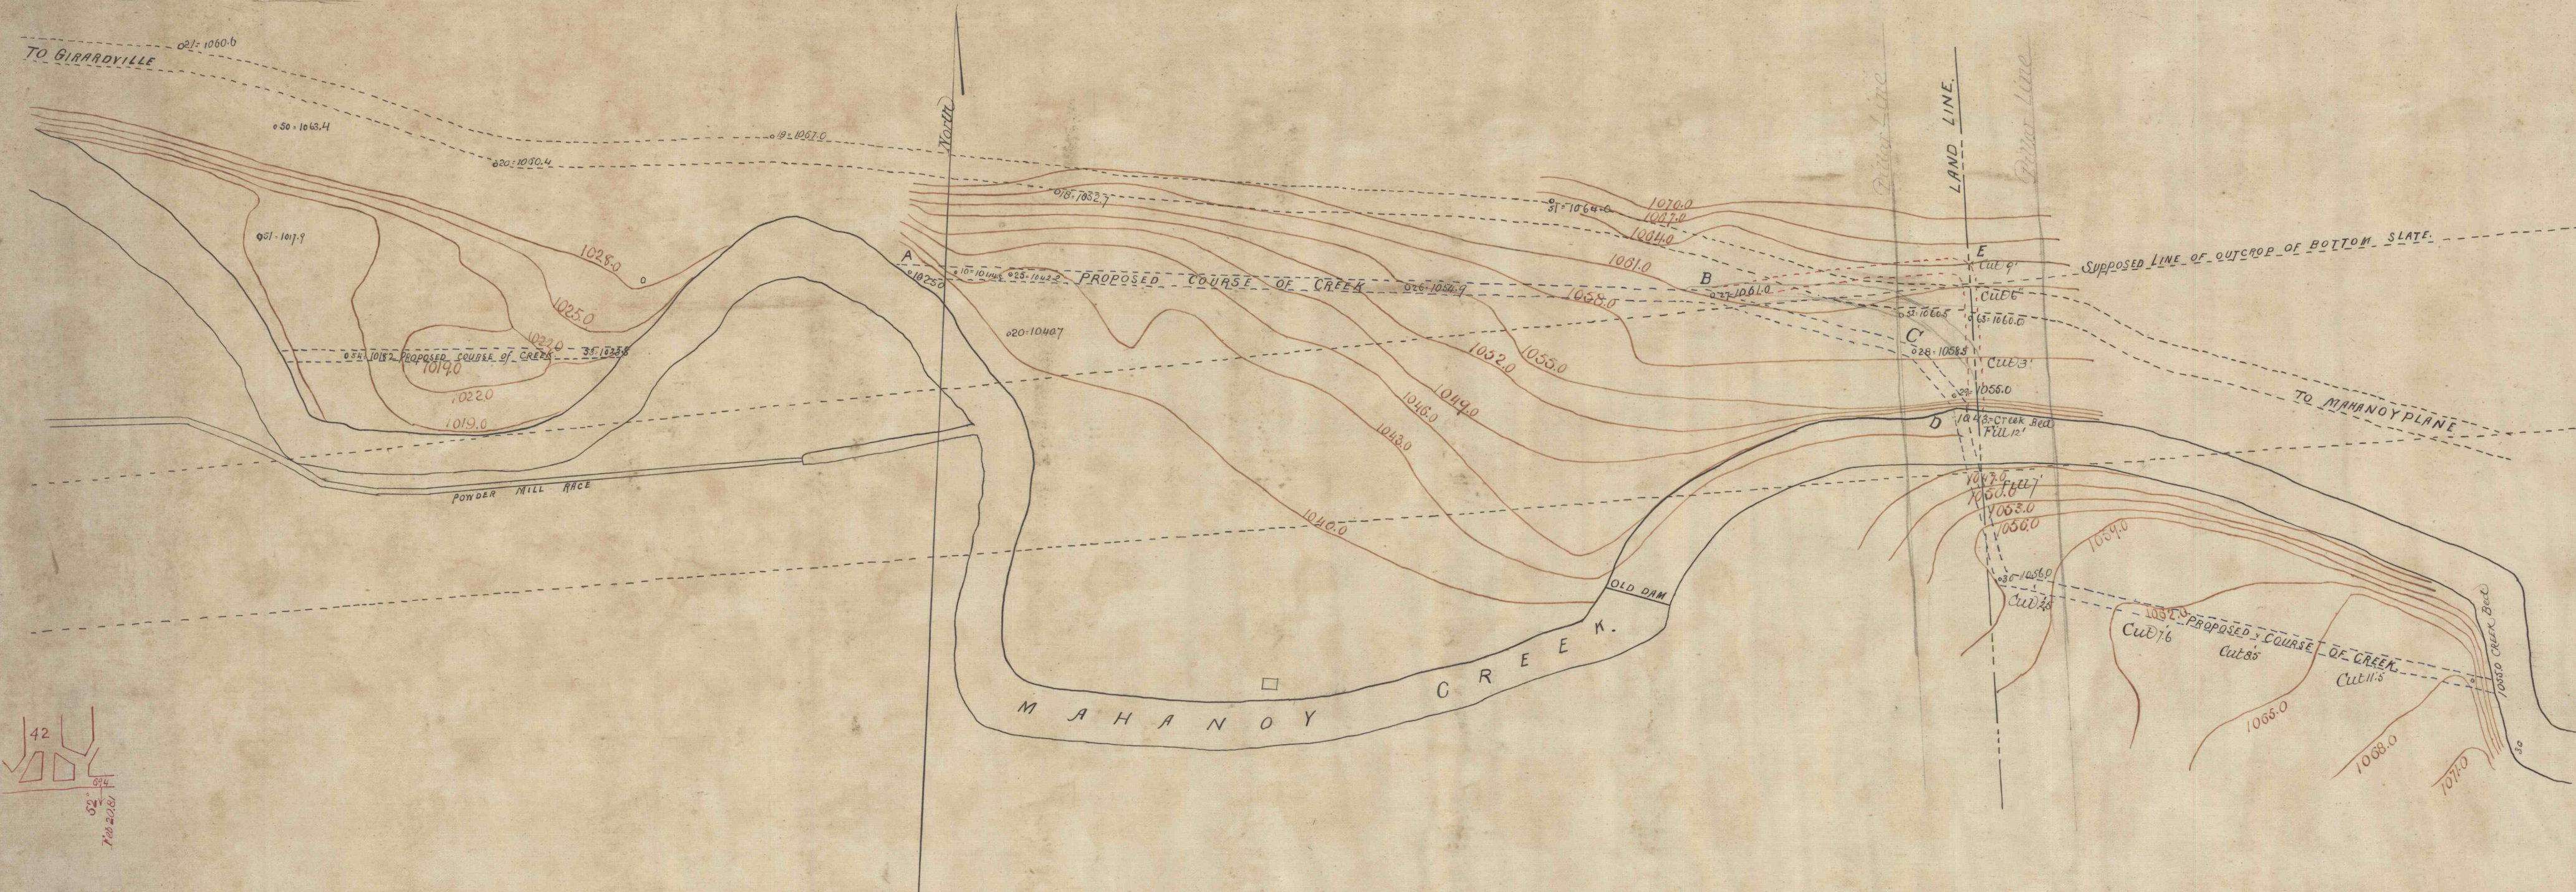

PROFILE ON LINE OF PROPOSED COURSE OF CREEK AT MIDDLE AND EASTERN BENDS.

PROFILE ON LINE OF PROPOSED COURSE OF CREEK AT WESTERN BEND

