


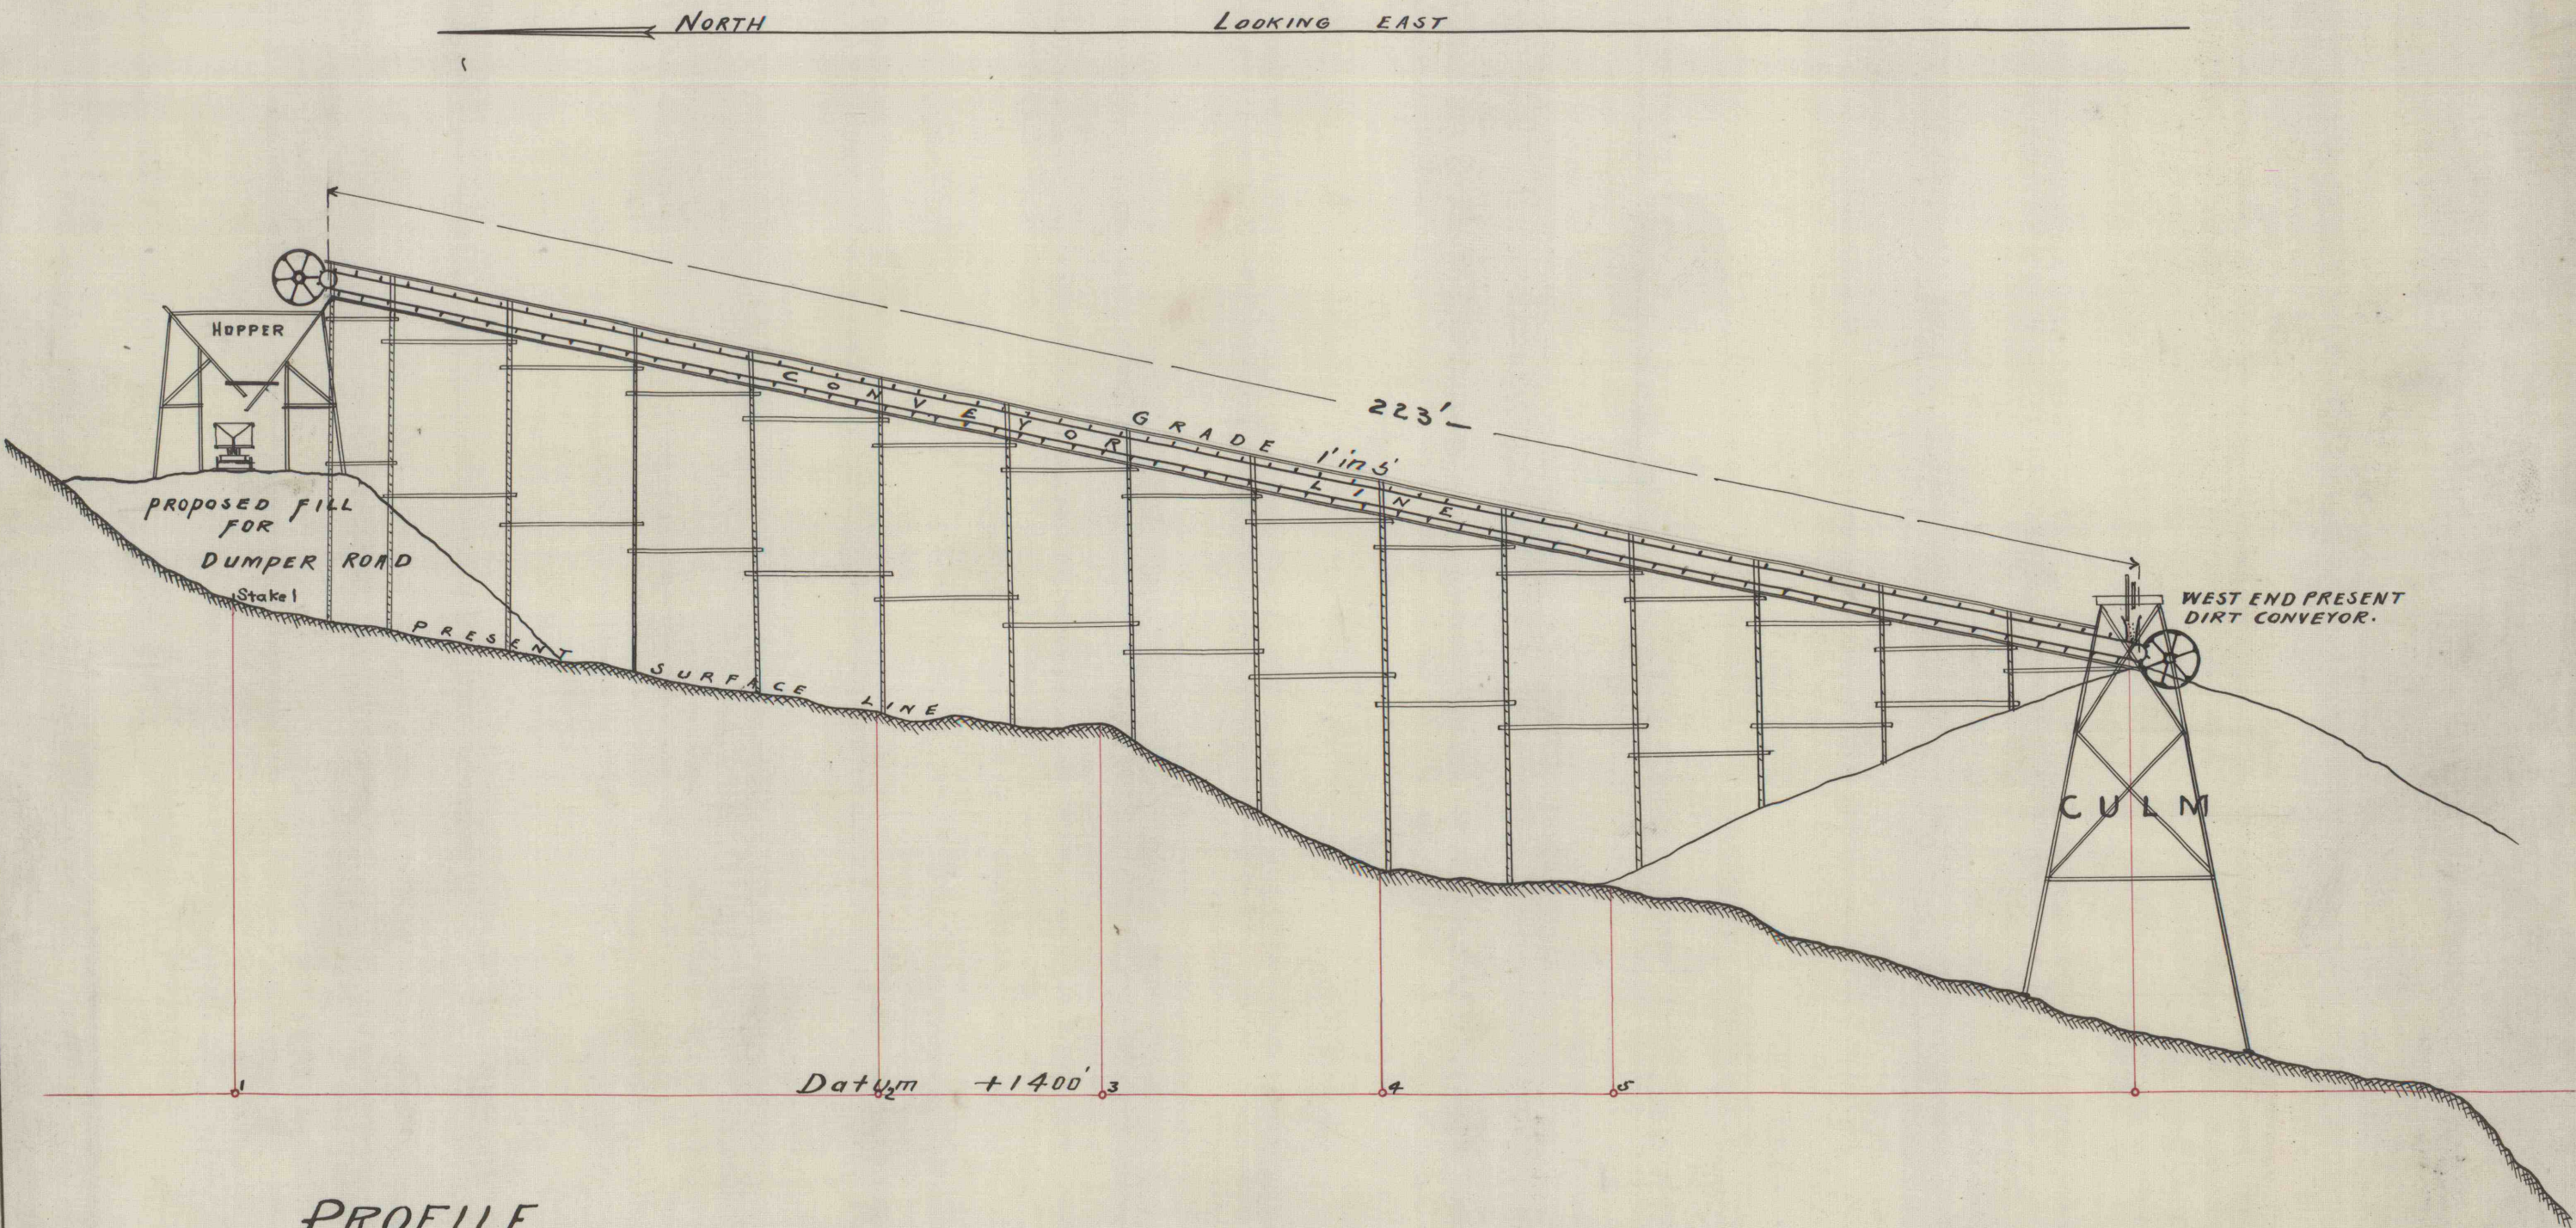

PROFILE
 OF PROPOSED NEW CONVEYOR LINE RUNNING NORTH FROM END OF PRESENT DIRT CONVEYOR,
 AT - KEHLEYS RUN COLLIERY. -

SCALE 1" = 20'

- POTTSVILLE, APR. 27. 1904. -

HEBER S. THOMPSON } ENGINEERS.
 JAMES ARCHBALD, JR. }