


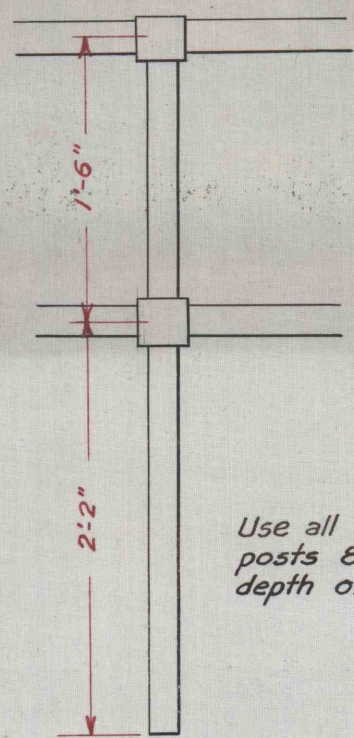

Scale 1" : 1'0"



Use all 1 1/2" galv. pipe, set posts 8'-0" c. to c. to a depth of 8" in the concrete.



Scale 1" : 1'0"




Quant.	Item	Size	Desc.	Length
14	Galv. Tees	1 1/2" ϕ		
4	" Ells	1 1/2" ϕ		
10	" Crosses	1 1/2" ϕ		
175'	" Pipe	1 1/2" ϕ		

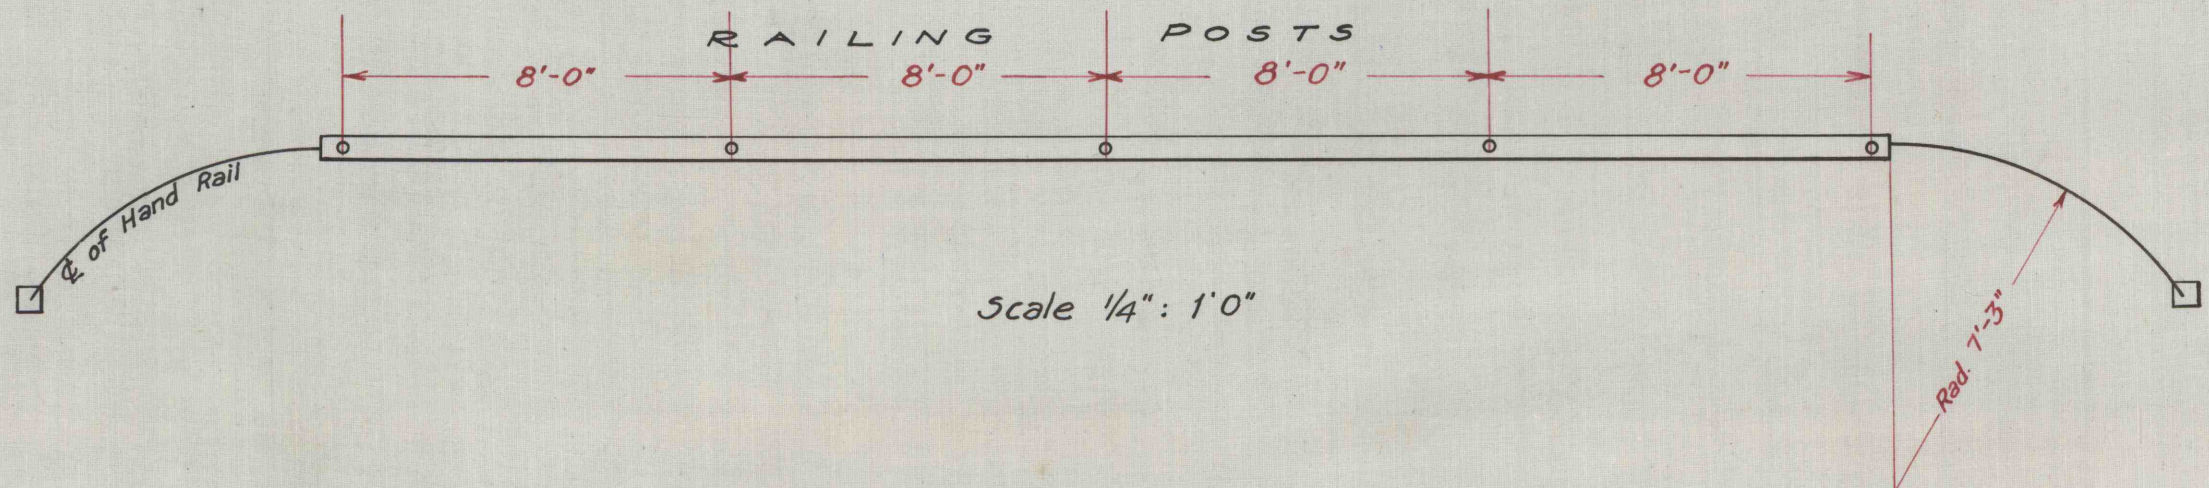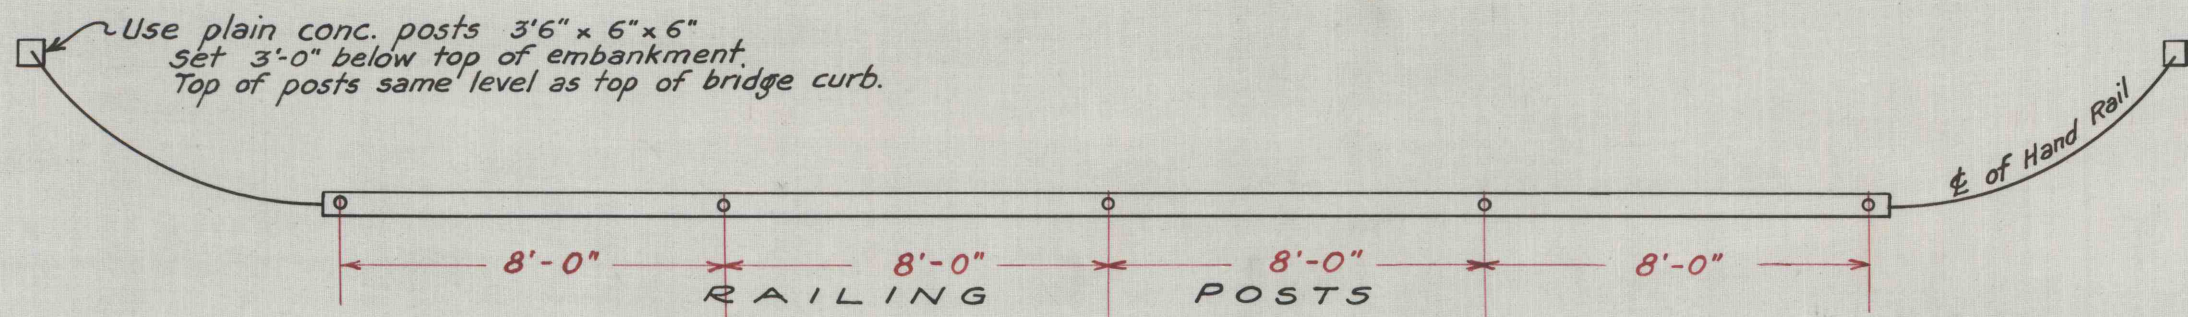

Scale 1/4" : 1'0"


Outside Tower Wall

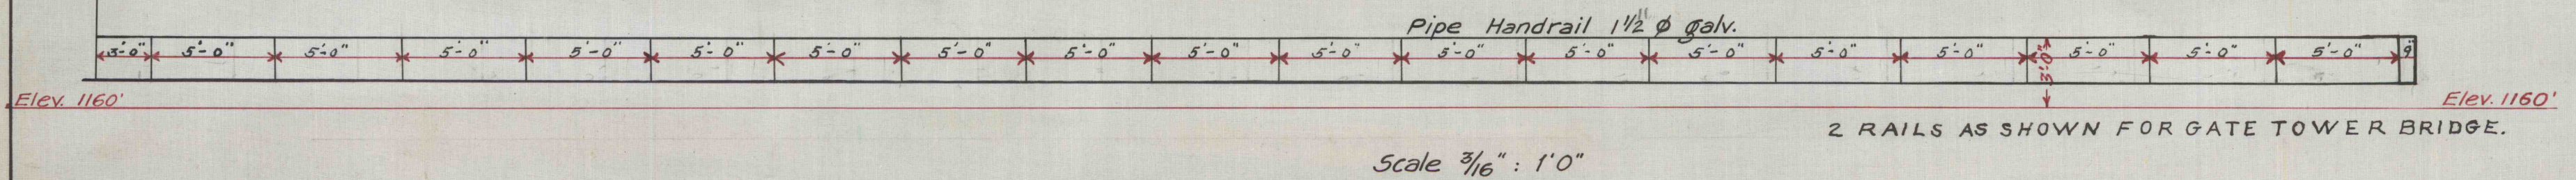


Scale 3/16" : 1'0"

2 RAILS AS SHOWN FOR GATE TOWER BRIDGE.

Bill of Material				
Quant.	Item	Size	Desc.	Length
1	Roll Δ wire mesh	36"	4" 40 [#] Δ	200'

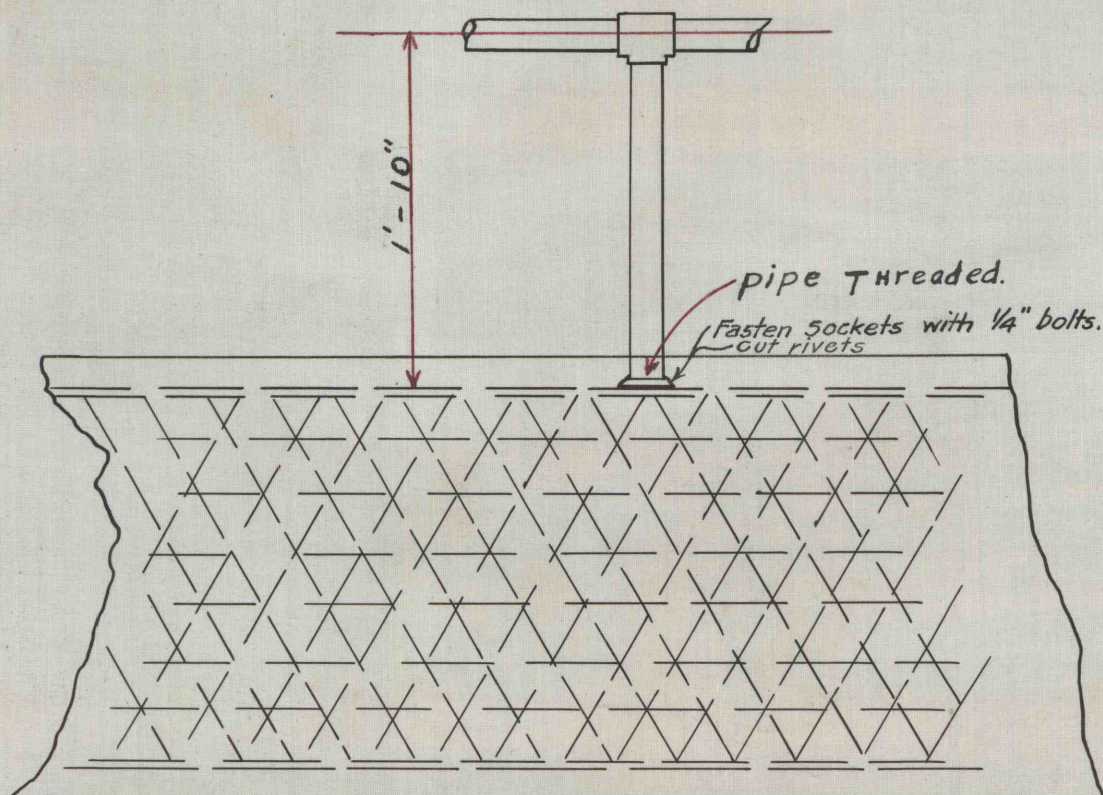

Scale 1" : 1'0"

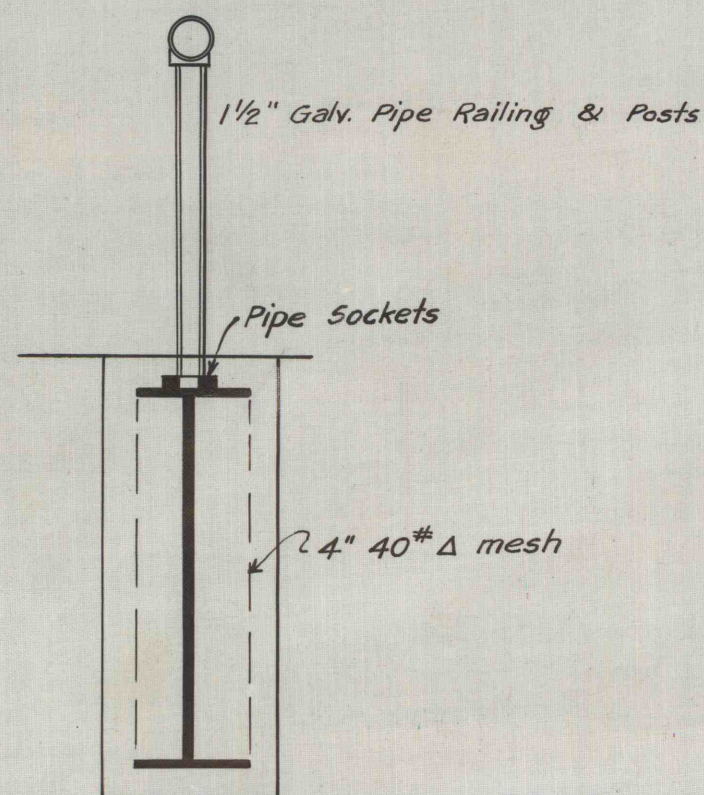

DETAILS PIPE AND RAILING SPACES
FOR
GATE TOWER & SPILLWAY BRIDGES
NO. 6 RESERVOIR.

Revised 3-22.