
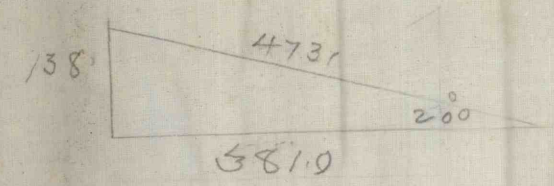


Looking West

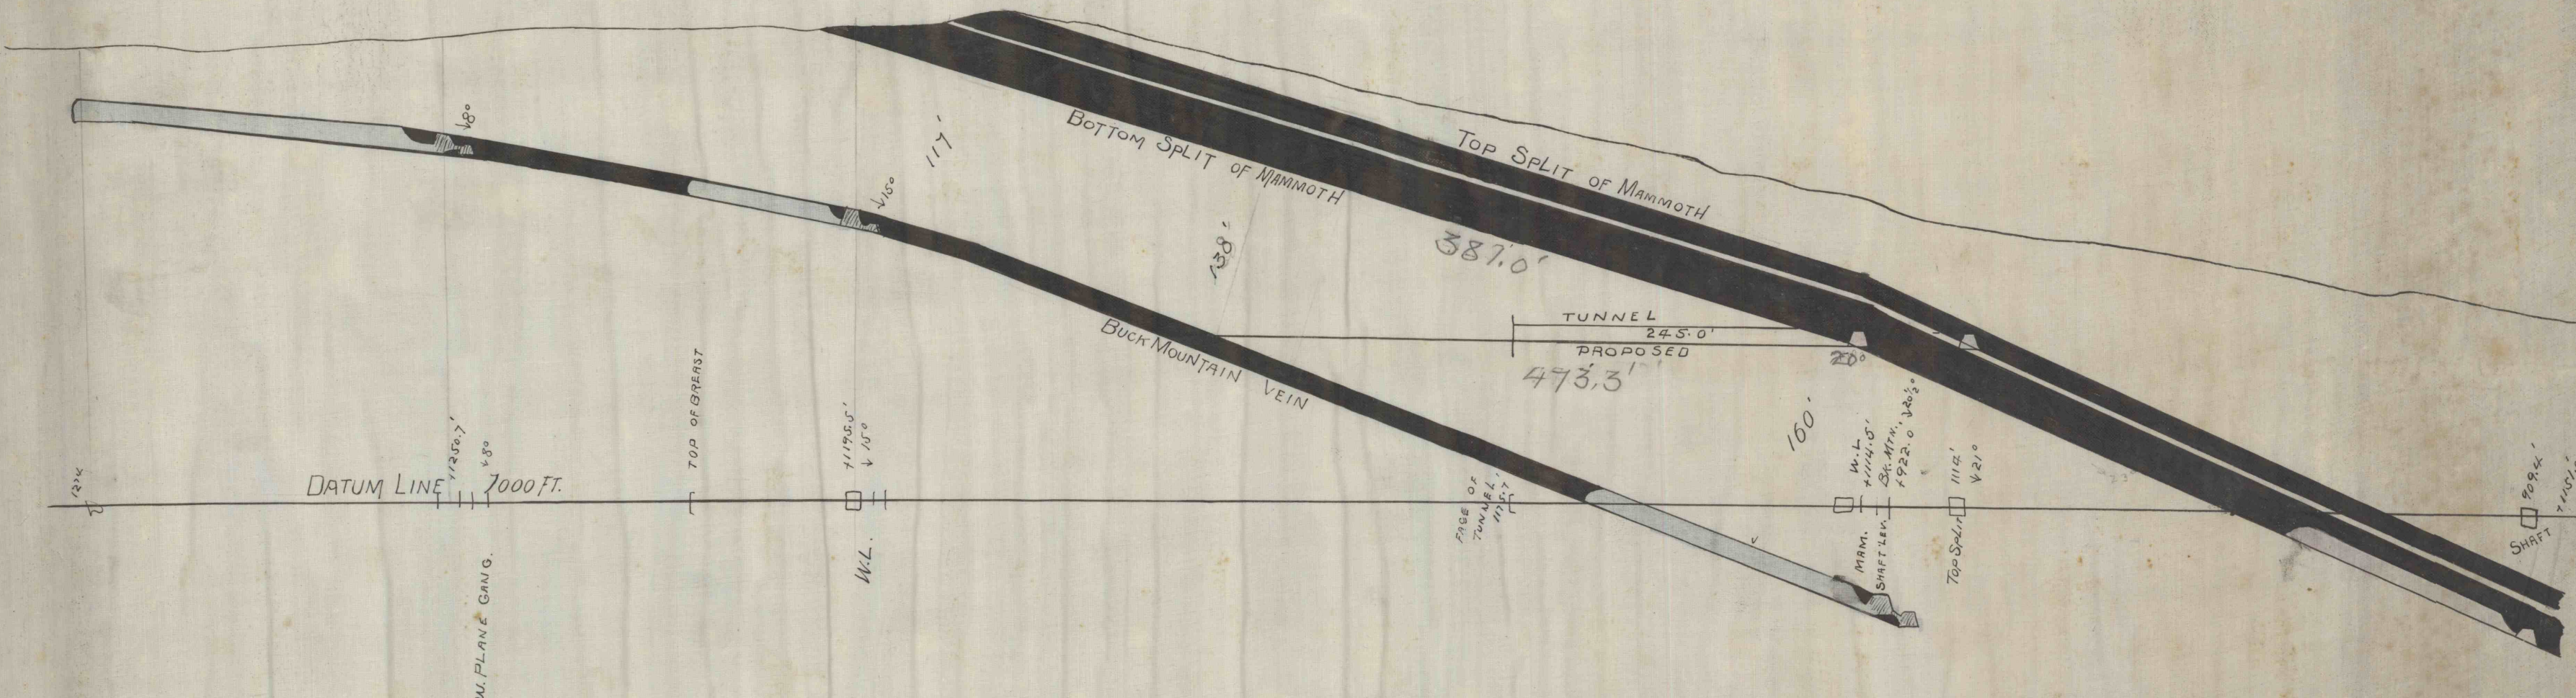

SECTION

SHOWING PROPOSED NEW TUNNEL FROM THE MAMMOTH
TO THE BUCK MOUNTAIN VEIN
ON THE TOP SPLIT OR (NO. 3 DRIFT) WM PENN COLLIERY.
HEBER S. THOMPSON
ENGINEER.