

55994.
 P. R. R. STANDARD.
 ELECTRIC CABLE SUSPENSION
 FROM
 RAILROAD BRIDGES.



PHILADELPHIA, MAY 1904.

DRAWN BY L.H.B.
 CHECKED BY L.H.B.

Correct *Richard*
 Approved *Joseph J. Richards*
 ENGINEER M.W. CHIEF ENGINEER M.W.

Approved *W. W. Attebury*
 GENERAL MANAGER

PLAN OF LOCATION

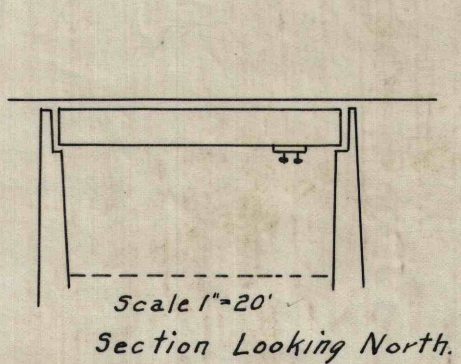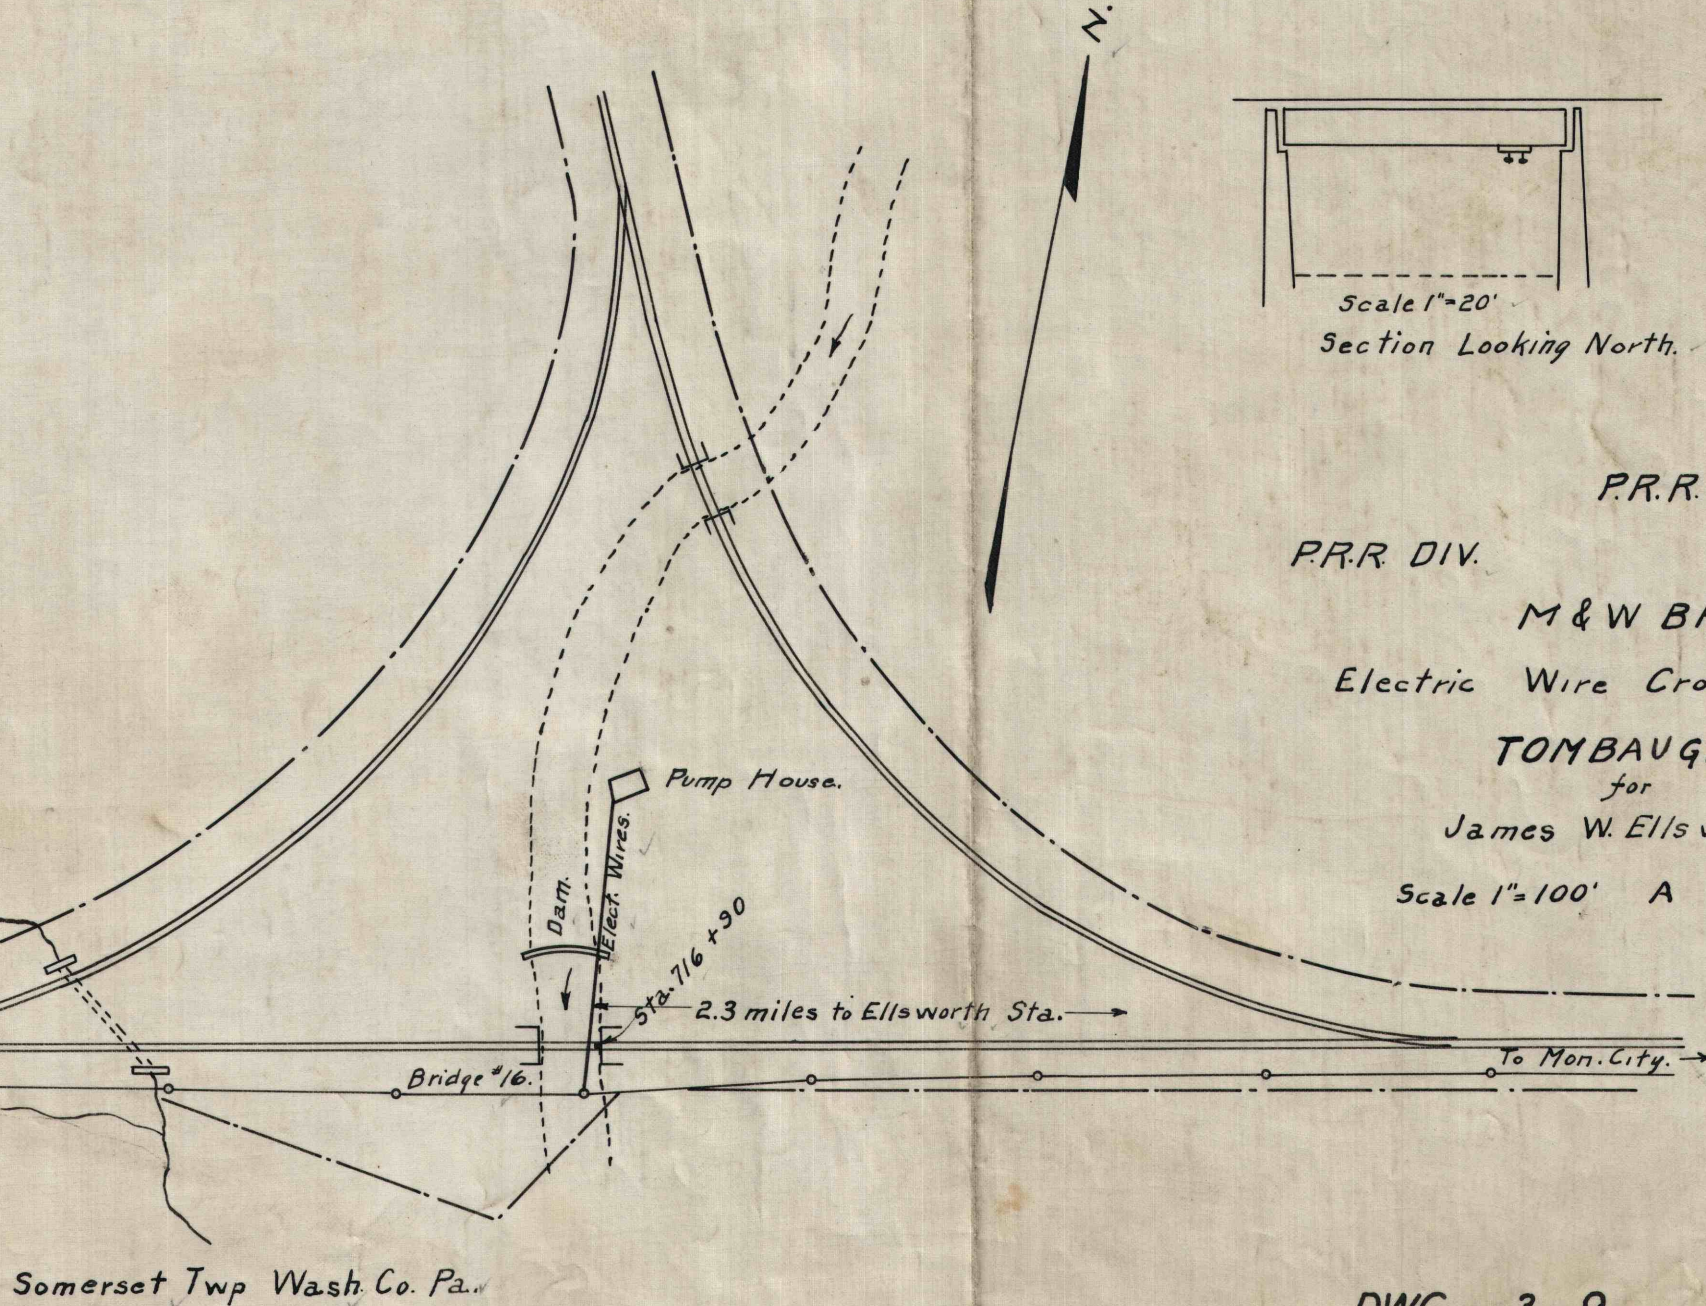

P.R.R.
 P.R.R. DIV. MON. DIV.
 M & W BRANCH
 Electric Wire Crossing at
 TOMBAUGH'S Y.
 for
 James W. Ellsworth & Co.
 Scale 1"=100' A W.B. Jc. 8-6-04.

DWG. 3-9

H. J. A.
 Sk. No 18409.