


Estimate
 4.5999 cu yds concrete in each ft. Vert. of footing
 Offset Less 6" - 43.8396 "

Estimating T. excavation
 43.8396 x 2 1/2 = 109.6 yds
 4.59924 x 10 = 45.992
 Total - 564.52 yds.

Note:- This estimate is to within 6 1/2" of Floor Line
 from which point brick is to be used 4515 cu ft.
 No. Required 90.3 M.

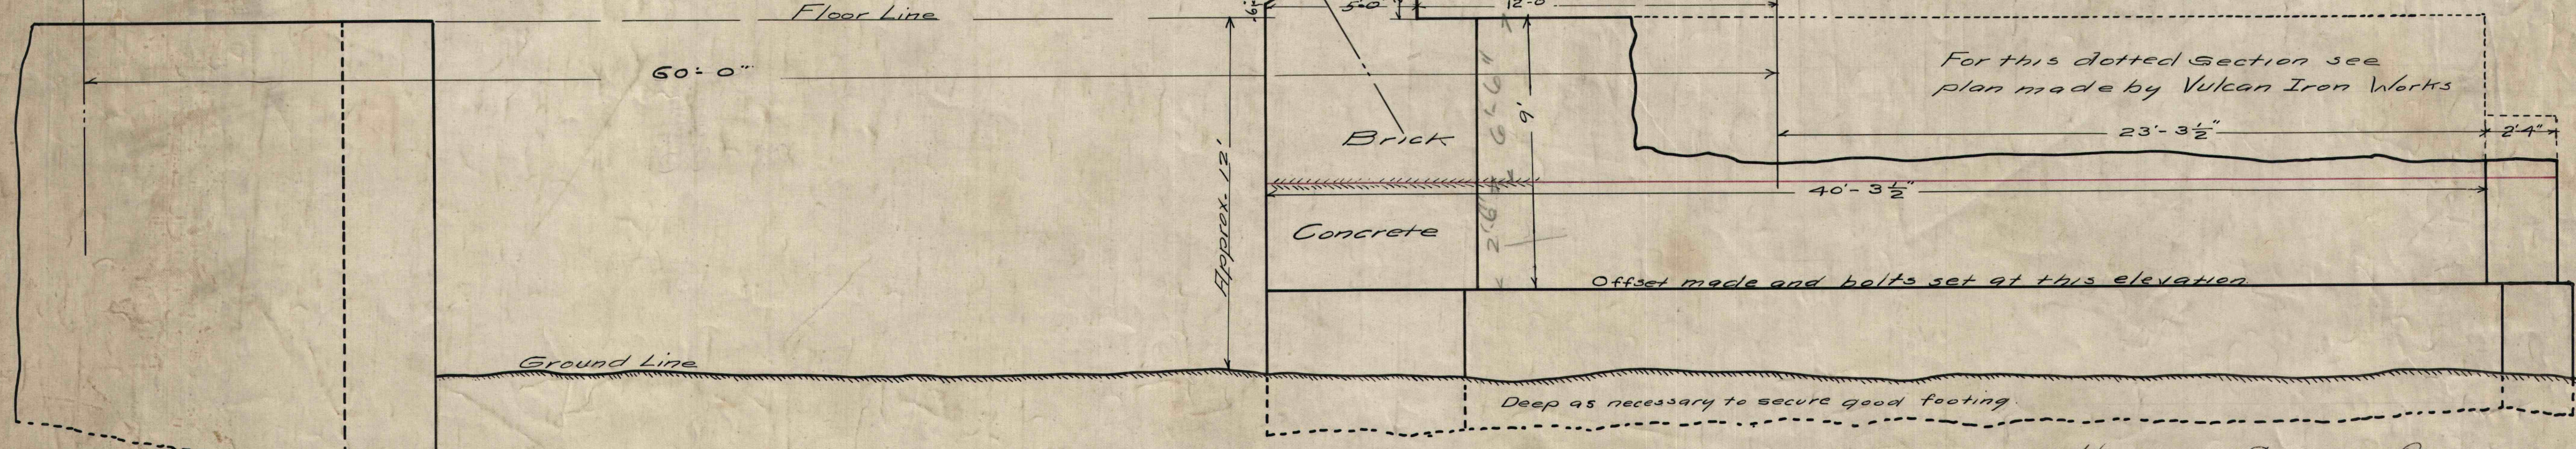

Hoisting Engine Foundation
 Supply Shaft 4-71
 Marianna 275-6-4
 28-27