



Vol. 1101 p. 79
B.M. Elev. 1919.12

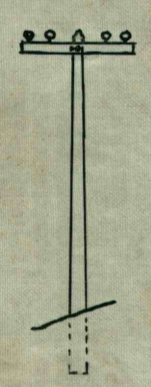

Bill of Poles	
Poles	Length
1	28'
1	30'
1	31'
1	32'
2	34'
1	35'

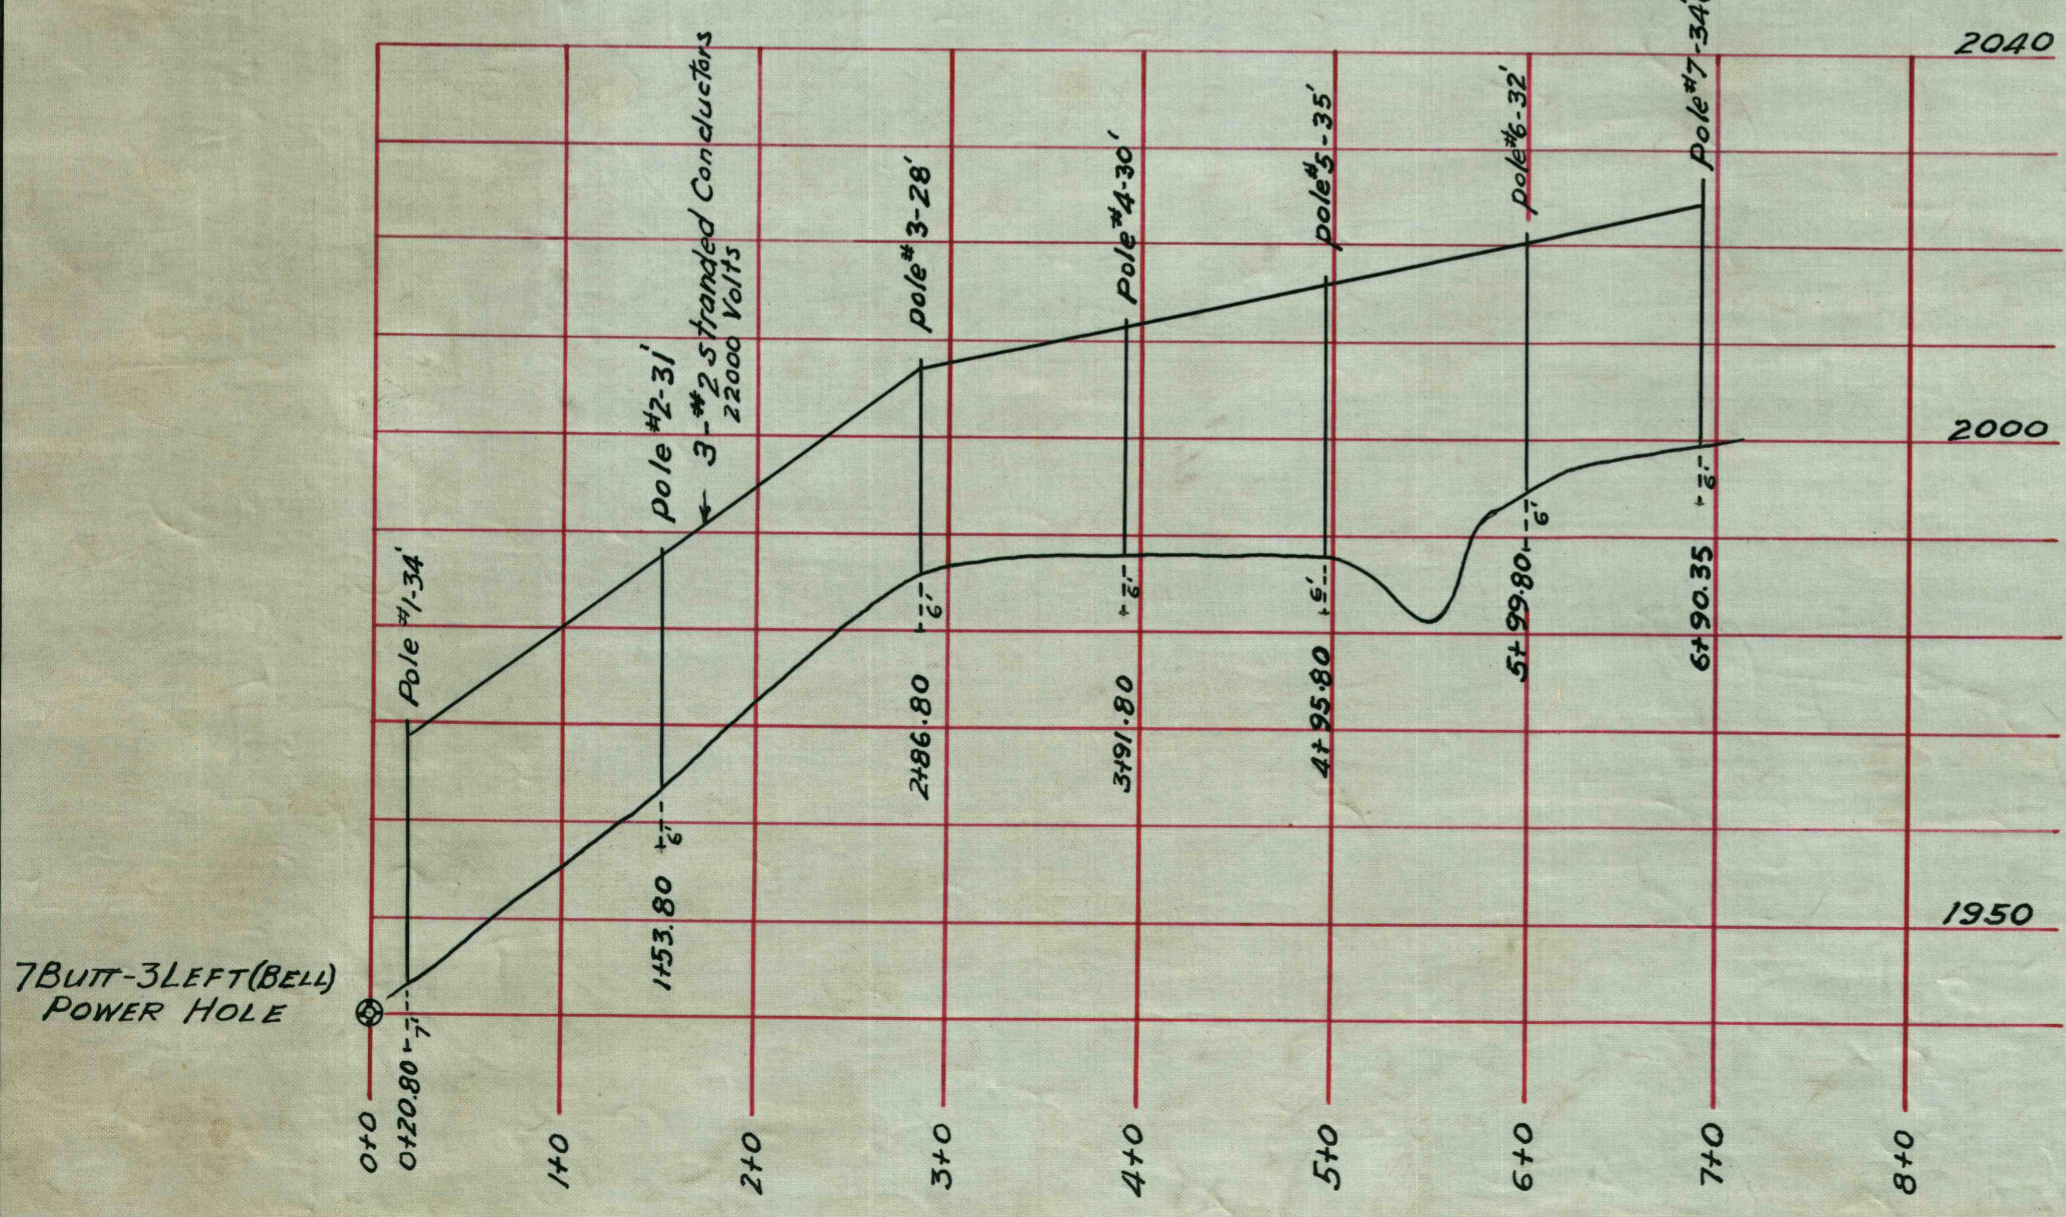

Consolidation Coal Co.
Mine 120 - Acosta, Pa.
TRANSMISSION LINE
TO
YODER SUB-STATION
Over-7Butt-3Left (Bell)
Scale 1" = 100' Hor.
20' Vert. 4-12-46 Engr. Dept. Acosta, Pa.

Vol. 1384 pg. 17-18