



Scale 1" = 2'  
**CONCRETE ARCH**  
 AT  
 MOUTH OF SLOPE.

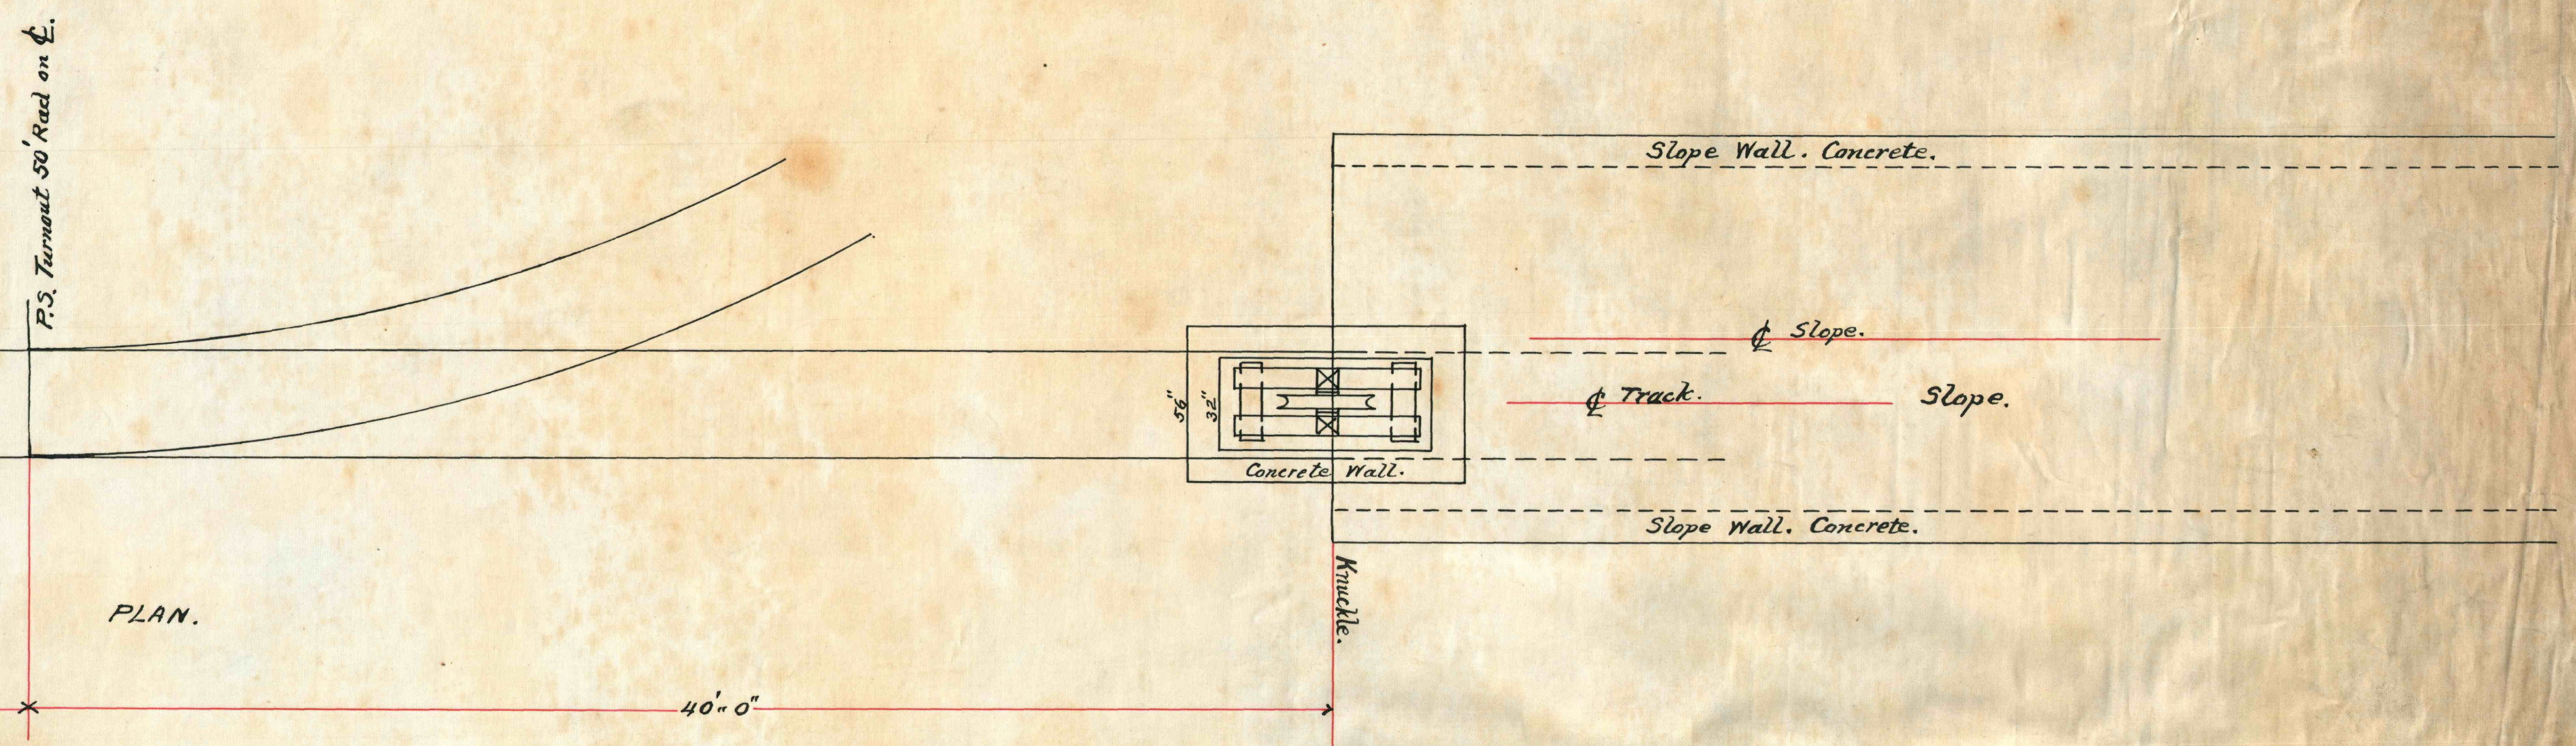

PLAN.

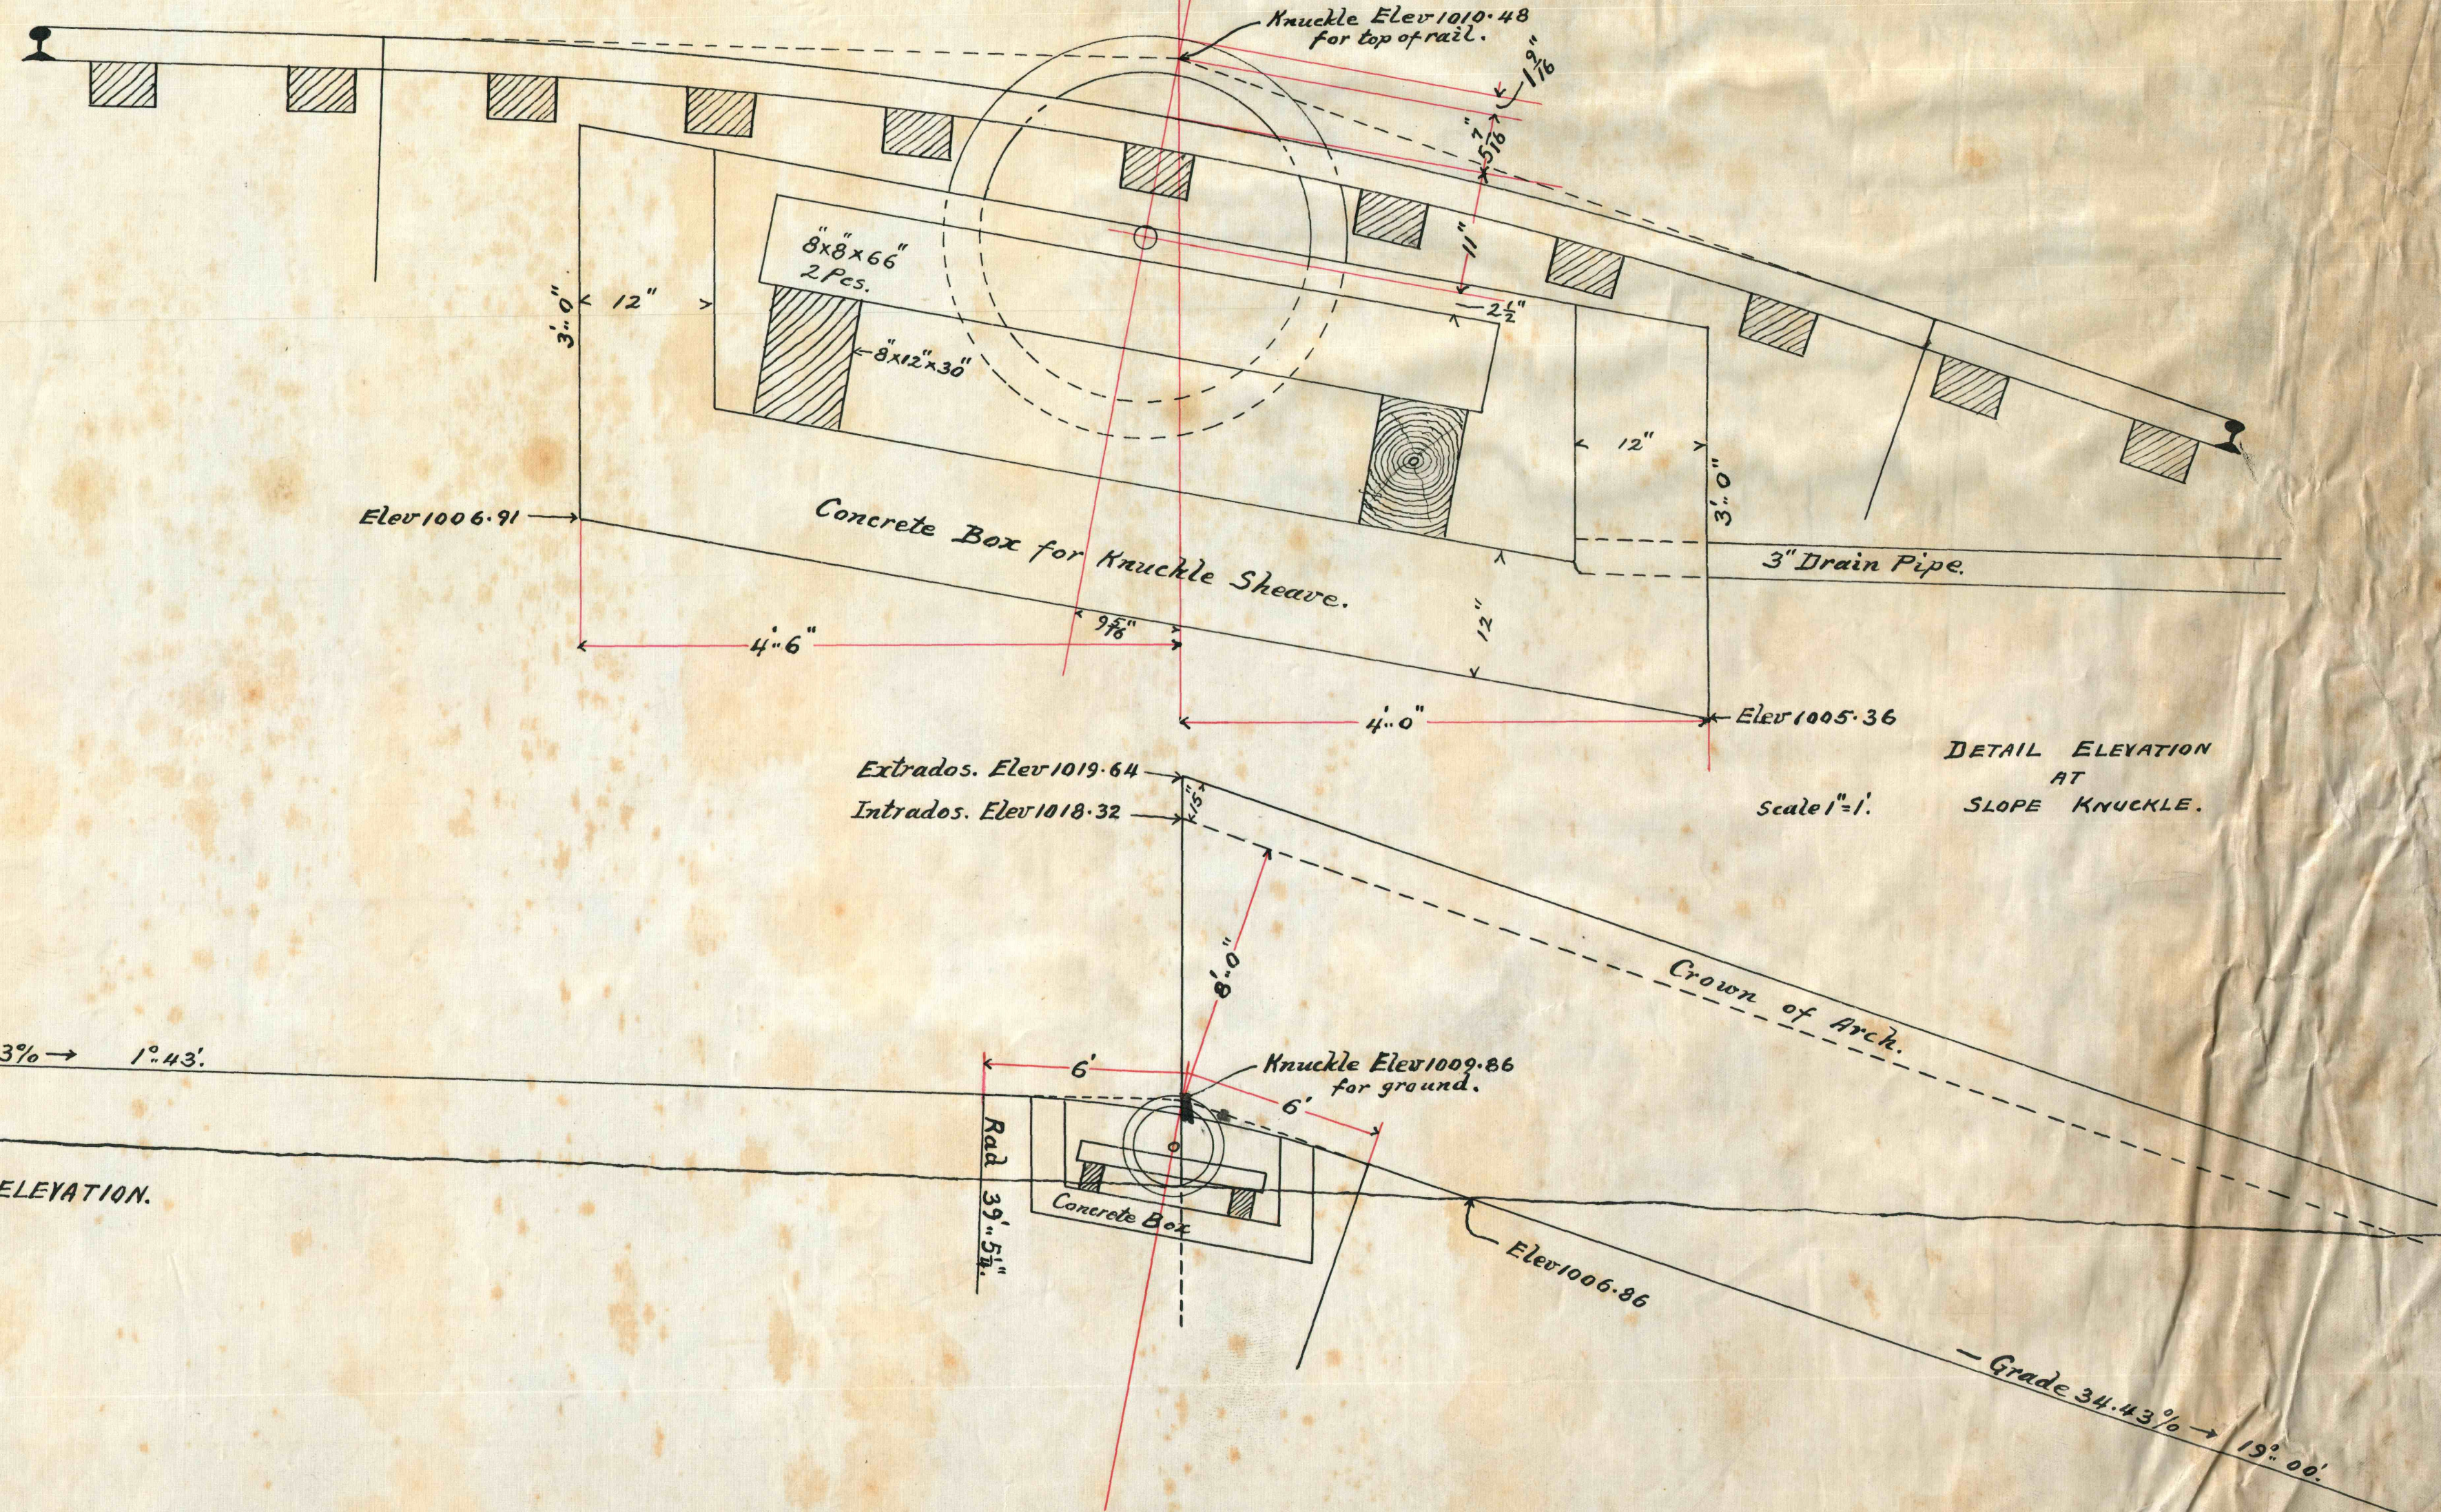

DETAIL ELEVATION  
 AT  
 SLOPE KNUCKLE.  
 Scale 1" = 1'

— MOUTH OF SLOPE —  
**McCULLOUGH MINE**  
 — Scale 1" = 4' —  
 — Eng. Dept. Westmoreland Coal Co., Irwin Pa. May 14<sup>th</sup> 1918 —