



CROSS SECTIONS  
SCALE (HORIZ.) 1" = 20'

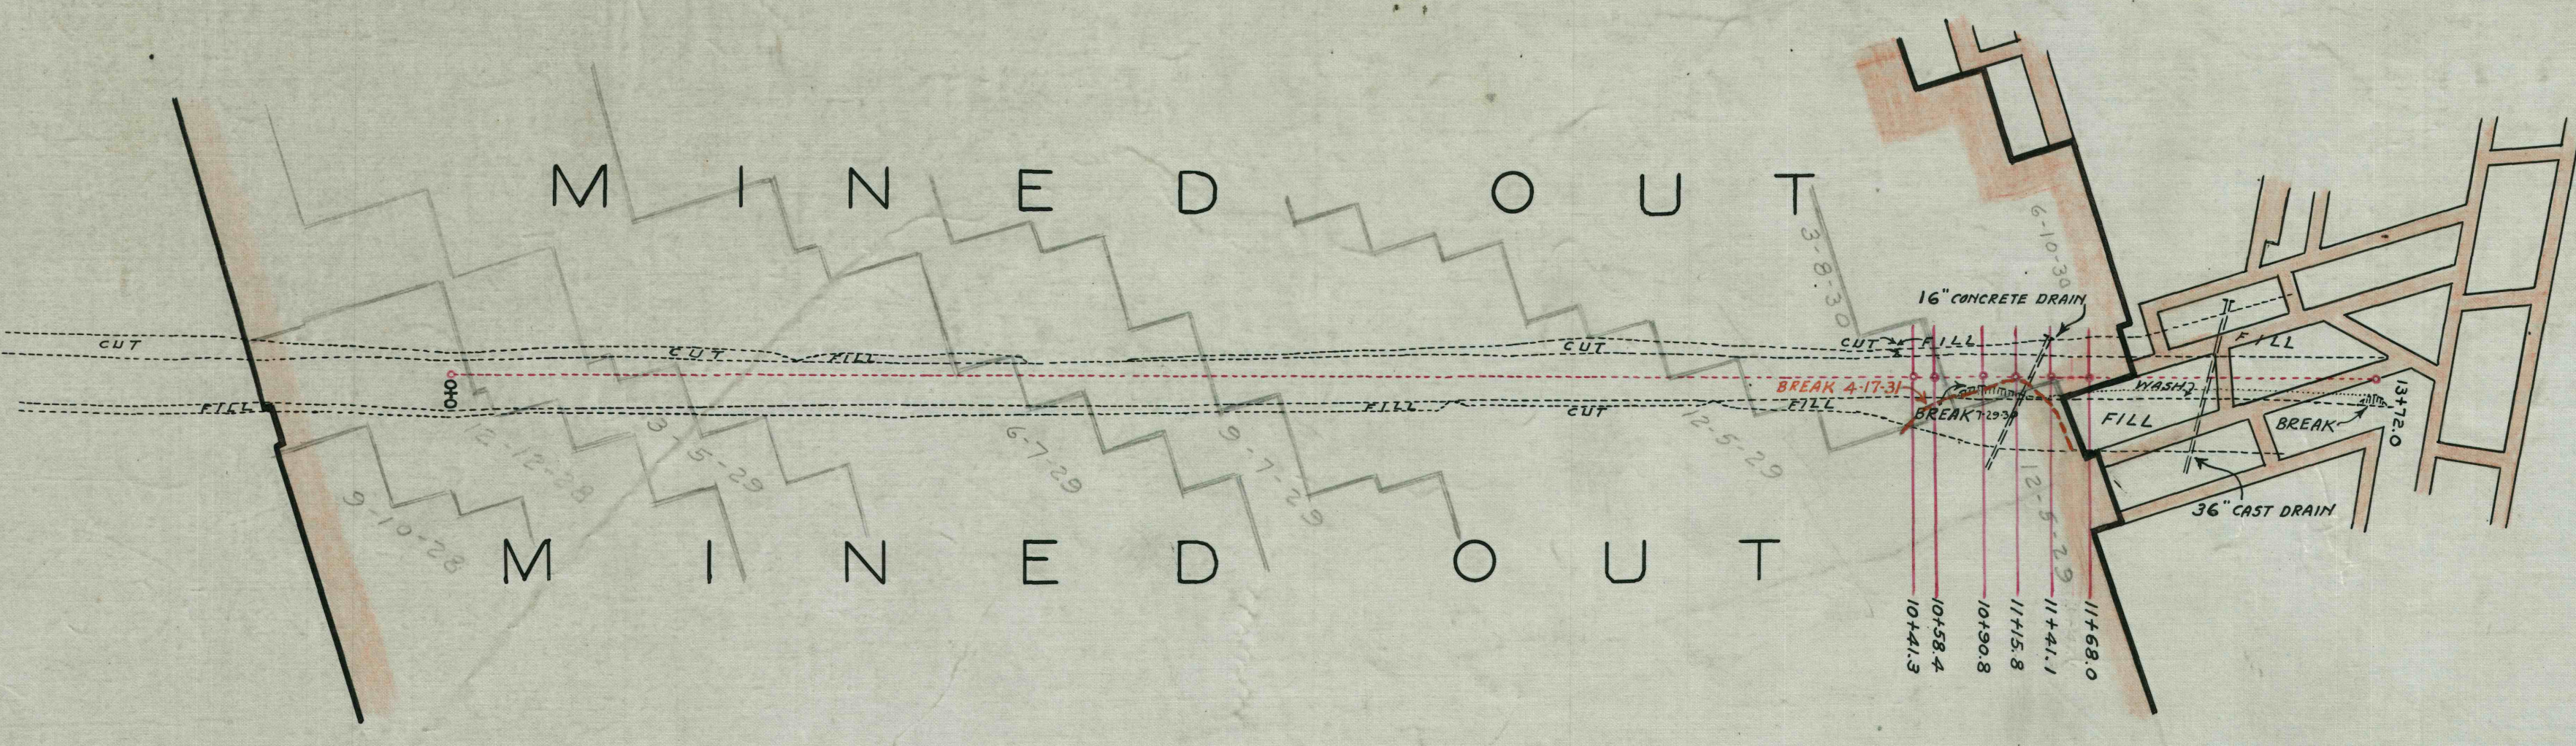

PLAN  
SCALE 1" = 100'

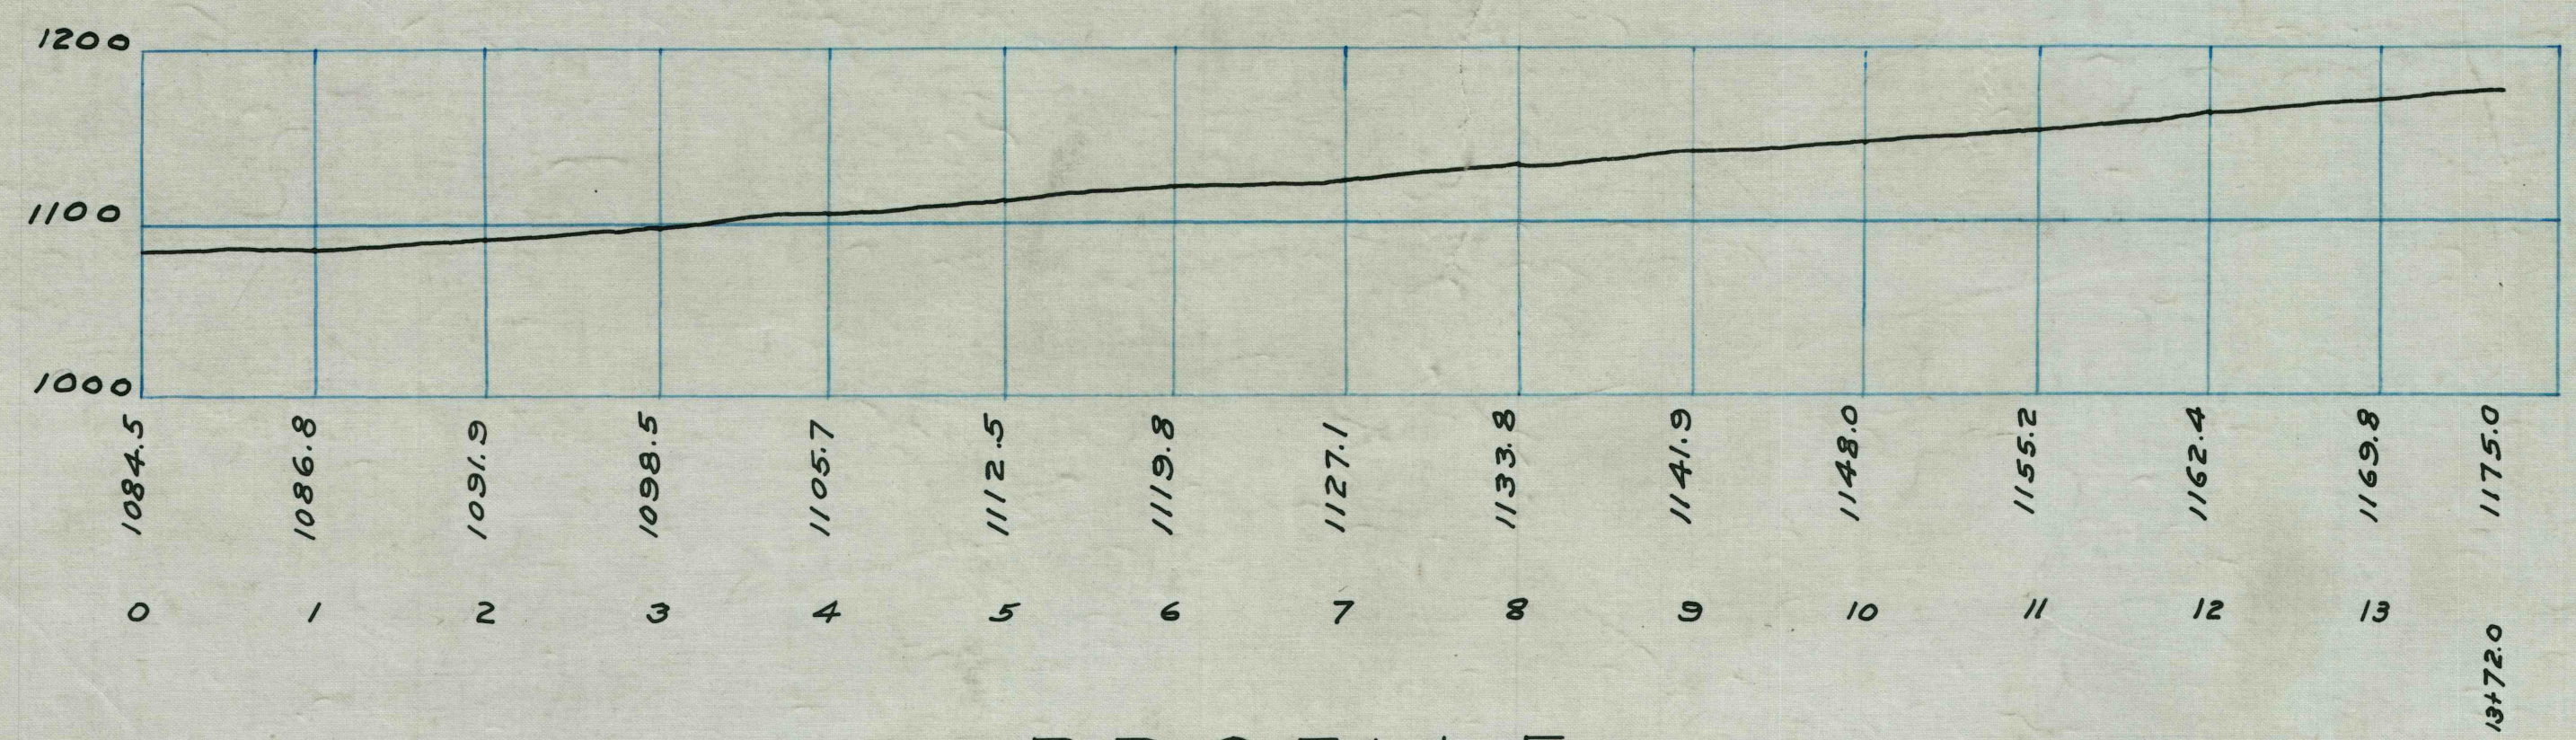

PROFILE  
SCALE (HORIZ.) 1" = 100'  
SCALE (VERT.) 1" = 20'

PLAN SHOWING  
PORTION OF STATE HIGHWAY ROUTE 51  
OVER OCEAN MINE  
FOSTRAVER TWP. WESTMORELAND CO. PA.  
SCALE 1" = 100' AUGUST 2, 1930  
H.B. 943 P. 56 H.B. 923 P. 23-23-54