


NATURE OF ACCIDENT:

THREE MEN WERE RECOVERING 6"x6"x12'-0" STEEL BEAMS. THEY HAD REMOVED 6 BEAMS AND LOOSENED THE RIGHT END OF THE SEVENTH BEAM; LETTING IT SETTLE TO THE BOTTOM. THE VICTIM WAS STANDING WHERE SHOWN AND WAS CAUGHT BY FALL OF SAND ROCK.

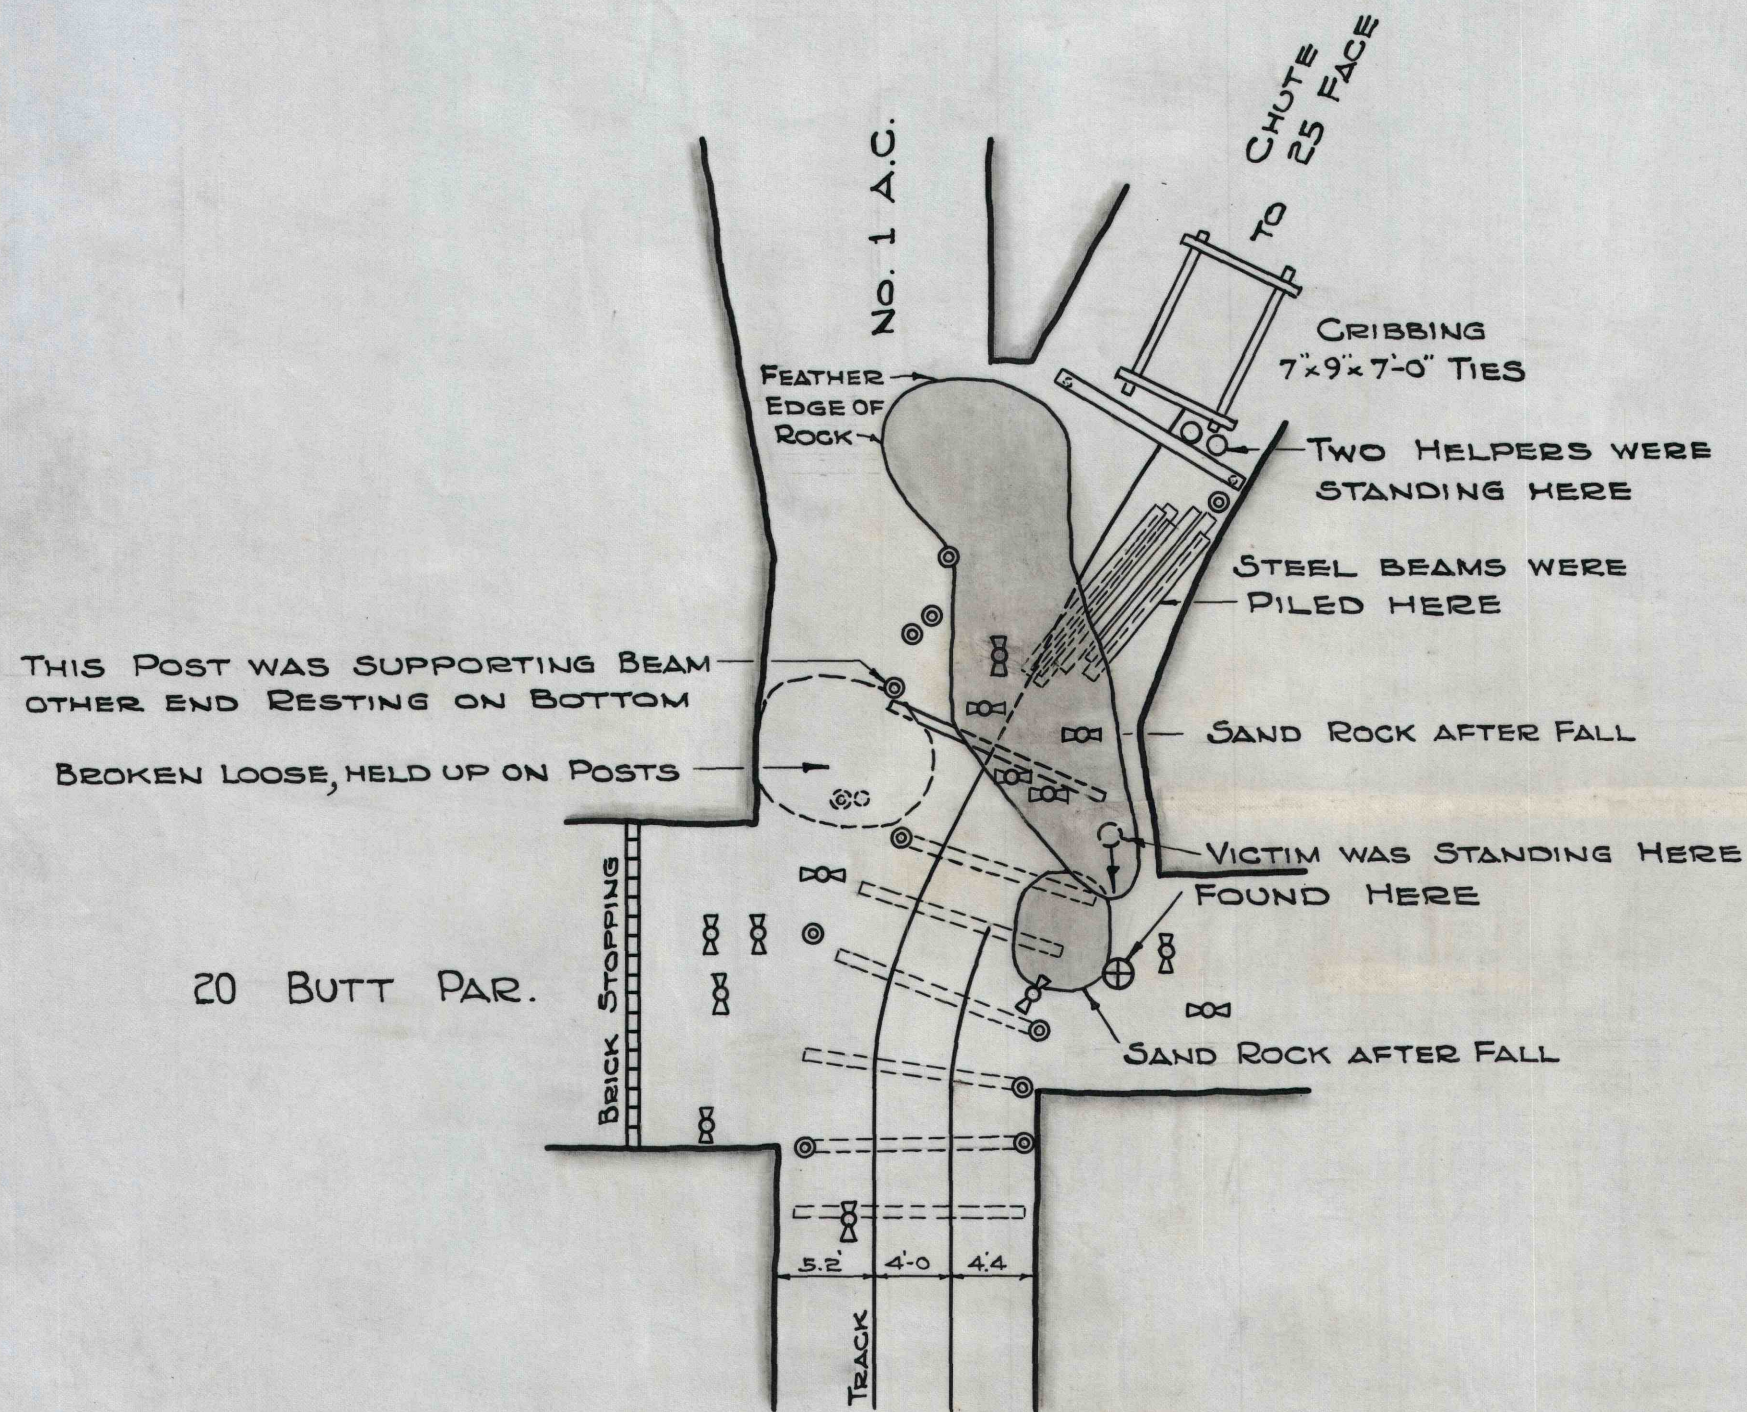


PLAN
SCALE 1"=10'

LEGEND:

- ⊙ POST NOT SUPPORTING ROOF
- ⊠ SUPPORTING ROOF
- APPROX. LOC. OF BEAMS REMOVED

FATALITY

VICTIM ANDREW SOSNAK
CHECK NO. 3306
TIME 9:40 A.M. FEB. 23, 1951
PLACE NO. 25 FACE LEFT CLOVER 1-A.C.
NEAR CHUTE RIGHT.

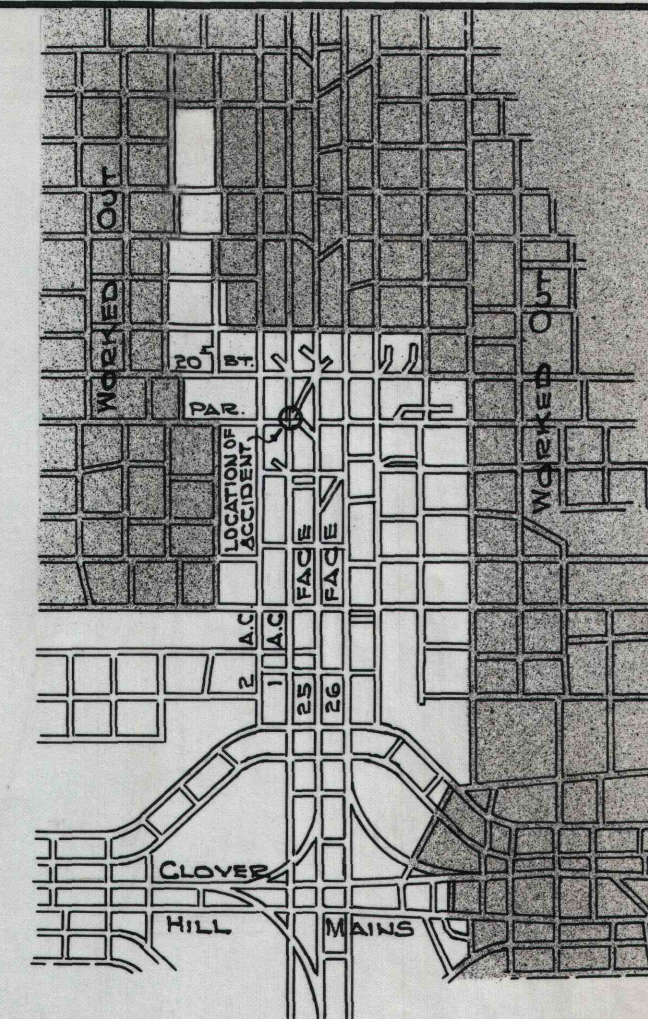

GENERAL PLAN
SCALE 1"=400'

JONES & LAUGHLIN STEEL CORPORATION		C-1070
VESTA COAL DIVISION, CALIFORNIA., PA.		
MINE NO. 4 - ANDREW SOSNAK		
FATALITY - NO. 25 FACE LT. CLOVER 1-A.C.		
DR. H.C.E.	DATE: FEB. 28, 1951	C-1070
TR. ⚡	SCALE 1"=10'	