


GENERAL PLAN
SCALE 1"=200'

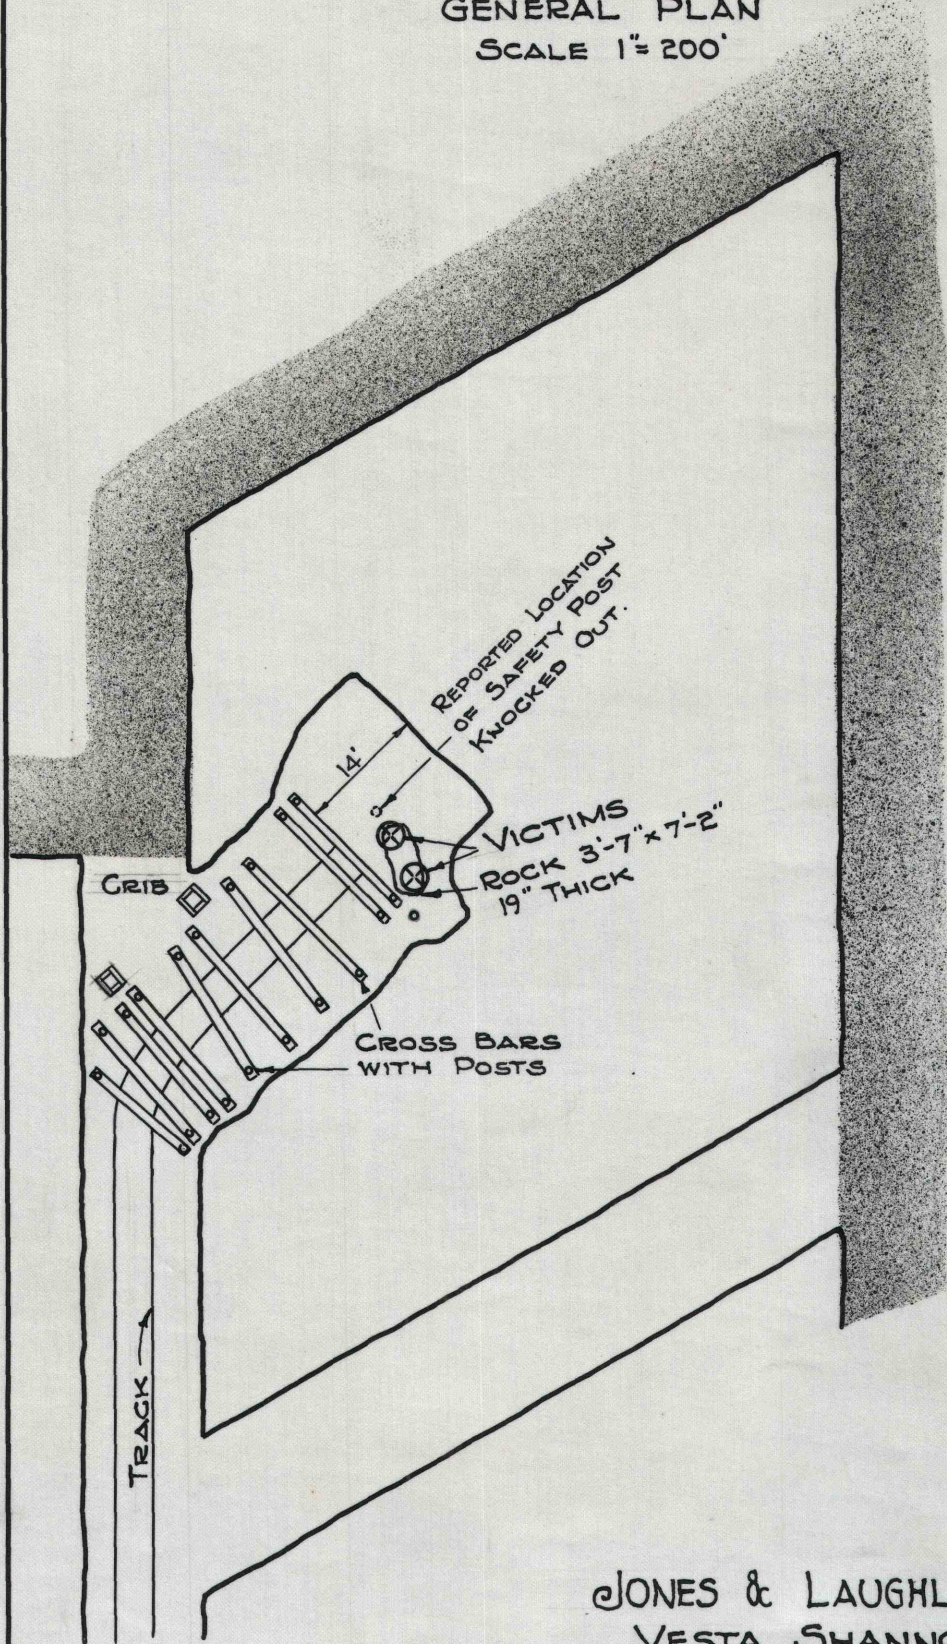

EXPLANATION:

THE MEN HAD PLACED ONE SET OF TIMBERS AND WERE PREPARING TO SET THE NEXT SET WHEN FALL OF ROCK CAUGHT BOTH MEN, INFLECTING INJURIES.

VICTIMS:

WALTER BUNDA AND
MICHAEL FRANCIS VOZAR
TIMBERMEN

LOCATION: OFF 3 AIR C.
30 FACE NEAR 3 BUTT
TIME: 11:10 P.M.
MARCH 11, 1954.

PLAN
SCALE 1"=20'

JONES & LAUGHLIN STEEL CORPORATION
VESTA SHANNOPIN COAL DIVISION
NO. 5 MINE
ACCIDENT TO WALTER BUNDA AND MICHAEL FRANCIS VOZAR
MARCH 15, 1954