


GENERAL PLAN  
SCALE: 1"=400'

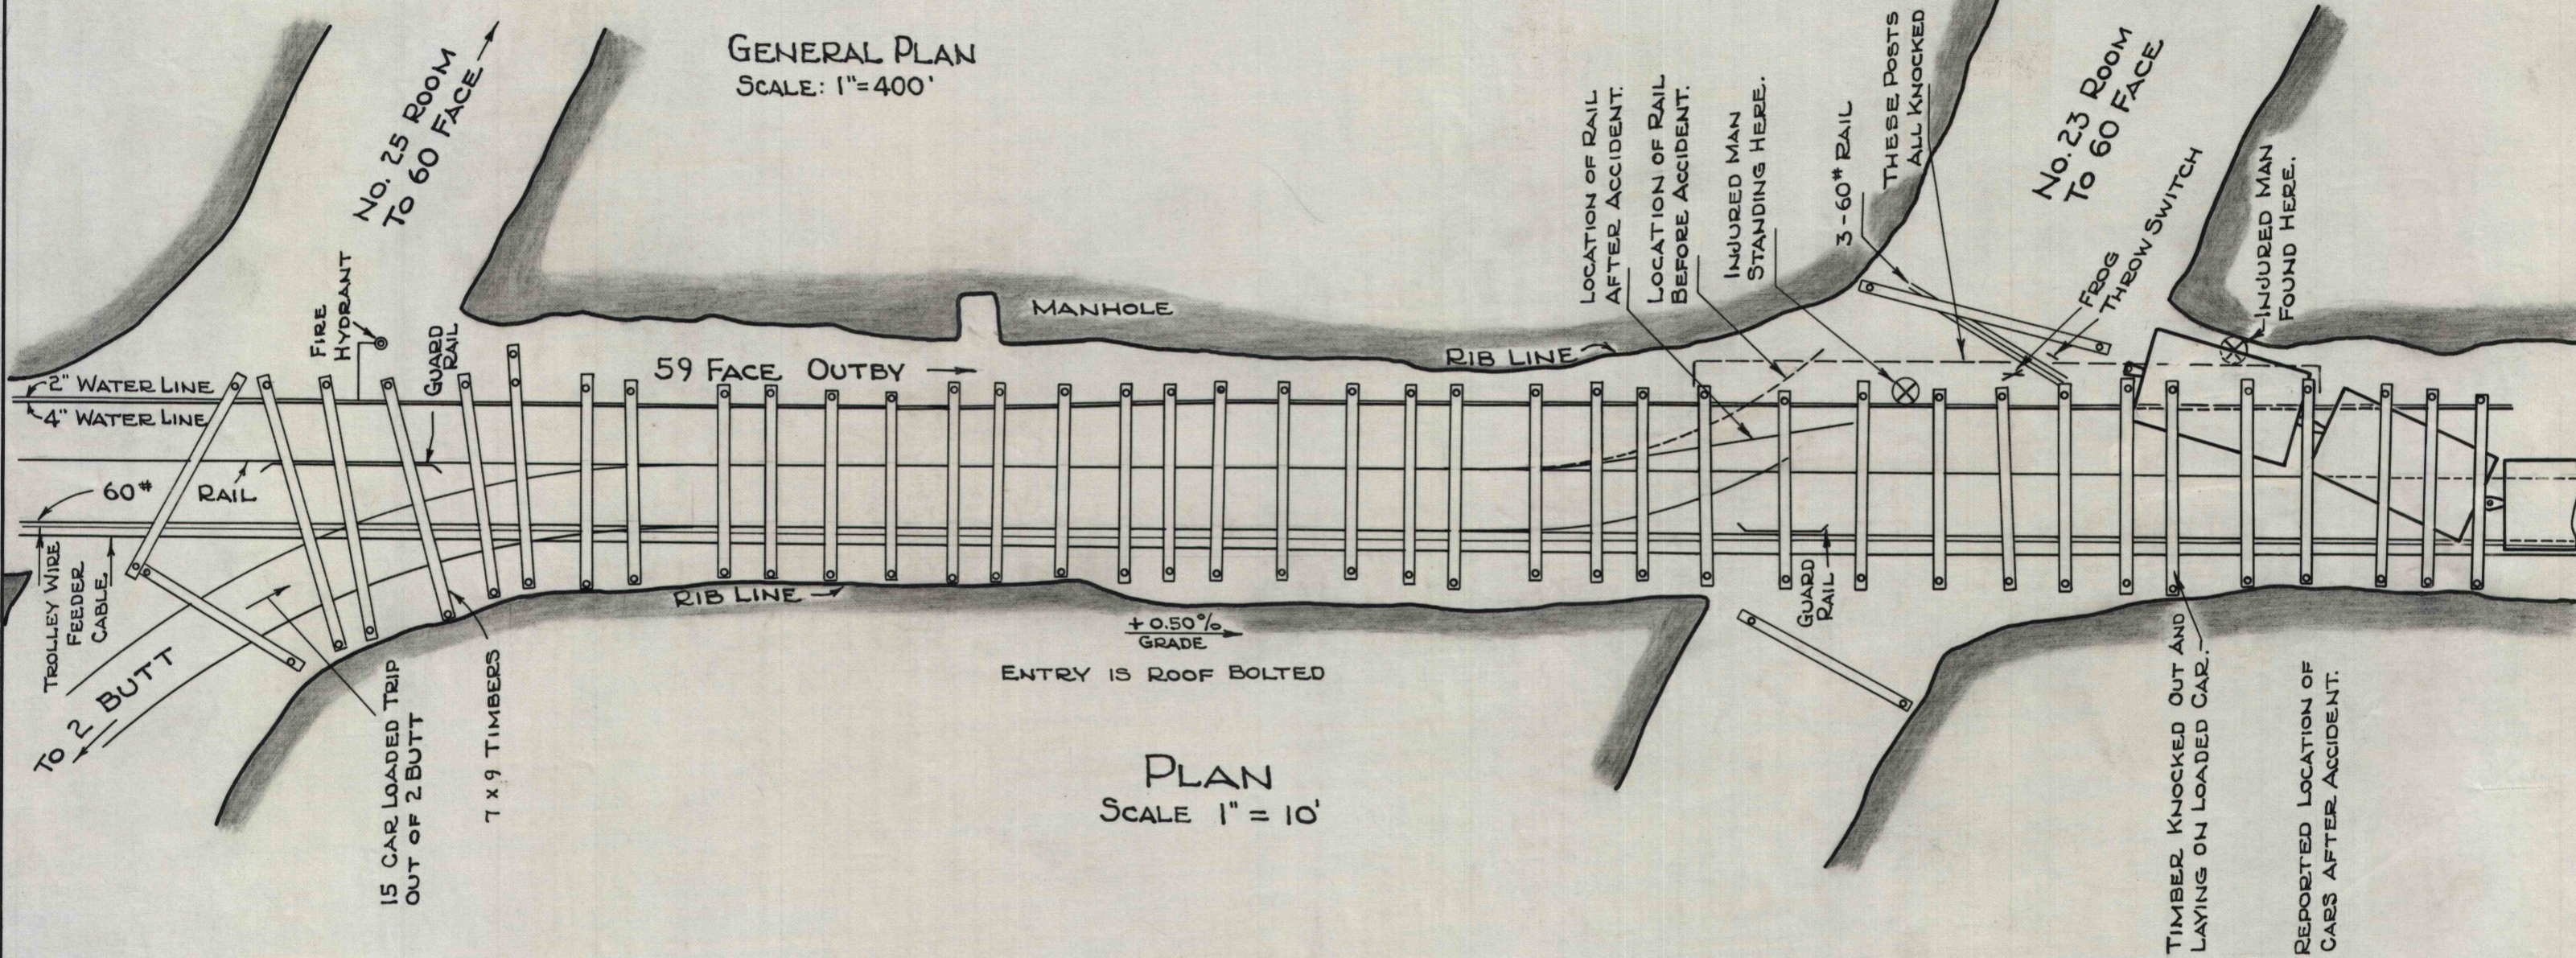

PLAN  
SCALE 1"=10'

EXPLANATION:  
THE LAST TWO CARS OF THE LOADED TRIP WERE DERAILED. BARTOLOMEI WAS REPORTED STANDING WHERE INDICATED AND WAS STRUCK BY DERAILED CARS OR POSTS CAUSING INJURY WHICH NECESSITATED THE AMPUTATION OF BOTH LEGS.

INJURED:  
LAWRENCE BARTOLOMEI  
CK. 3637, TRACK LAYER HELPER  
LOCATION:  
INTERSECTION #23 ROOM AND  
59 FACE, BEALLSVILLE  
TIME:  
9:10 A.M. APRIL 19, 1954

JONES & LAUGHLIN STEEL CORPORATION  
VESTA COAL DIVISION  
NO. 4 MINE  
LAWRENCE BARTOLOMEI  
INJURY, INTERSECTION #23 ROOM AND 59 FACE  
APRIL 22, 1954  
C-1146