




PLAN OF ROOF SHOWING LOCATION OF WINDOWS TRUSSES & BRACING

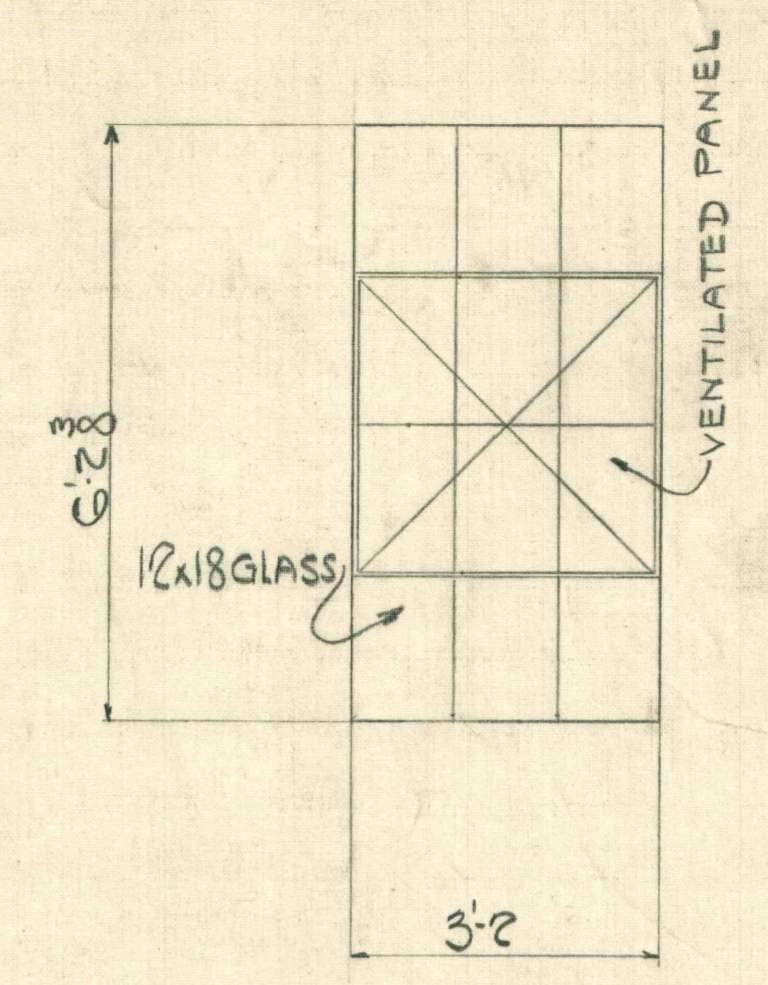


37 STEEL SASH REQUIRED *A

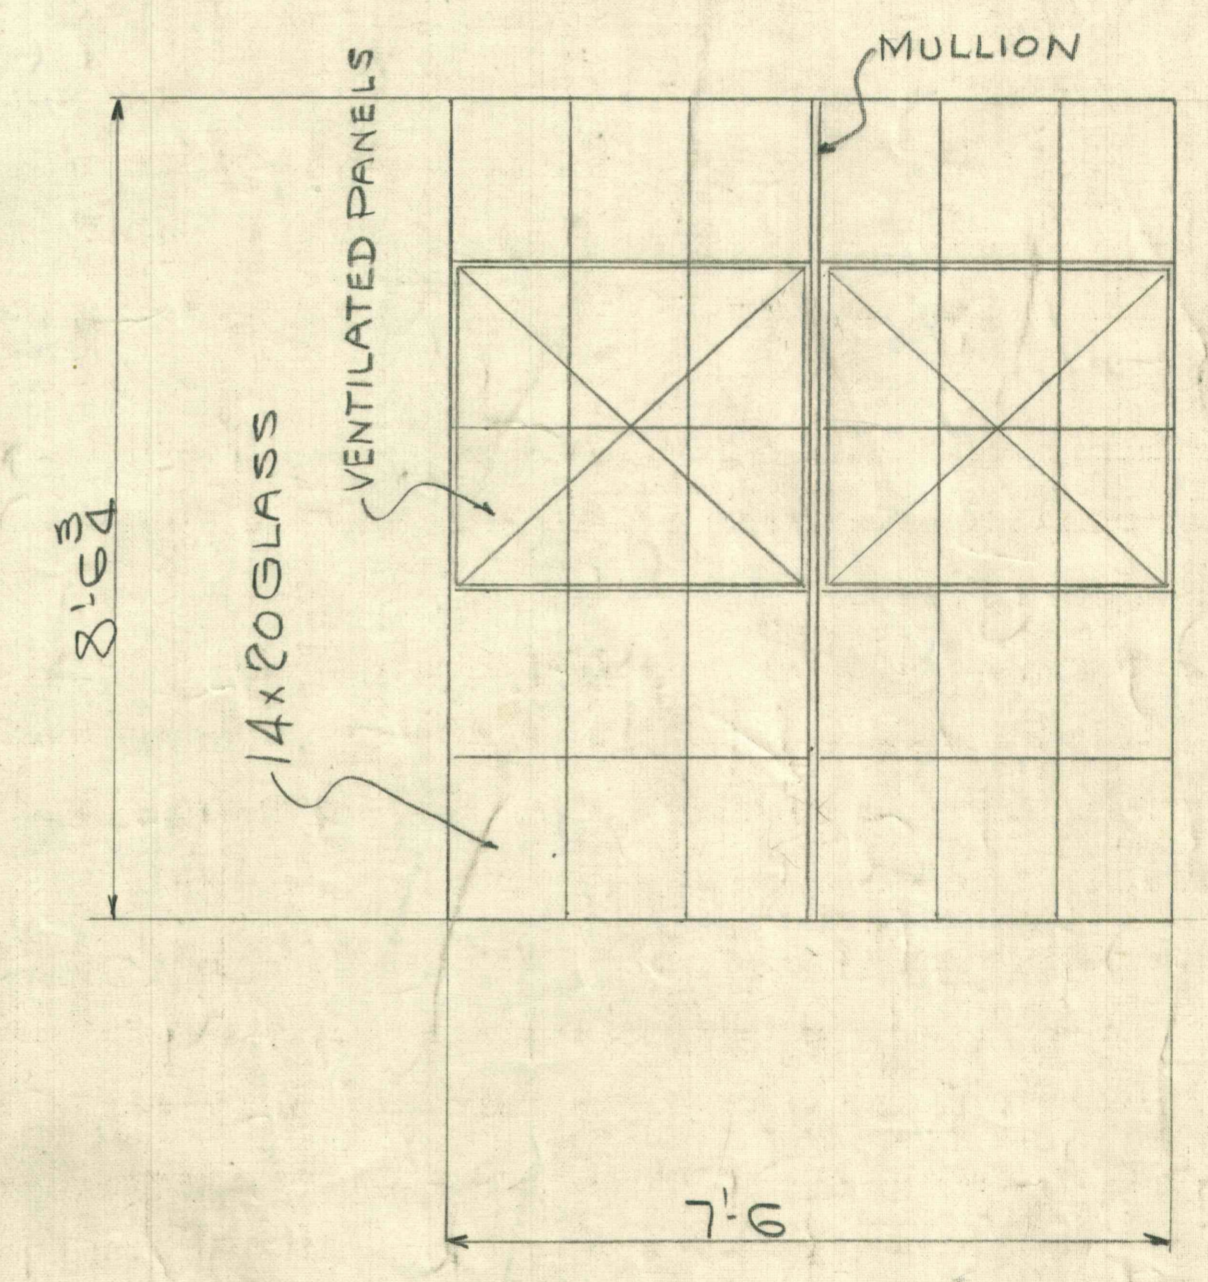

4 STEEL SASH REQUIRED B

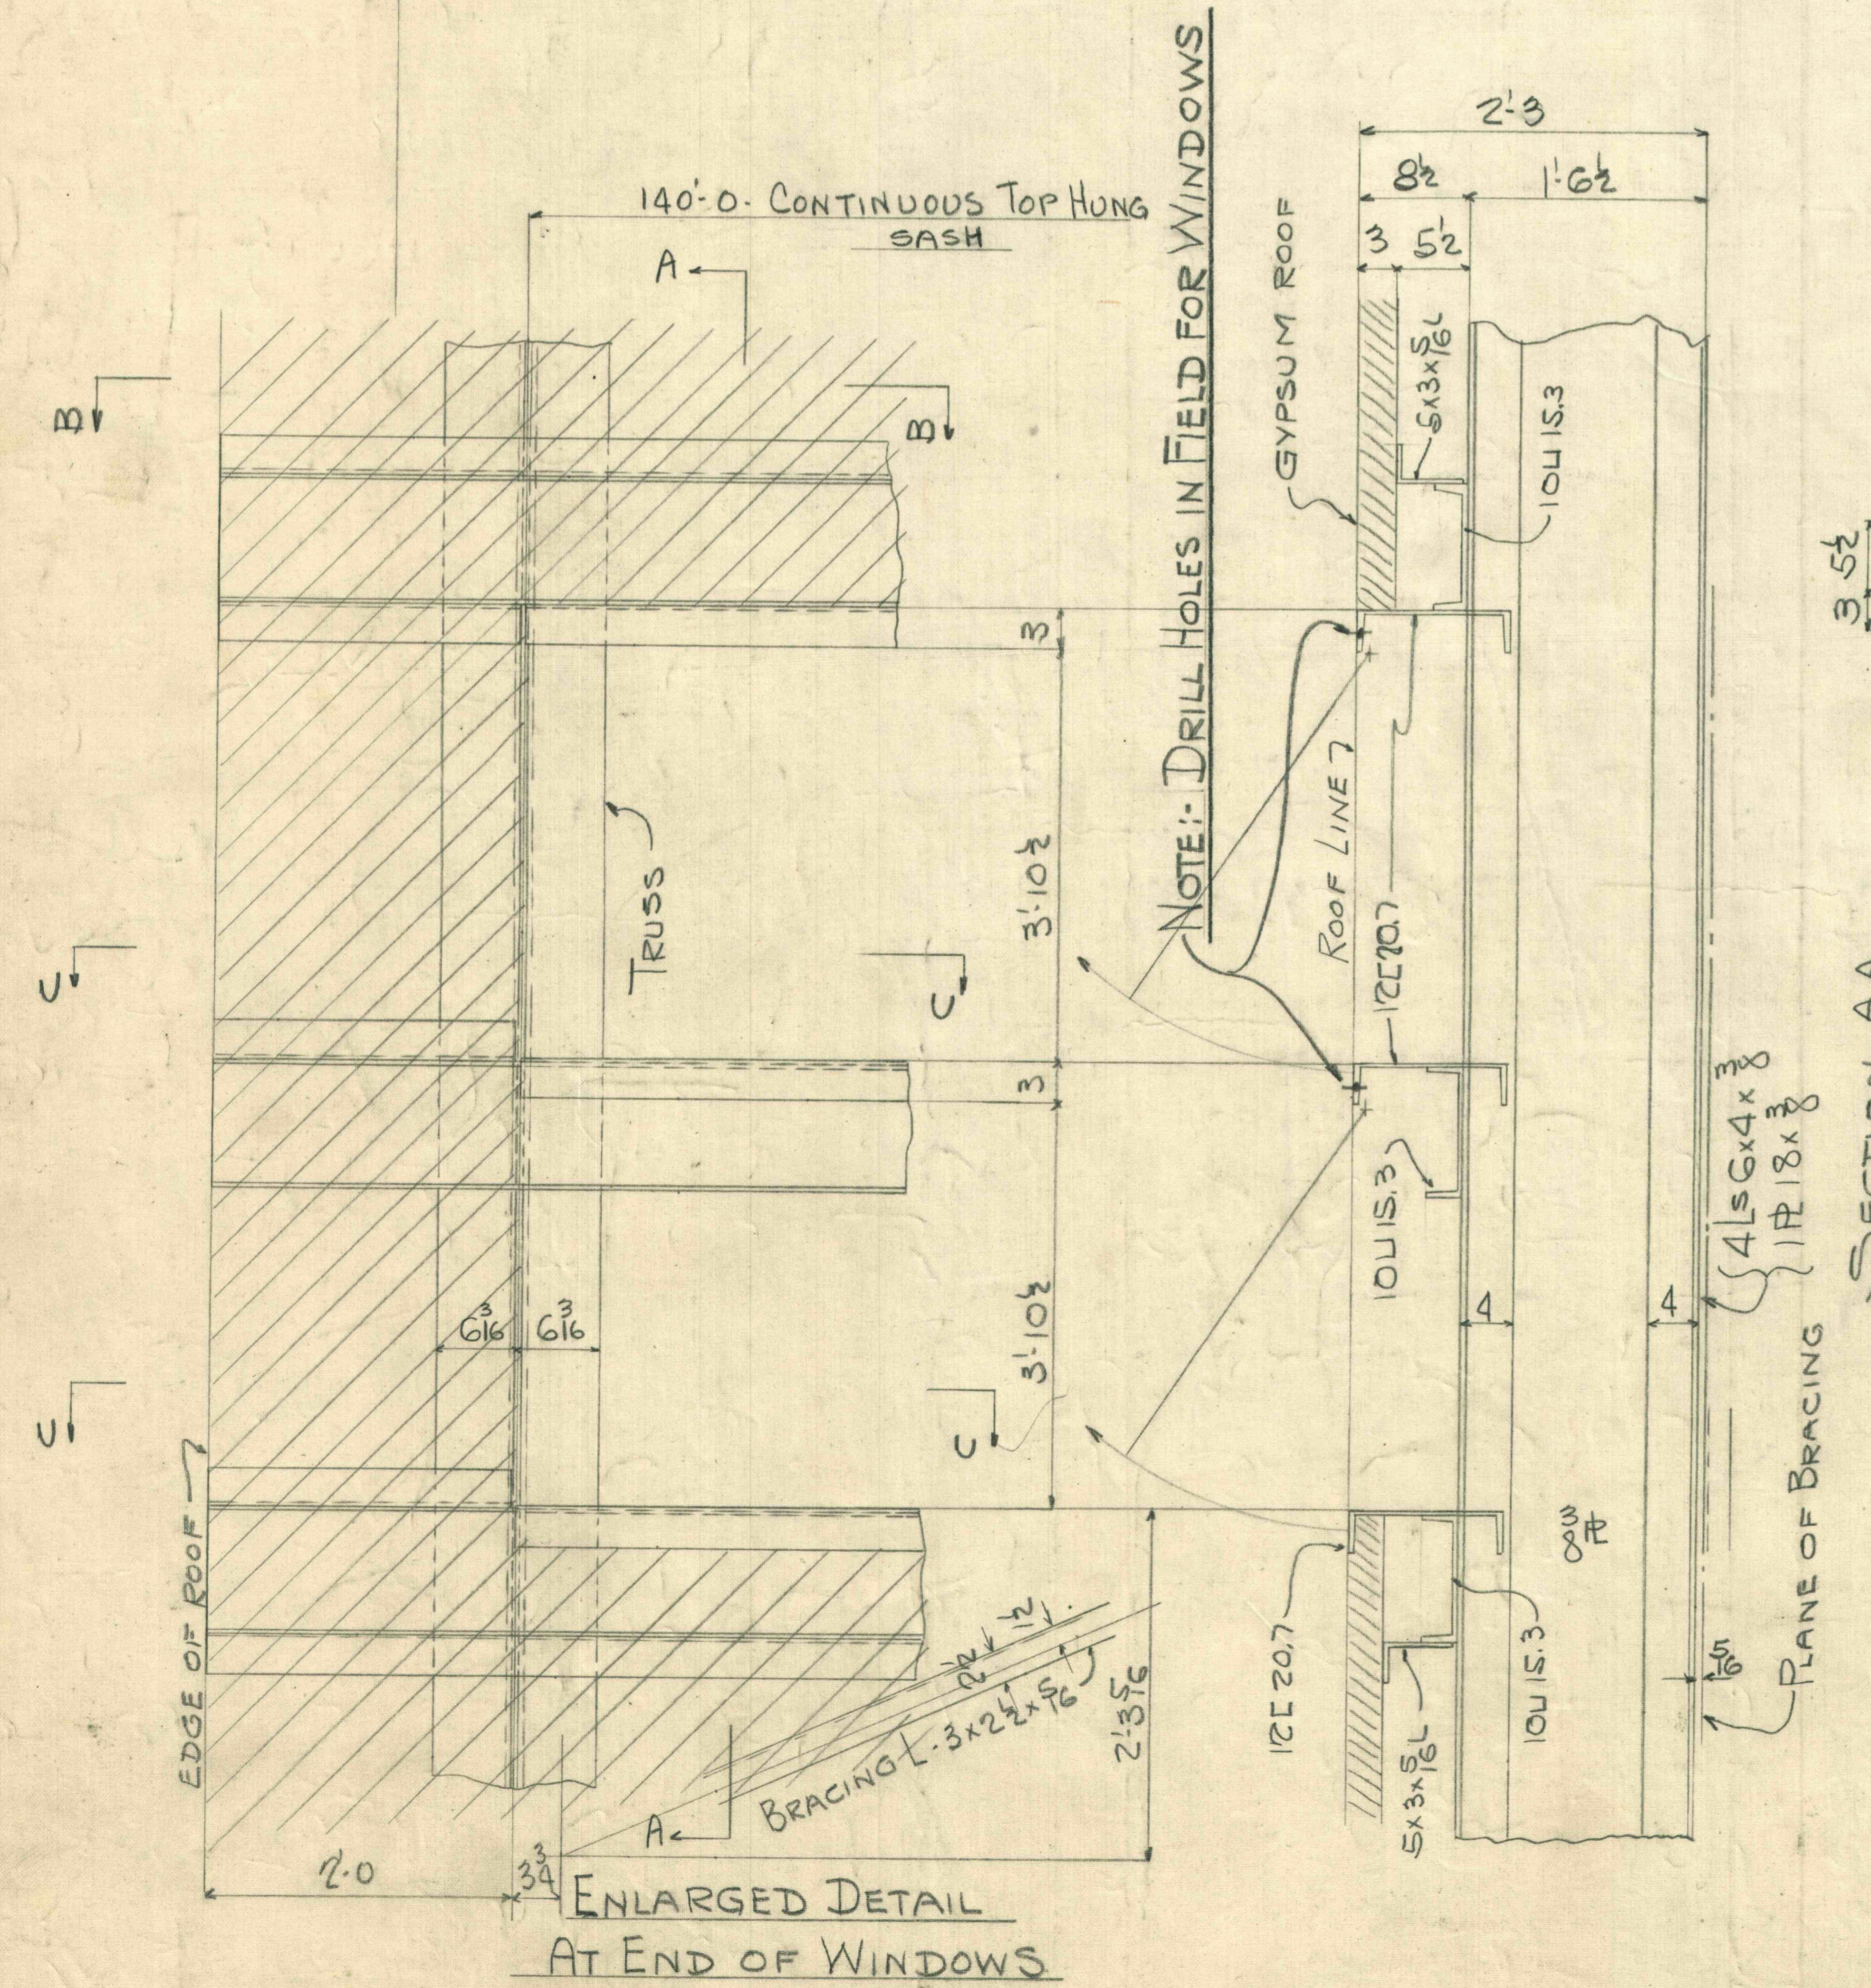

ENLARGED DETAIL AT END OF WINDOWS

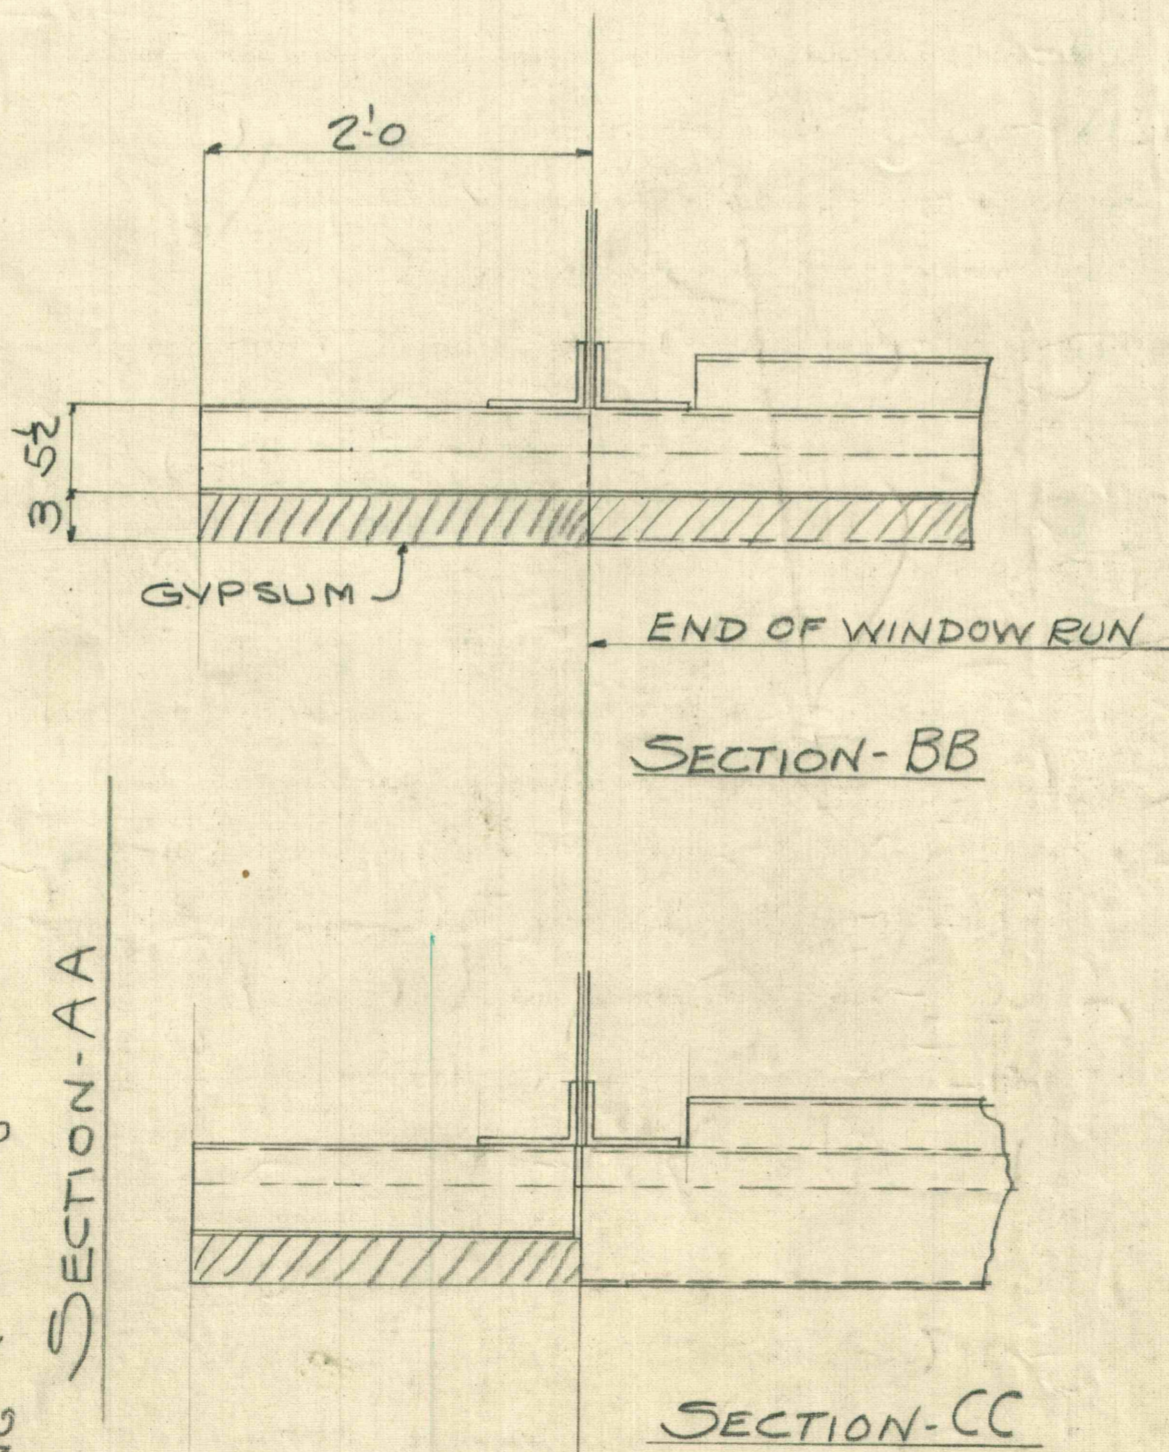

SECTION-BB

SECTION-CC

- REQUIRED**
- 20- 2" WIDE MULLIONS FOR STEEL SASH 5 LIGHTS HIGH 14'x20' GLASS
 - 32- 2" WIDE MULLIONS FOR STEEL SASH 3 LIGHTS HIGH 14'x20' GLASS
 - 8- TRUSCON STOCK DOORS #37 SIZE 3x7'-CATALOGUE PAGE #89 LIGHTED PANEL - 1 3/8" THICK - (SWING TYPE) DOORS TO SWING AS SHOWN ON DESIGN DEWG. NO 183

JONES & LAUGHLIN STEEL CORPORATION
KEYSTONE DEPT.

FOR VESTA COAL CO. FLOREFFE PA.
JOB MACHINE SHOP
DETAILS OF WINDOW LAYOUT

MADE HRN DATE 7-15-30 TRACED DATE
CH'K'D DATE REVISED
RIVETS OPEN HOLES
PAINT
INSPECTION

DRAWING MSI
SHEET No. MSI ORDER NO. 1078

Total D'w'g's. BILL SHT.