



PLAN OF ROOF OVER BLACKSMITH SHOP


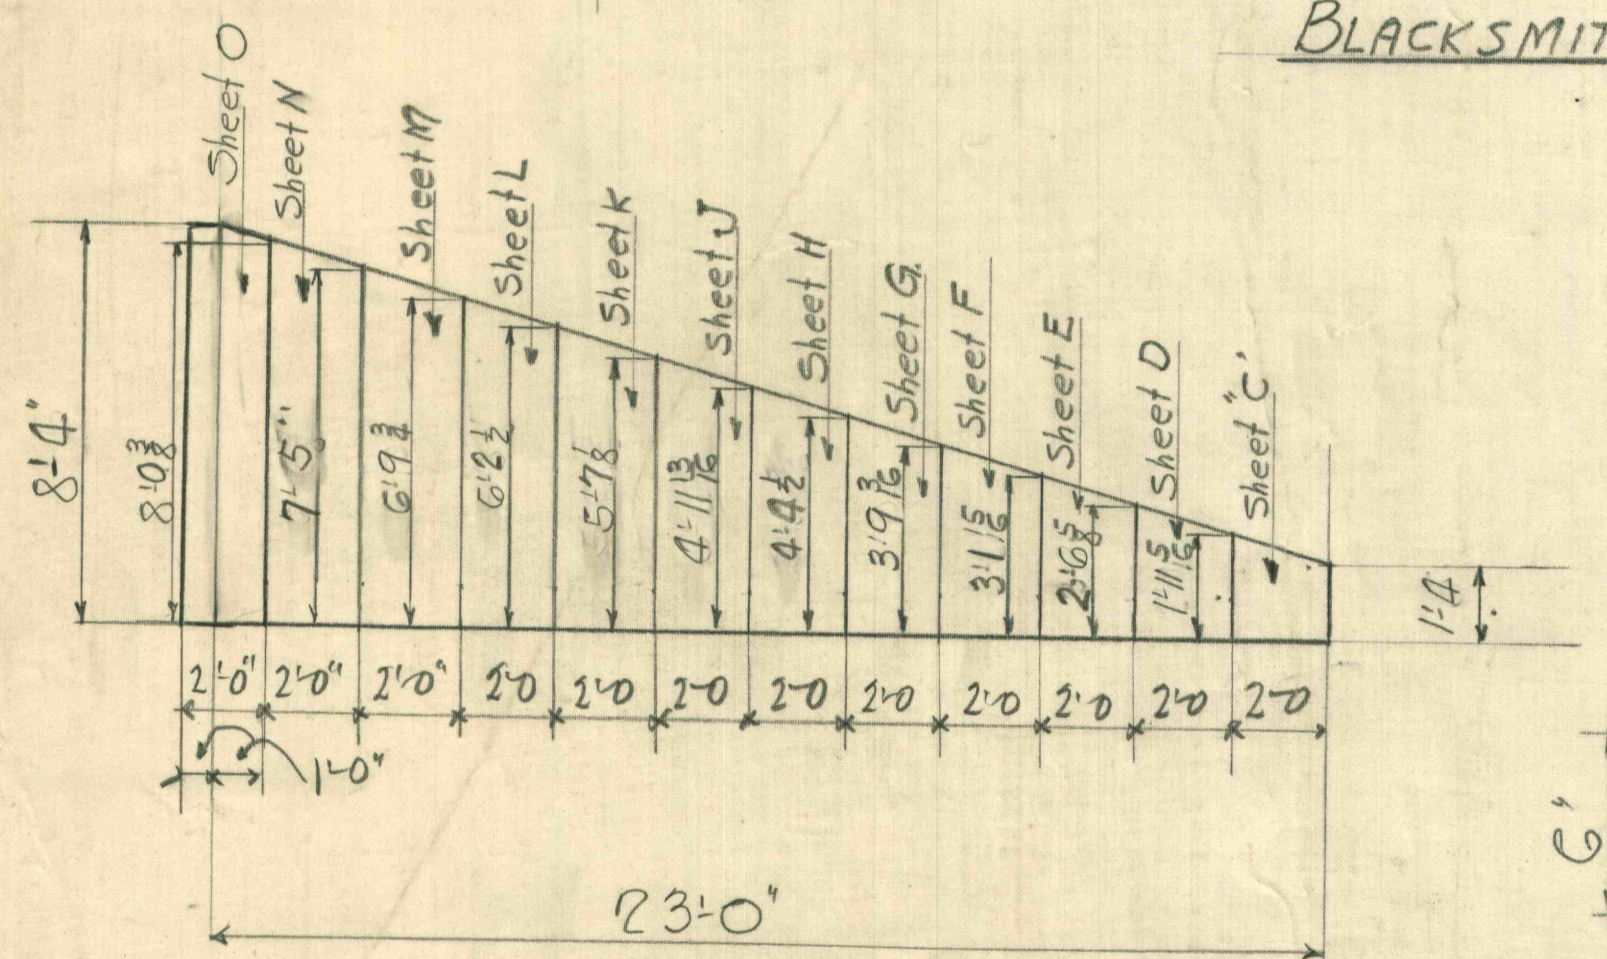


SKETCH SHOWING SIZES OF SHEETS. (C to O incl)


11-Pcs. Counter Flashing 8" x 96" lg. (R) #22 gauge

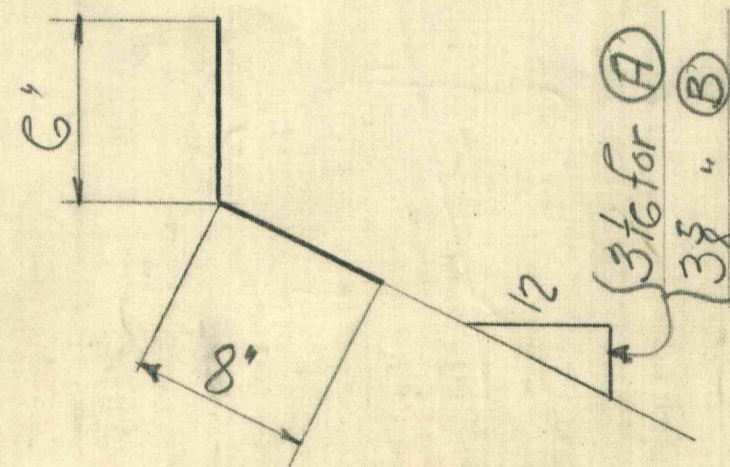

6-Pcs. Flashing 14" x 96" lg. (A) #20 gauge  
5-Pcs. " 14" x 96" lg. (B) #20 gauge

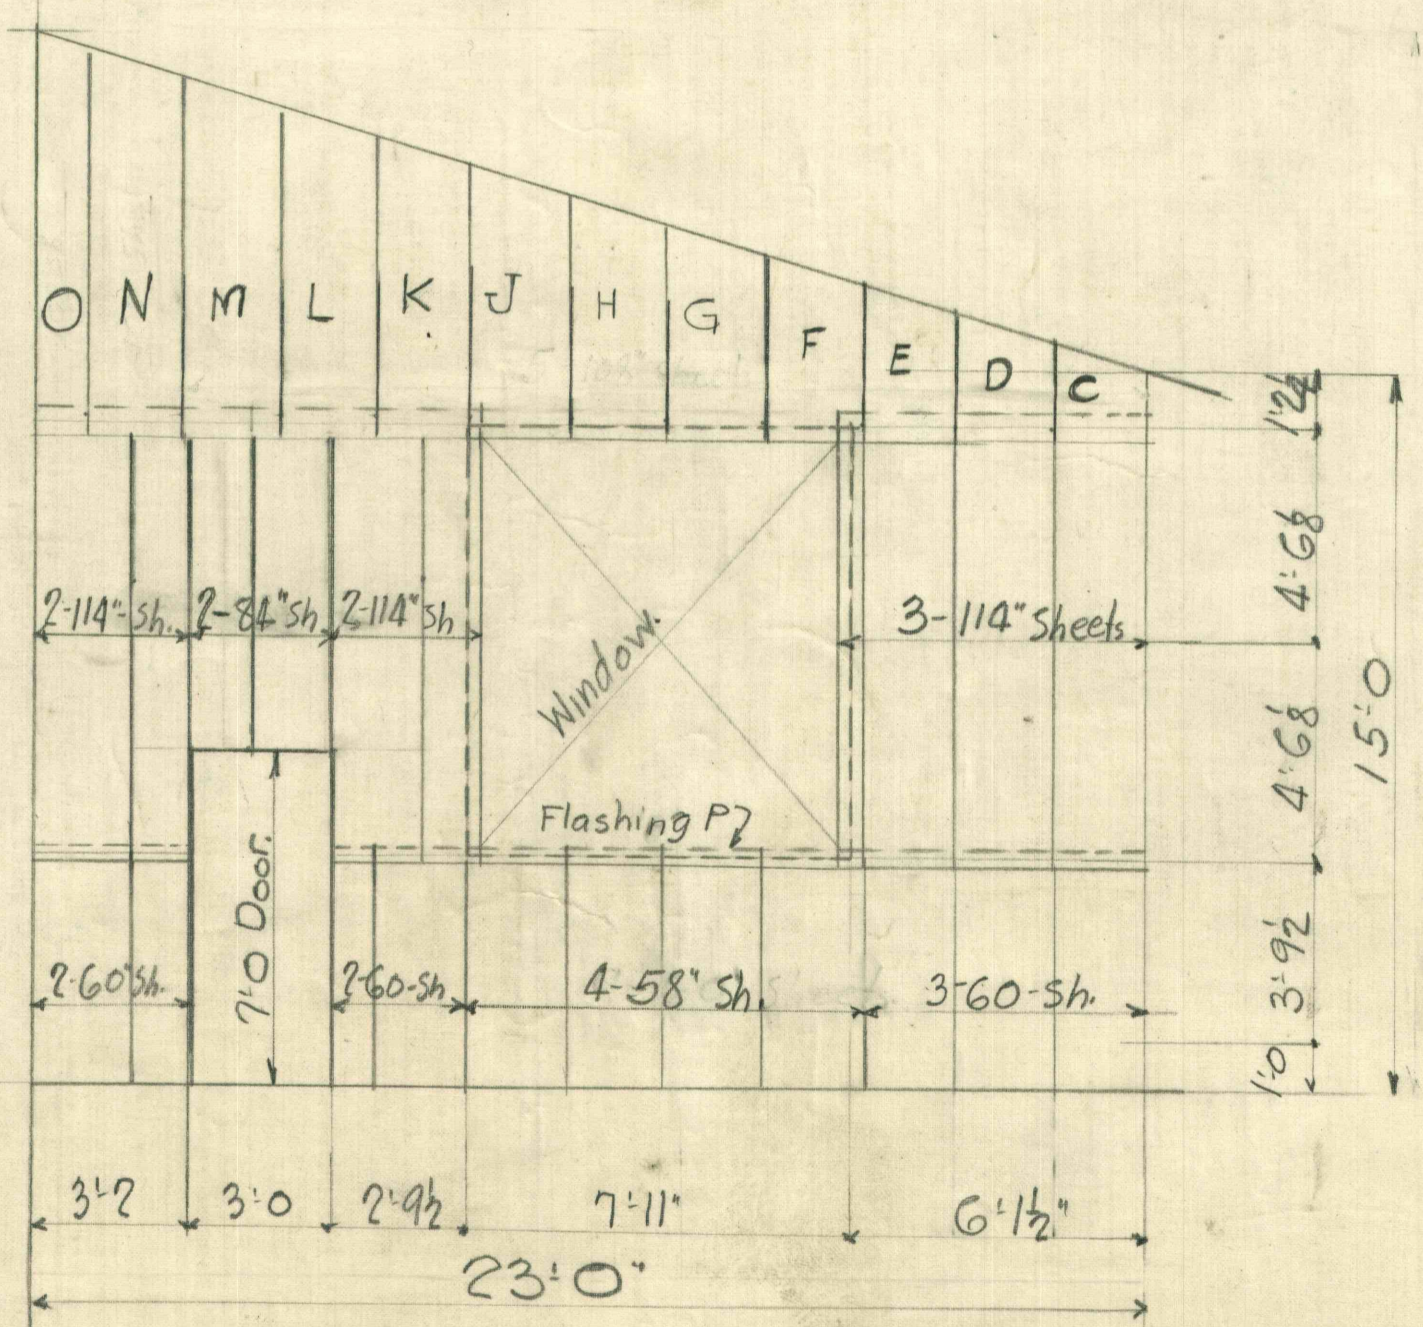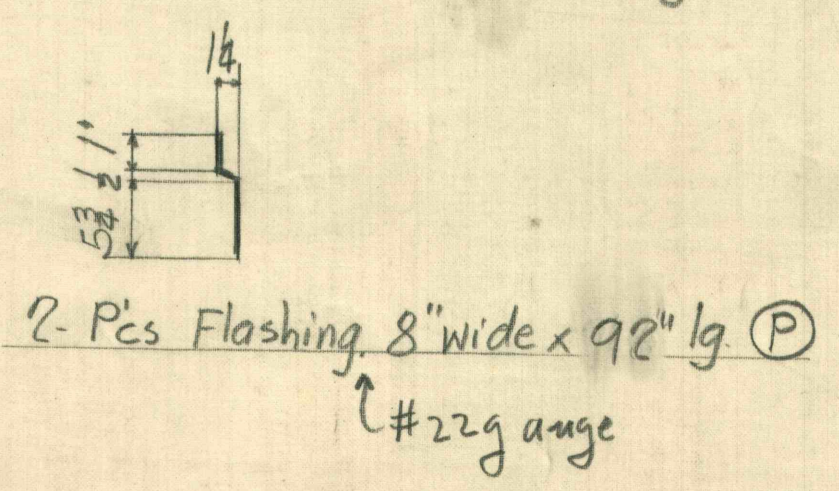

Section C.C.

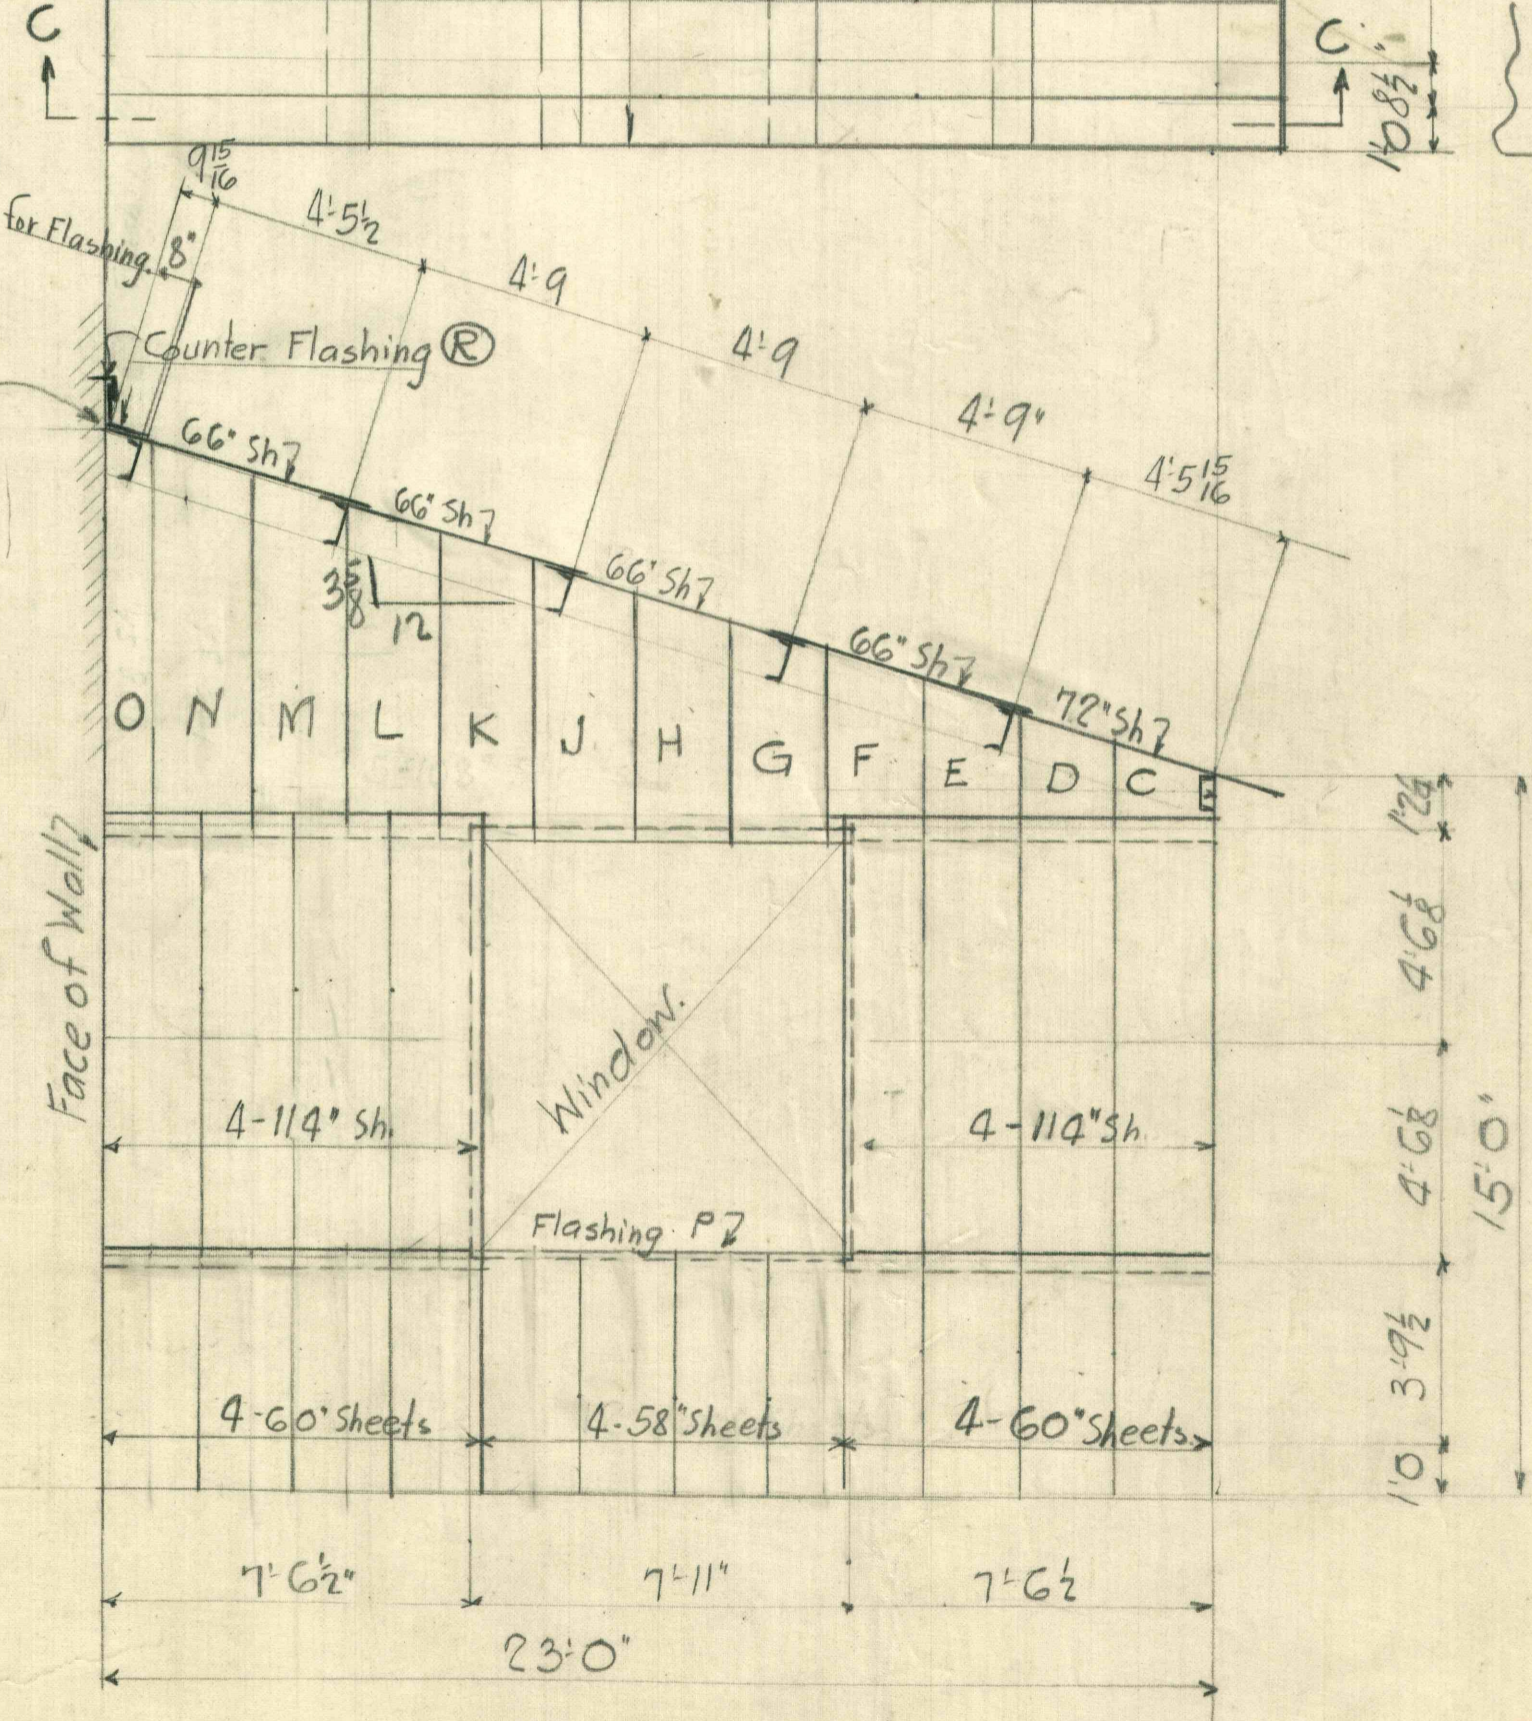

Section B.B.

List of Roofing #20 Gage.

- 124-Sheets 72" long.
- 26 do 78" long.
- 80 do 66" long.

See Sketch.

- 4- 50 lb. bundles of #18 gauge hoop steel 3/4" wide for straps
- 4000 Roofing Rivets 3/16" x 3/8" lg.
- 100 Store Bolts 3/8" x 1 1/4" lg.

- List of Siding #22 Gage
- 12-Sheets C. 8-Sheets 58" lg.
  - 2 do D. 15- " 60" "
  - 2 do E. 17 " 72 "
  - 2 do F. 2 " 84 "
  - 2 do G. 32 " 114 "
  - 2 do H.
  - 2 do J.
  - 2 do K.
  - 2 do L.
  - 2 do M.
  - 2 do N.
  - 2 do O.

JONES & LAUGHLIN STEEL CORPORATION  
KEYSTONE WORKS

FOR VESTA COAL CO.  
JOB Machine Shop.  
DETAILS OF Sheeting Diagram.

MADE J.C.L. DATE TRACED DATE  
CH'D W.J.H. DATE REVISED  
RIVETS OPEN HOLES  
PAINT  
INSPECTION

SHEET No. X7 ORDER NO. 1078.

DRAWING X7.

Total D'w'g's. BILL SHT.